


8/23/99



PROJ. REFERENCE NO.  
R-2915A

SHEET NO.  
X-220

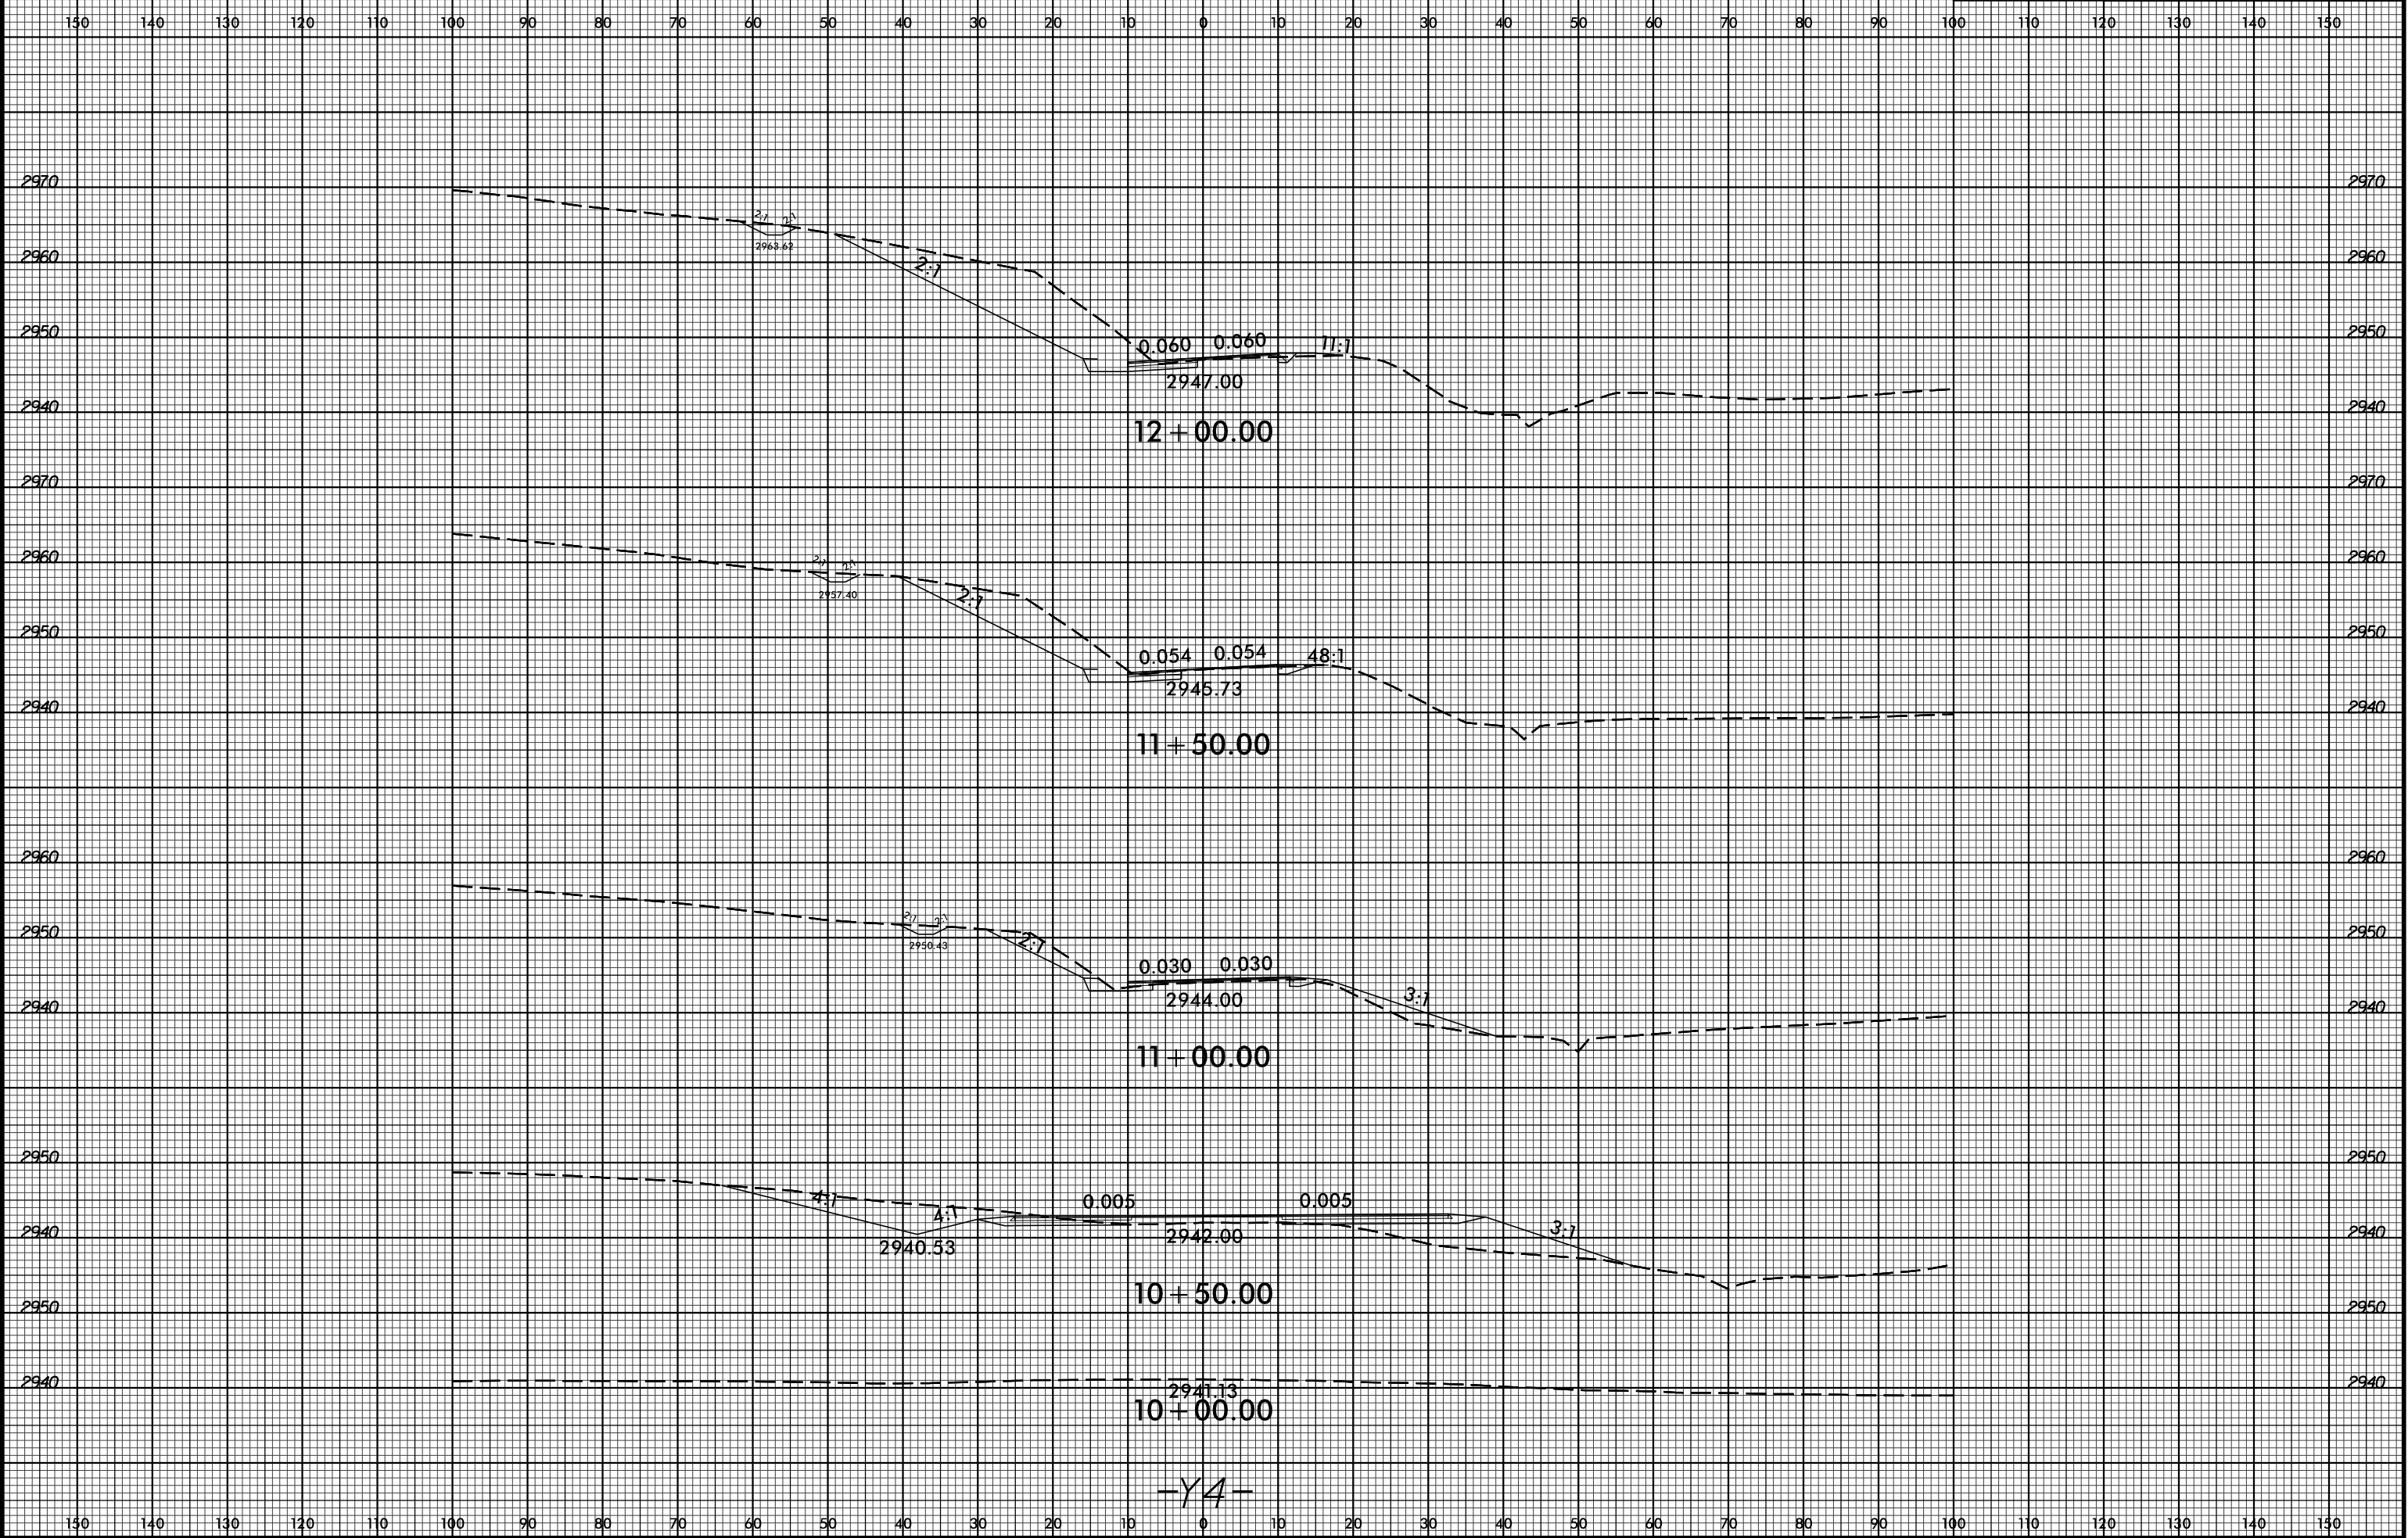

-Y4-

SYSTEMS  
CONSULTANTS  
INCORPORATED