


8/23/99

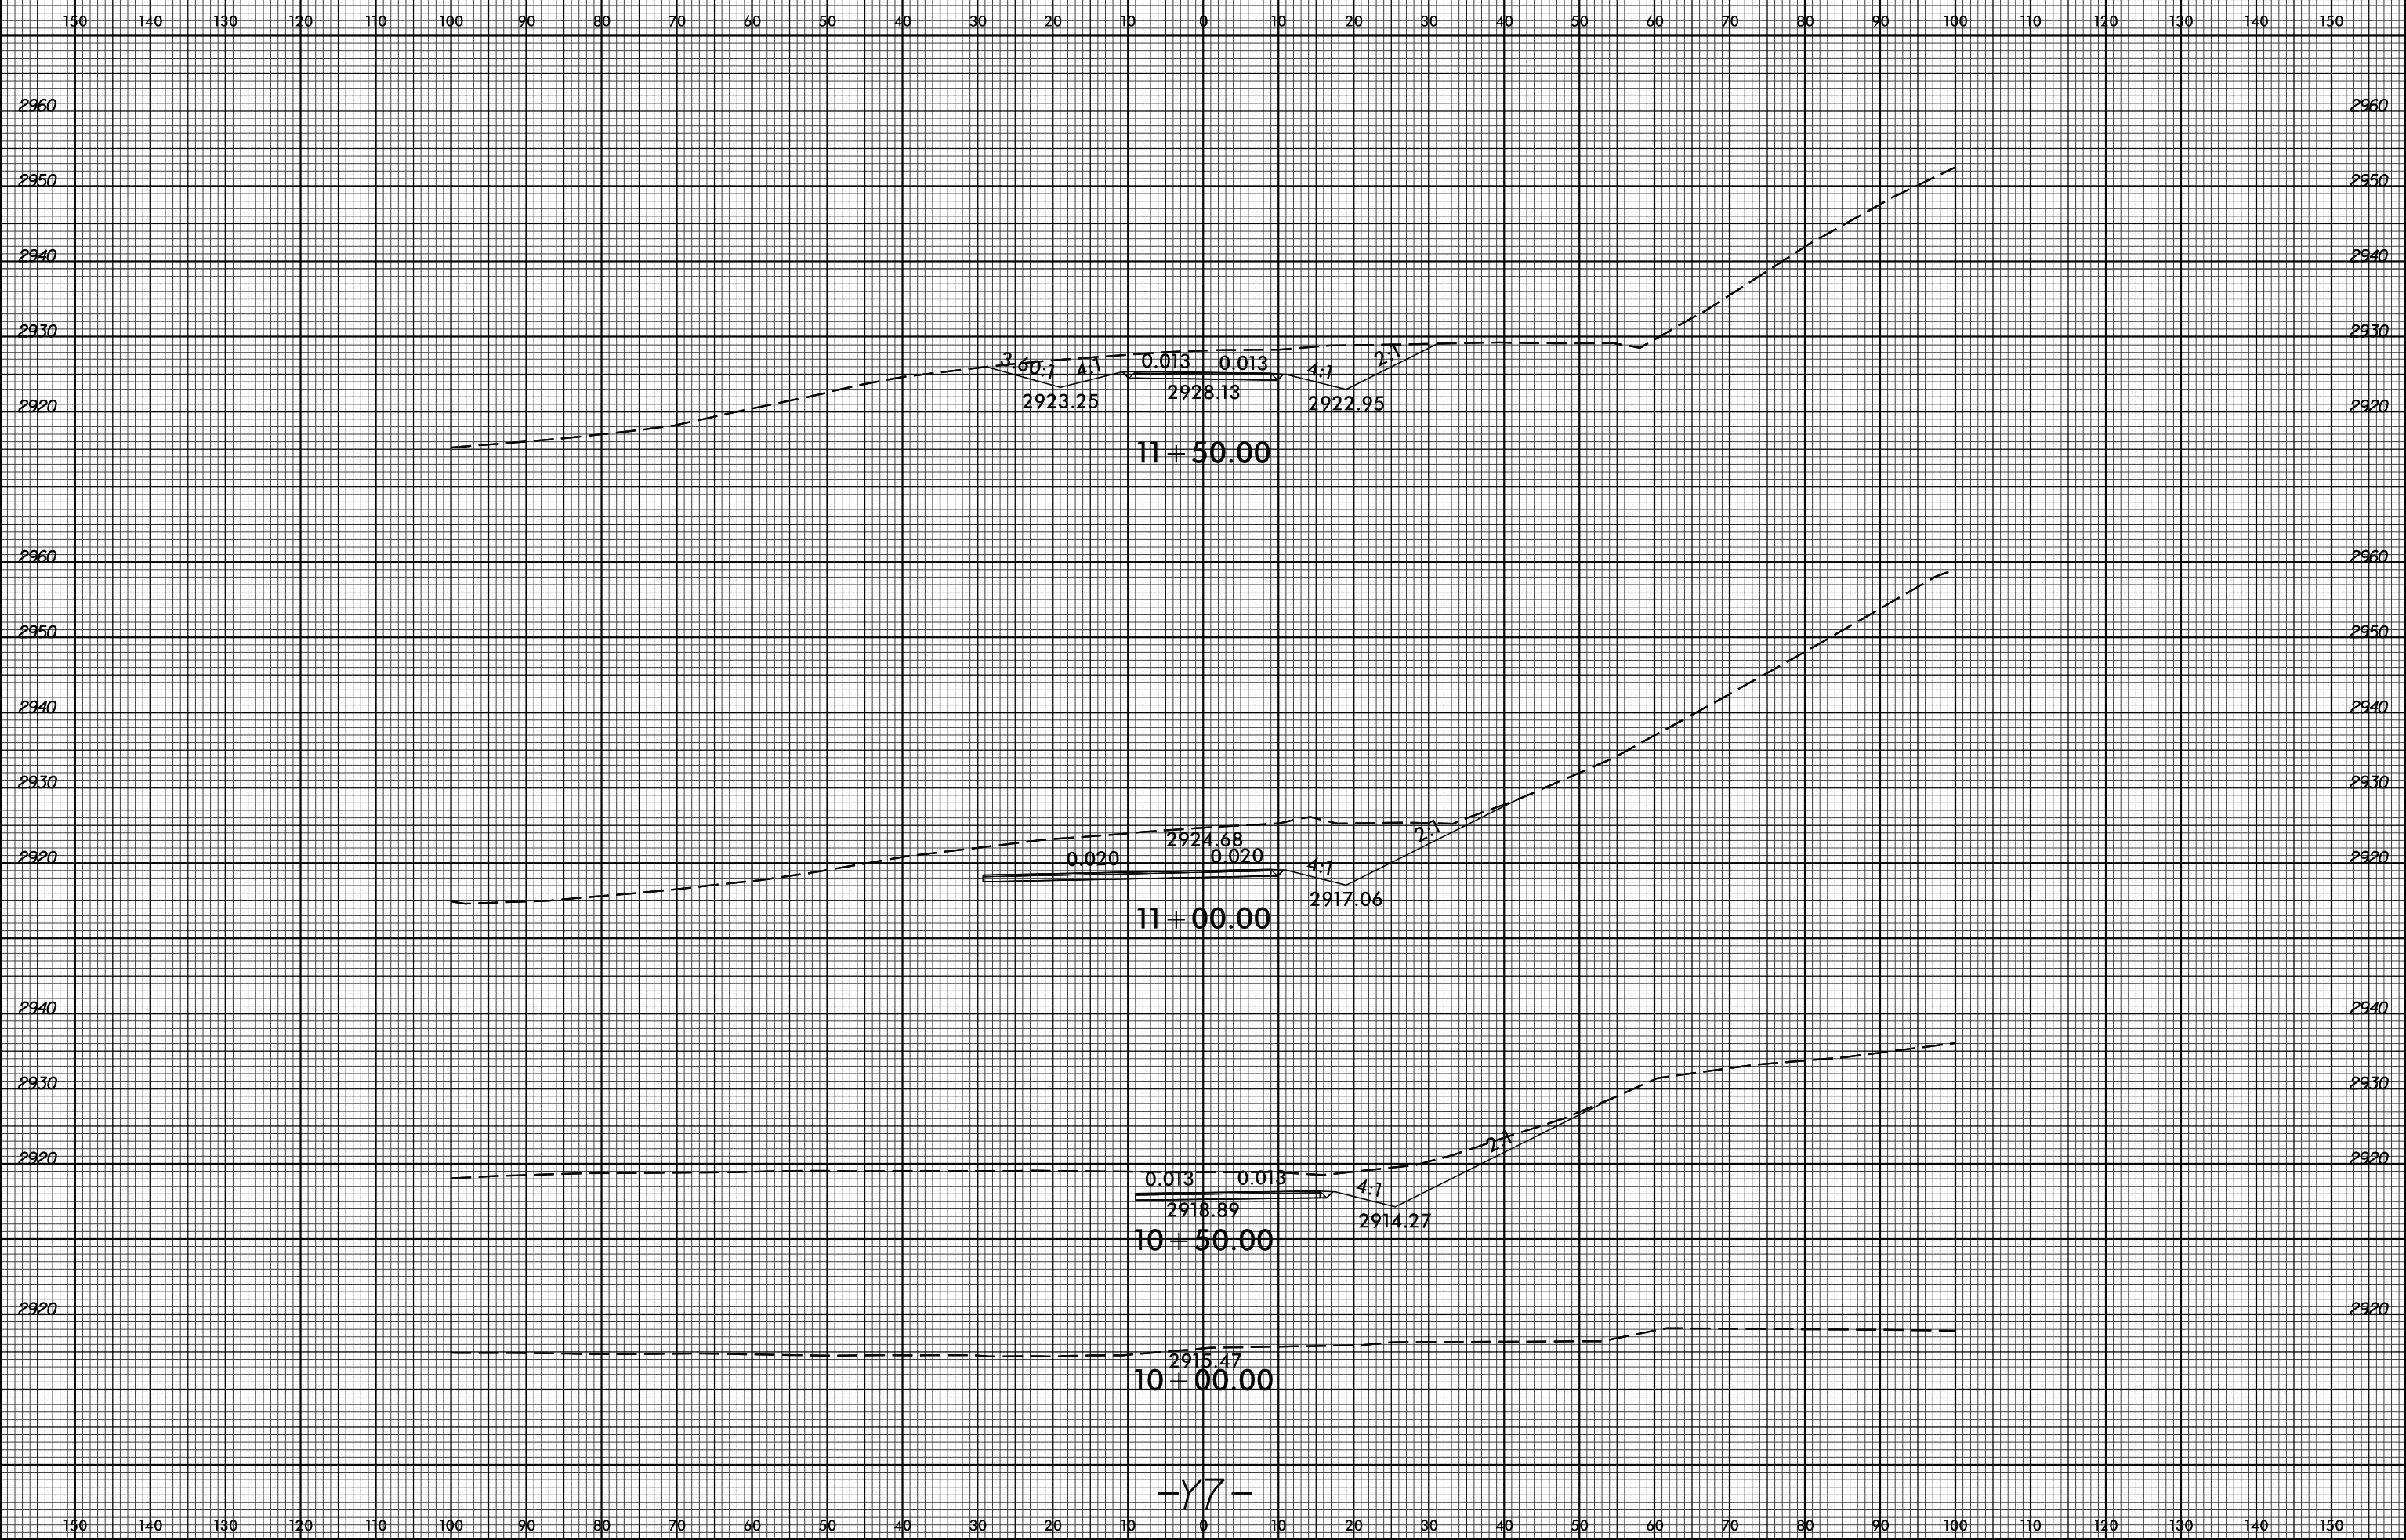

-17-

SYSTEMS
SERVICES
INC.