


8/23/99

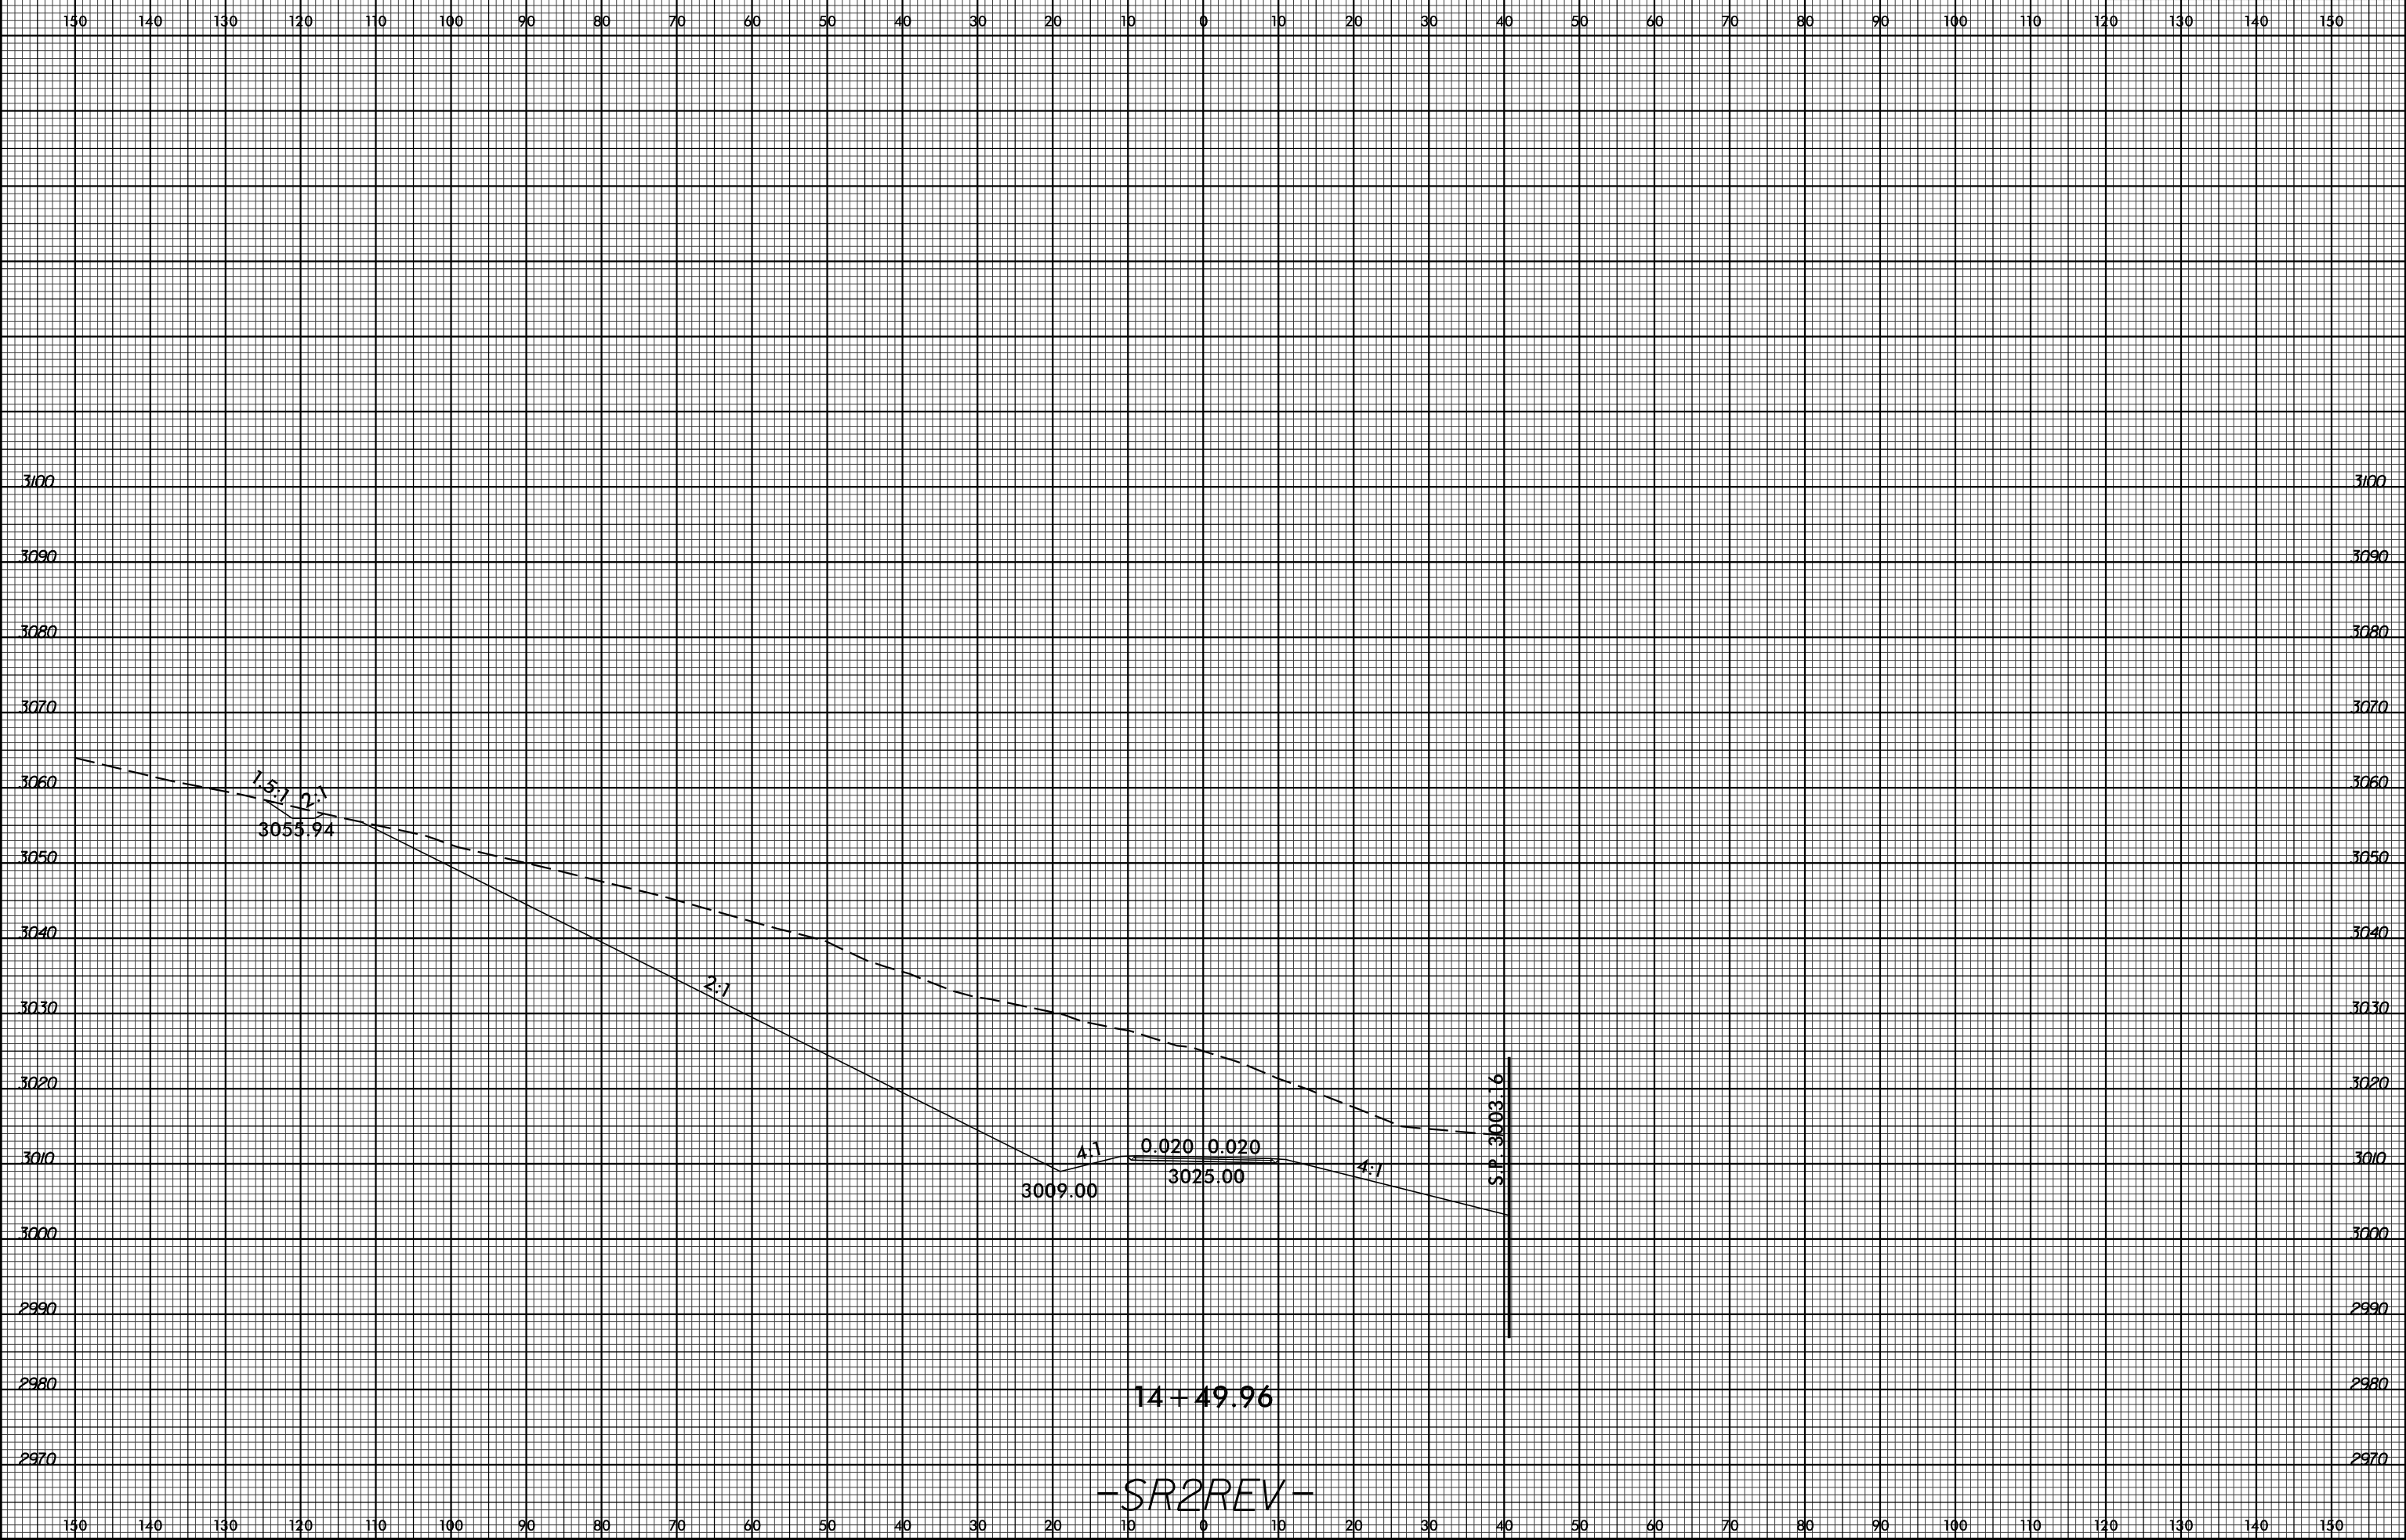

14 + 49.96

-SR2REV-

SYSTEMS  
 CONSULTANTS  
 ENGINEERS  
 ARCHITECTS  
 PLANNERS  
 LANDSCAPE ARCHITECTS  
 CIVIL ENGINEERS  
 MECHANICAL ENGINEERS  
 ELECTRICAL ENGINEERS  
 ENVIRONMENTAL ENGINEERS  
 SURVEYORS  
 GEOTECHNICAL ENGINEERS  
 STRUCTURAL ENGINEERS  
 TRANSPORTATION ENGINEERS  
 WATER RESOURCES ENGINEERS  
 P.L.L.C.