


8/23/99



PROJ. REFERENCE NO.
R-2915A

SHEET NO.
X-256

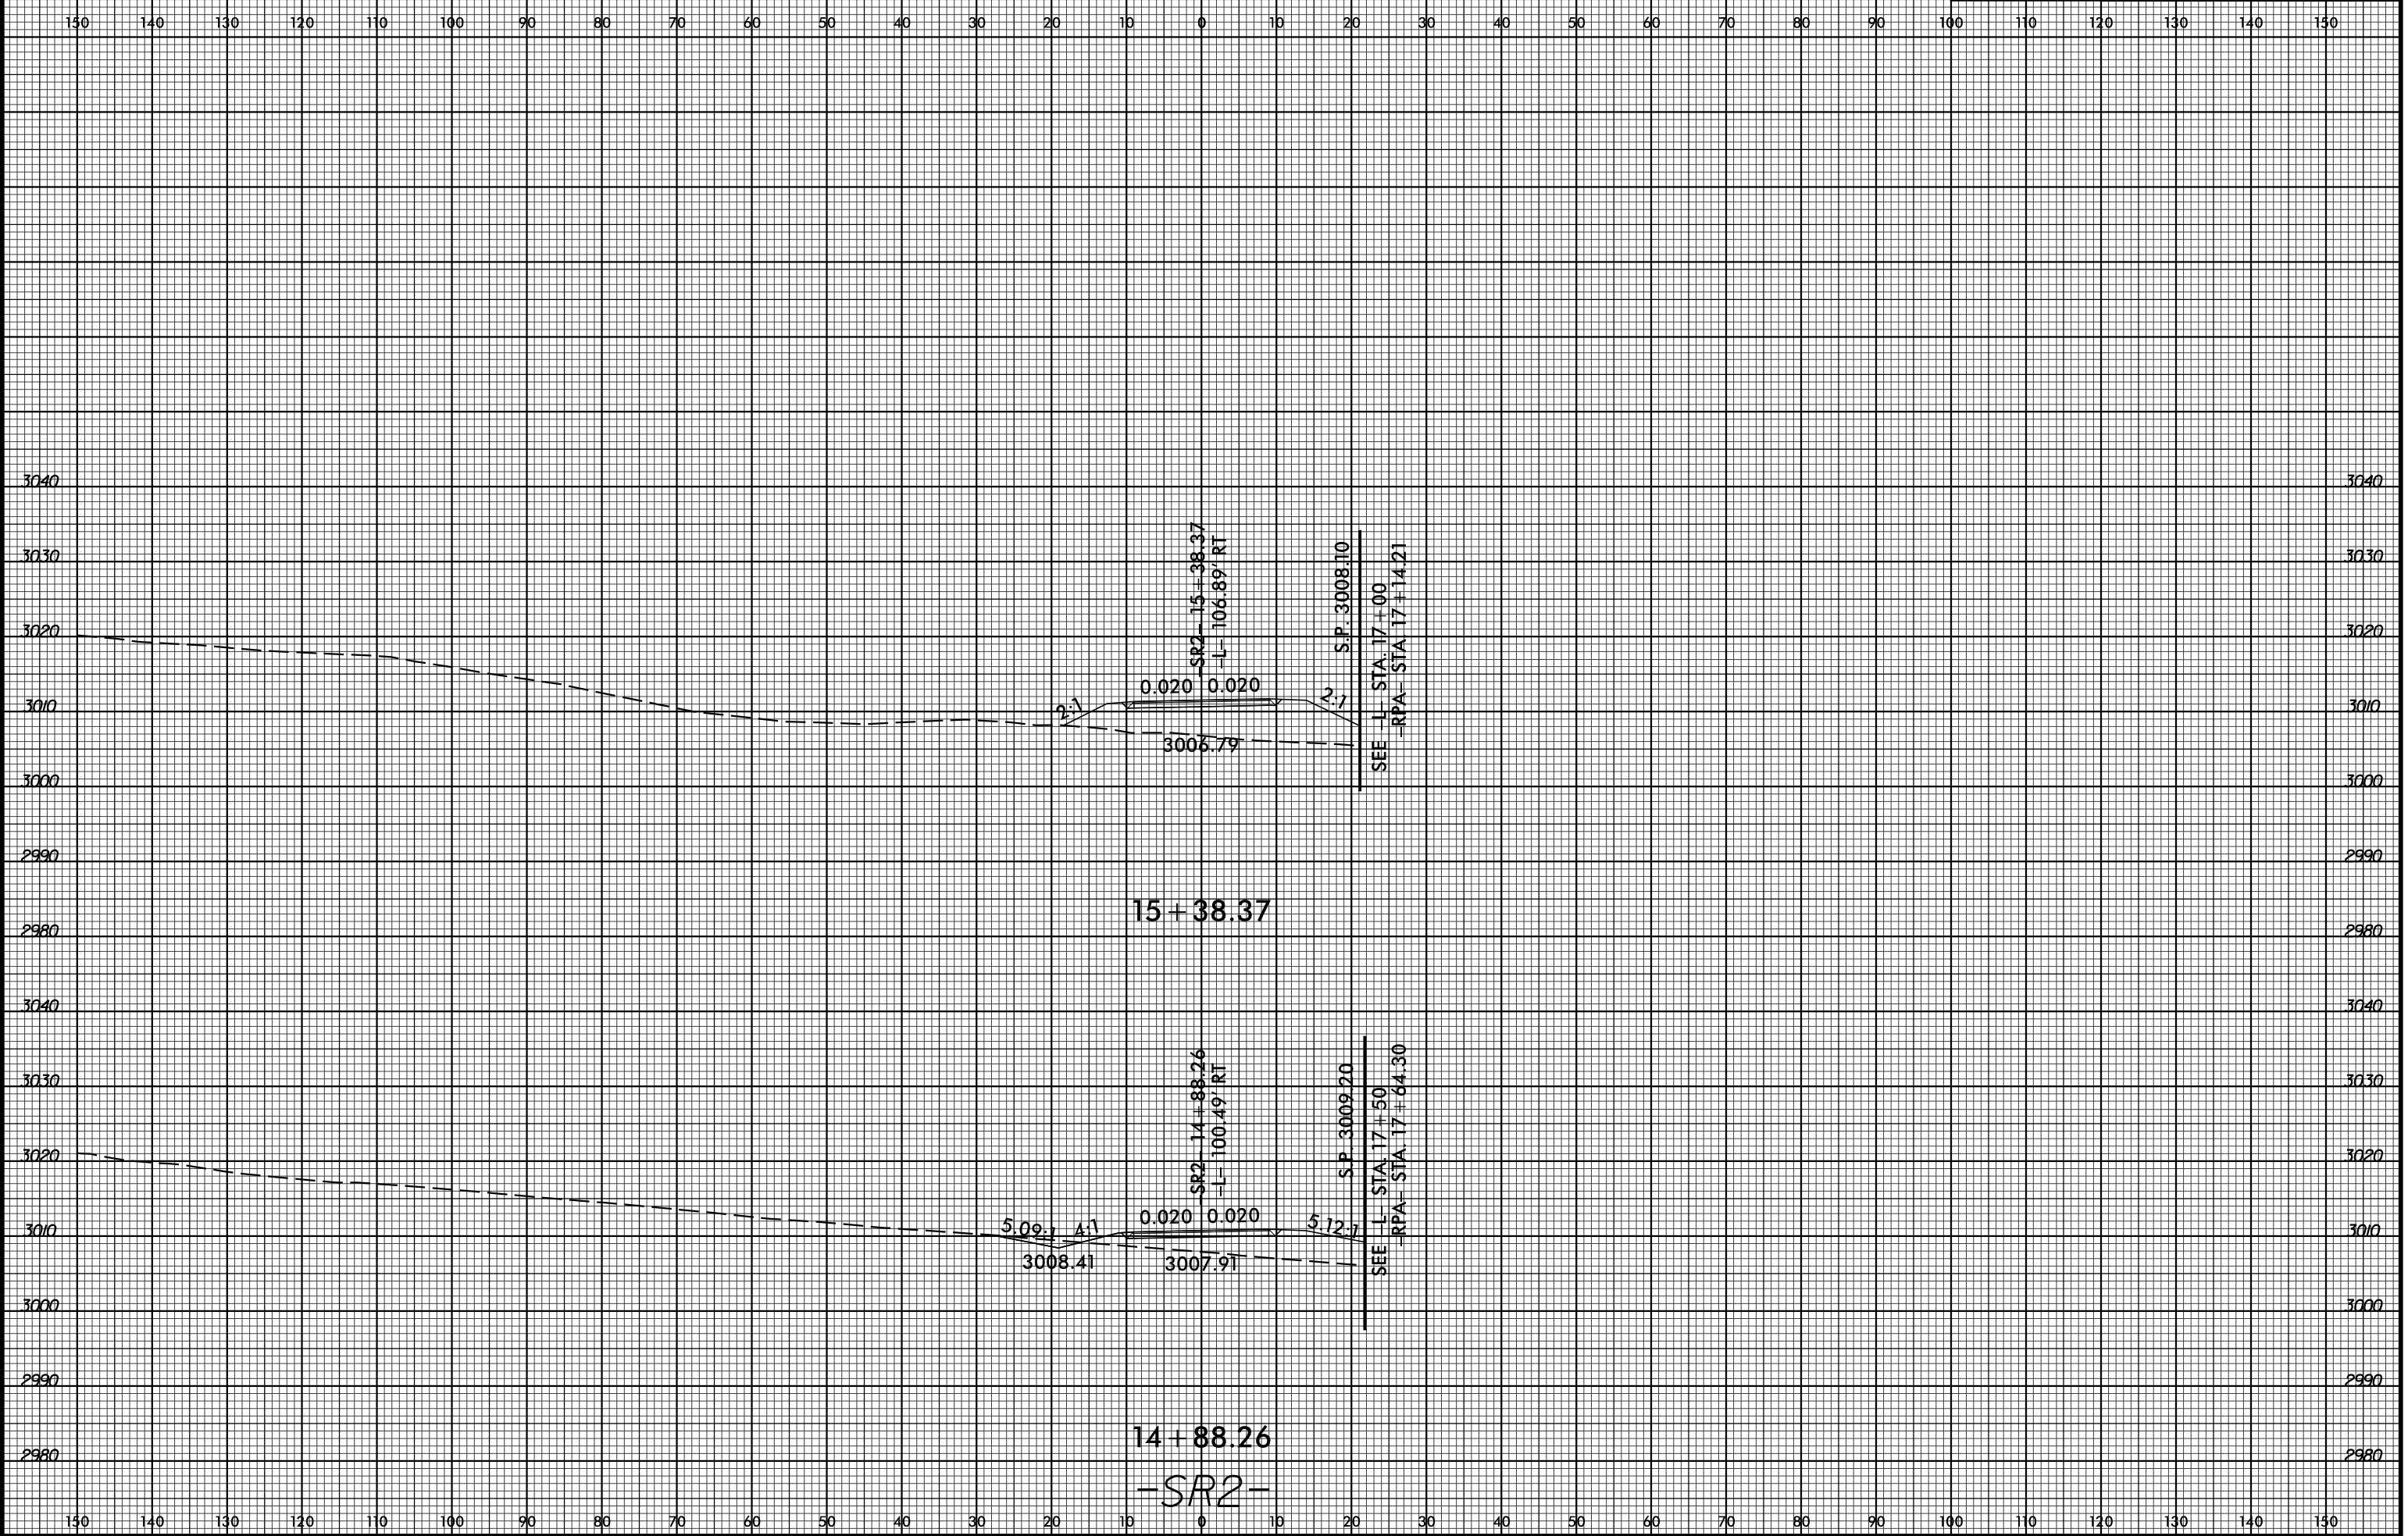

SYSTEMS
SERVICES
CORPORATION

14 + 88.26
-SR2-