


8/23/99



PROJ. REFERENCE NO.
R-2915A

SHEET NO.
X-261

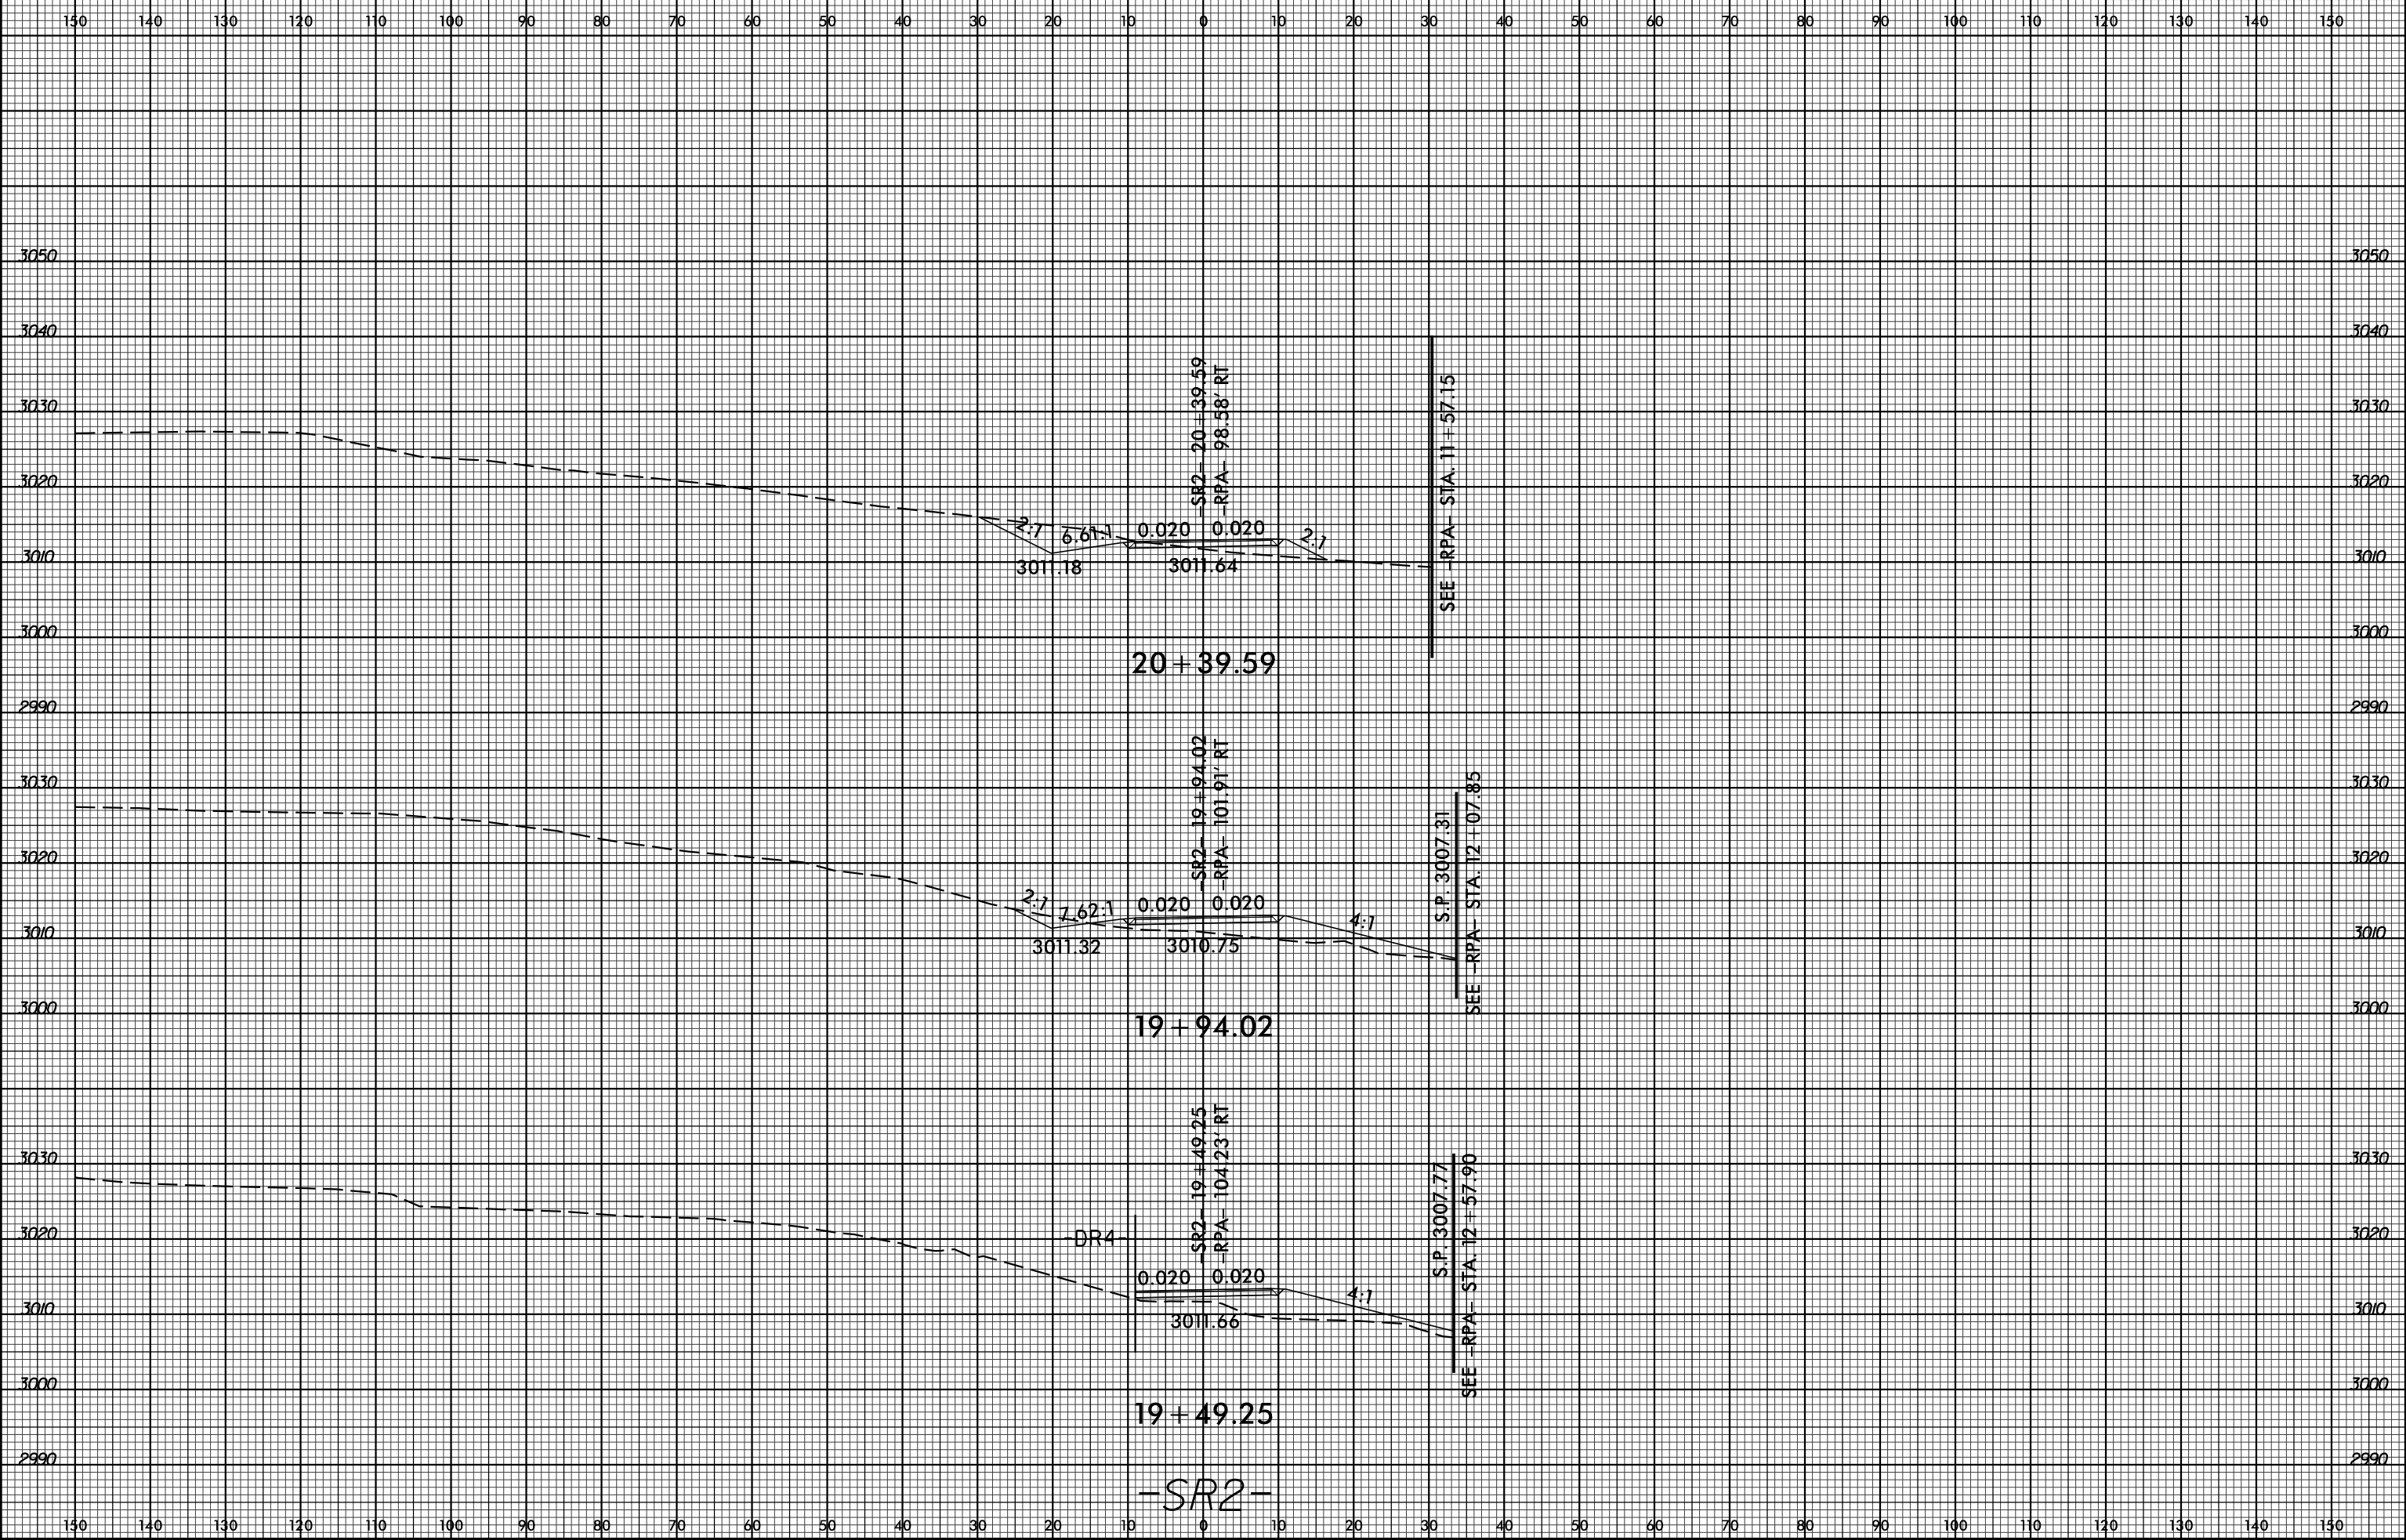

20+39.59

19+94.02

19+49.25

-SR2-

DR4

SEE -RPA- STA. 11 = 57.15

S.P. 3007.31
SEE -RPA- STA. 12 = 07.85

S.P. 3007.77
SEE -RPA- STA. 12 = 57.90

SYSTEMS
SERVICES
CORPORATION