


8/23/99



PROJ. REFERENCE NO.
R-2915A

SHEET NO.
X-262

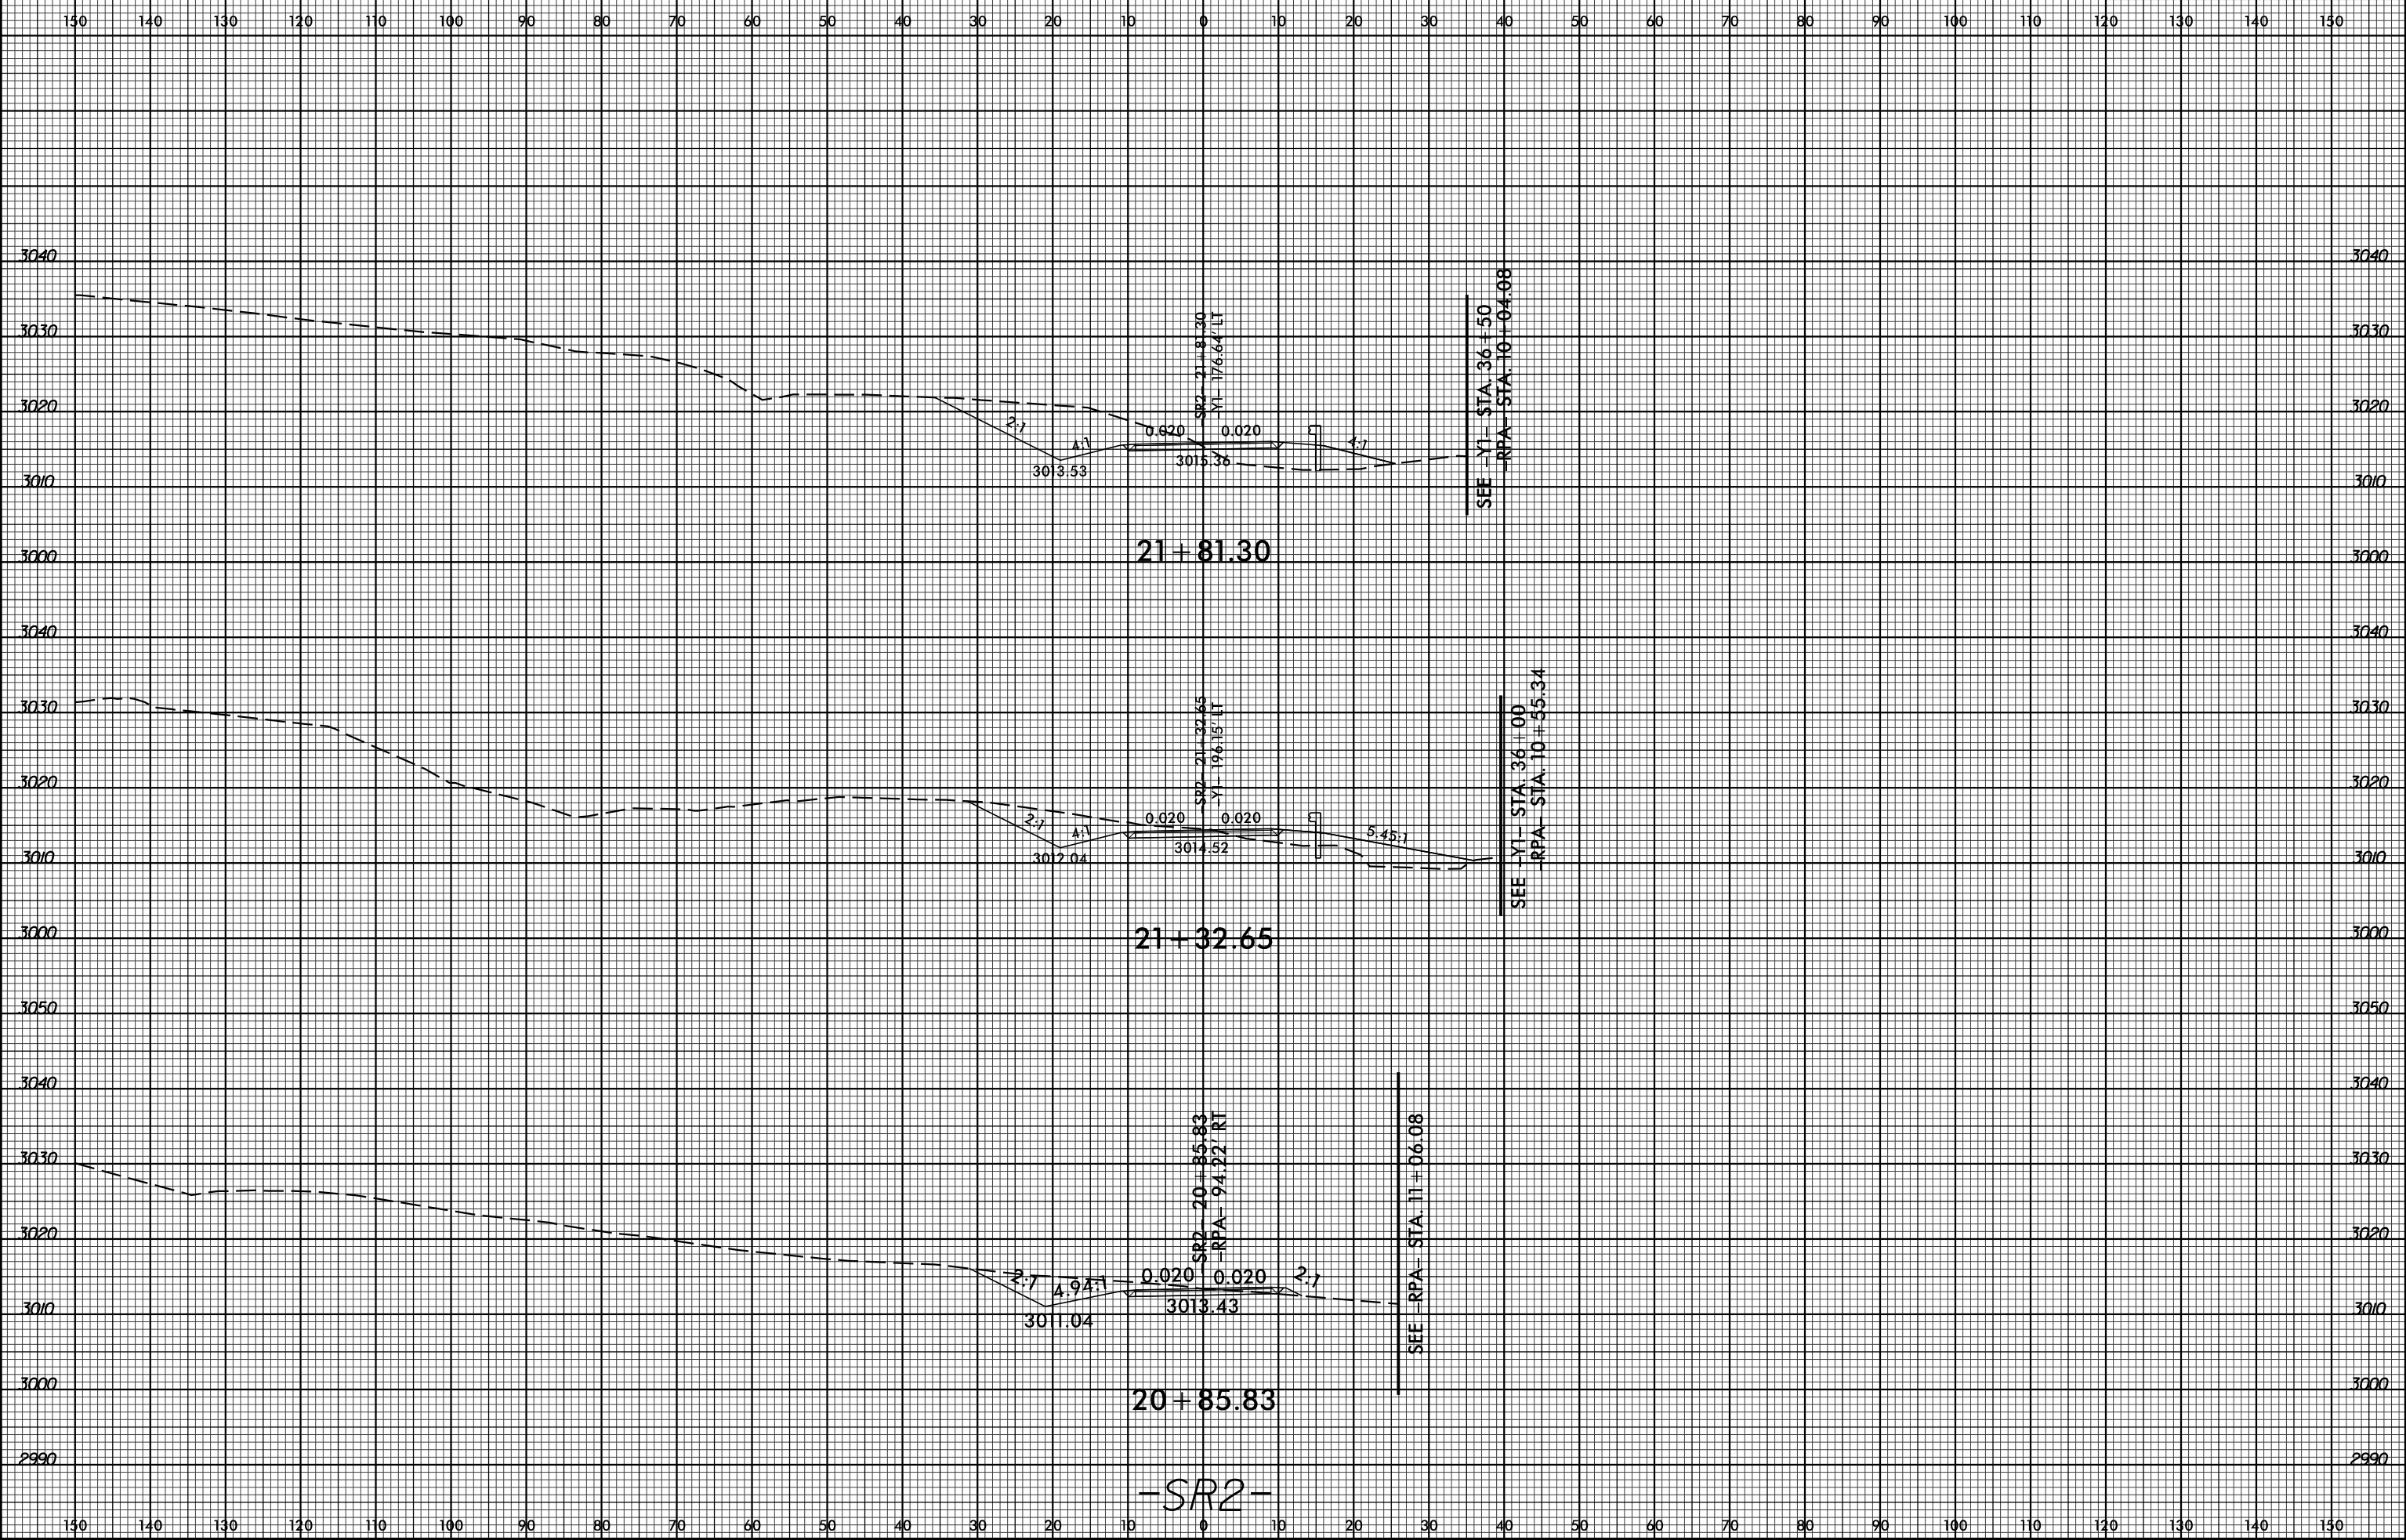

21+81.30

21+32.65

20+85.83

-SR2-

SEE -Y1- STA. 36+50
-RPA- STA. 10+04.08

SEE -Y1- STA. 36+00
-RPA- STA. 10+55.34

SEE -RPA- STA. 11+06.08

SYSTEMS
SERVICES
CORPORATION