


8/23/99



PROJ. REFERENCE NO.
R-2915A

SHEET NO.
X-263

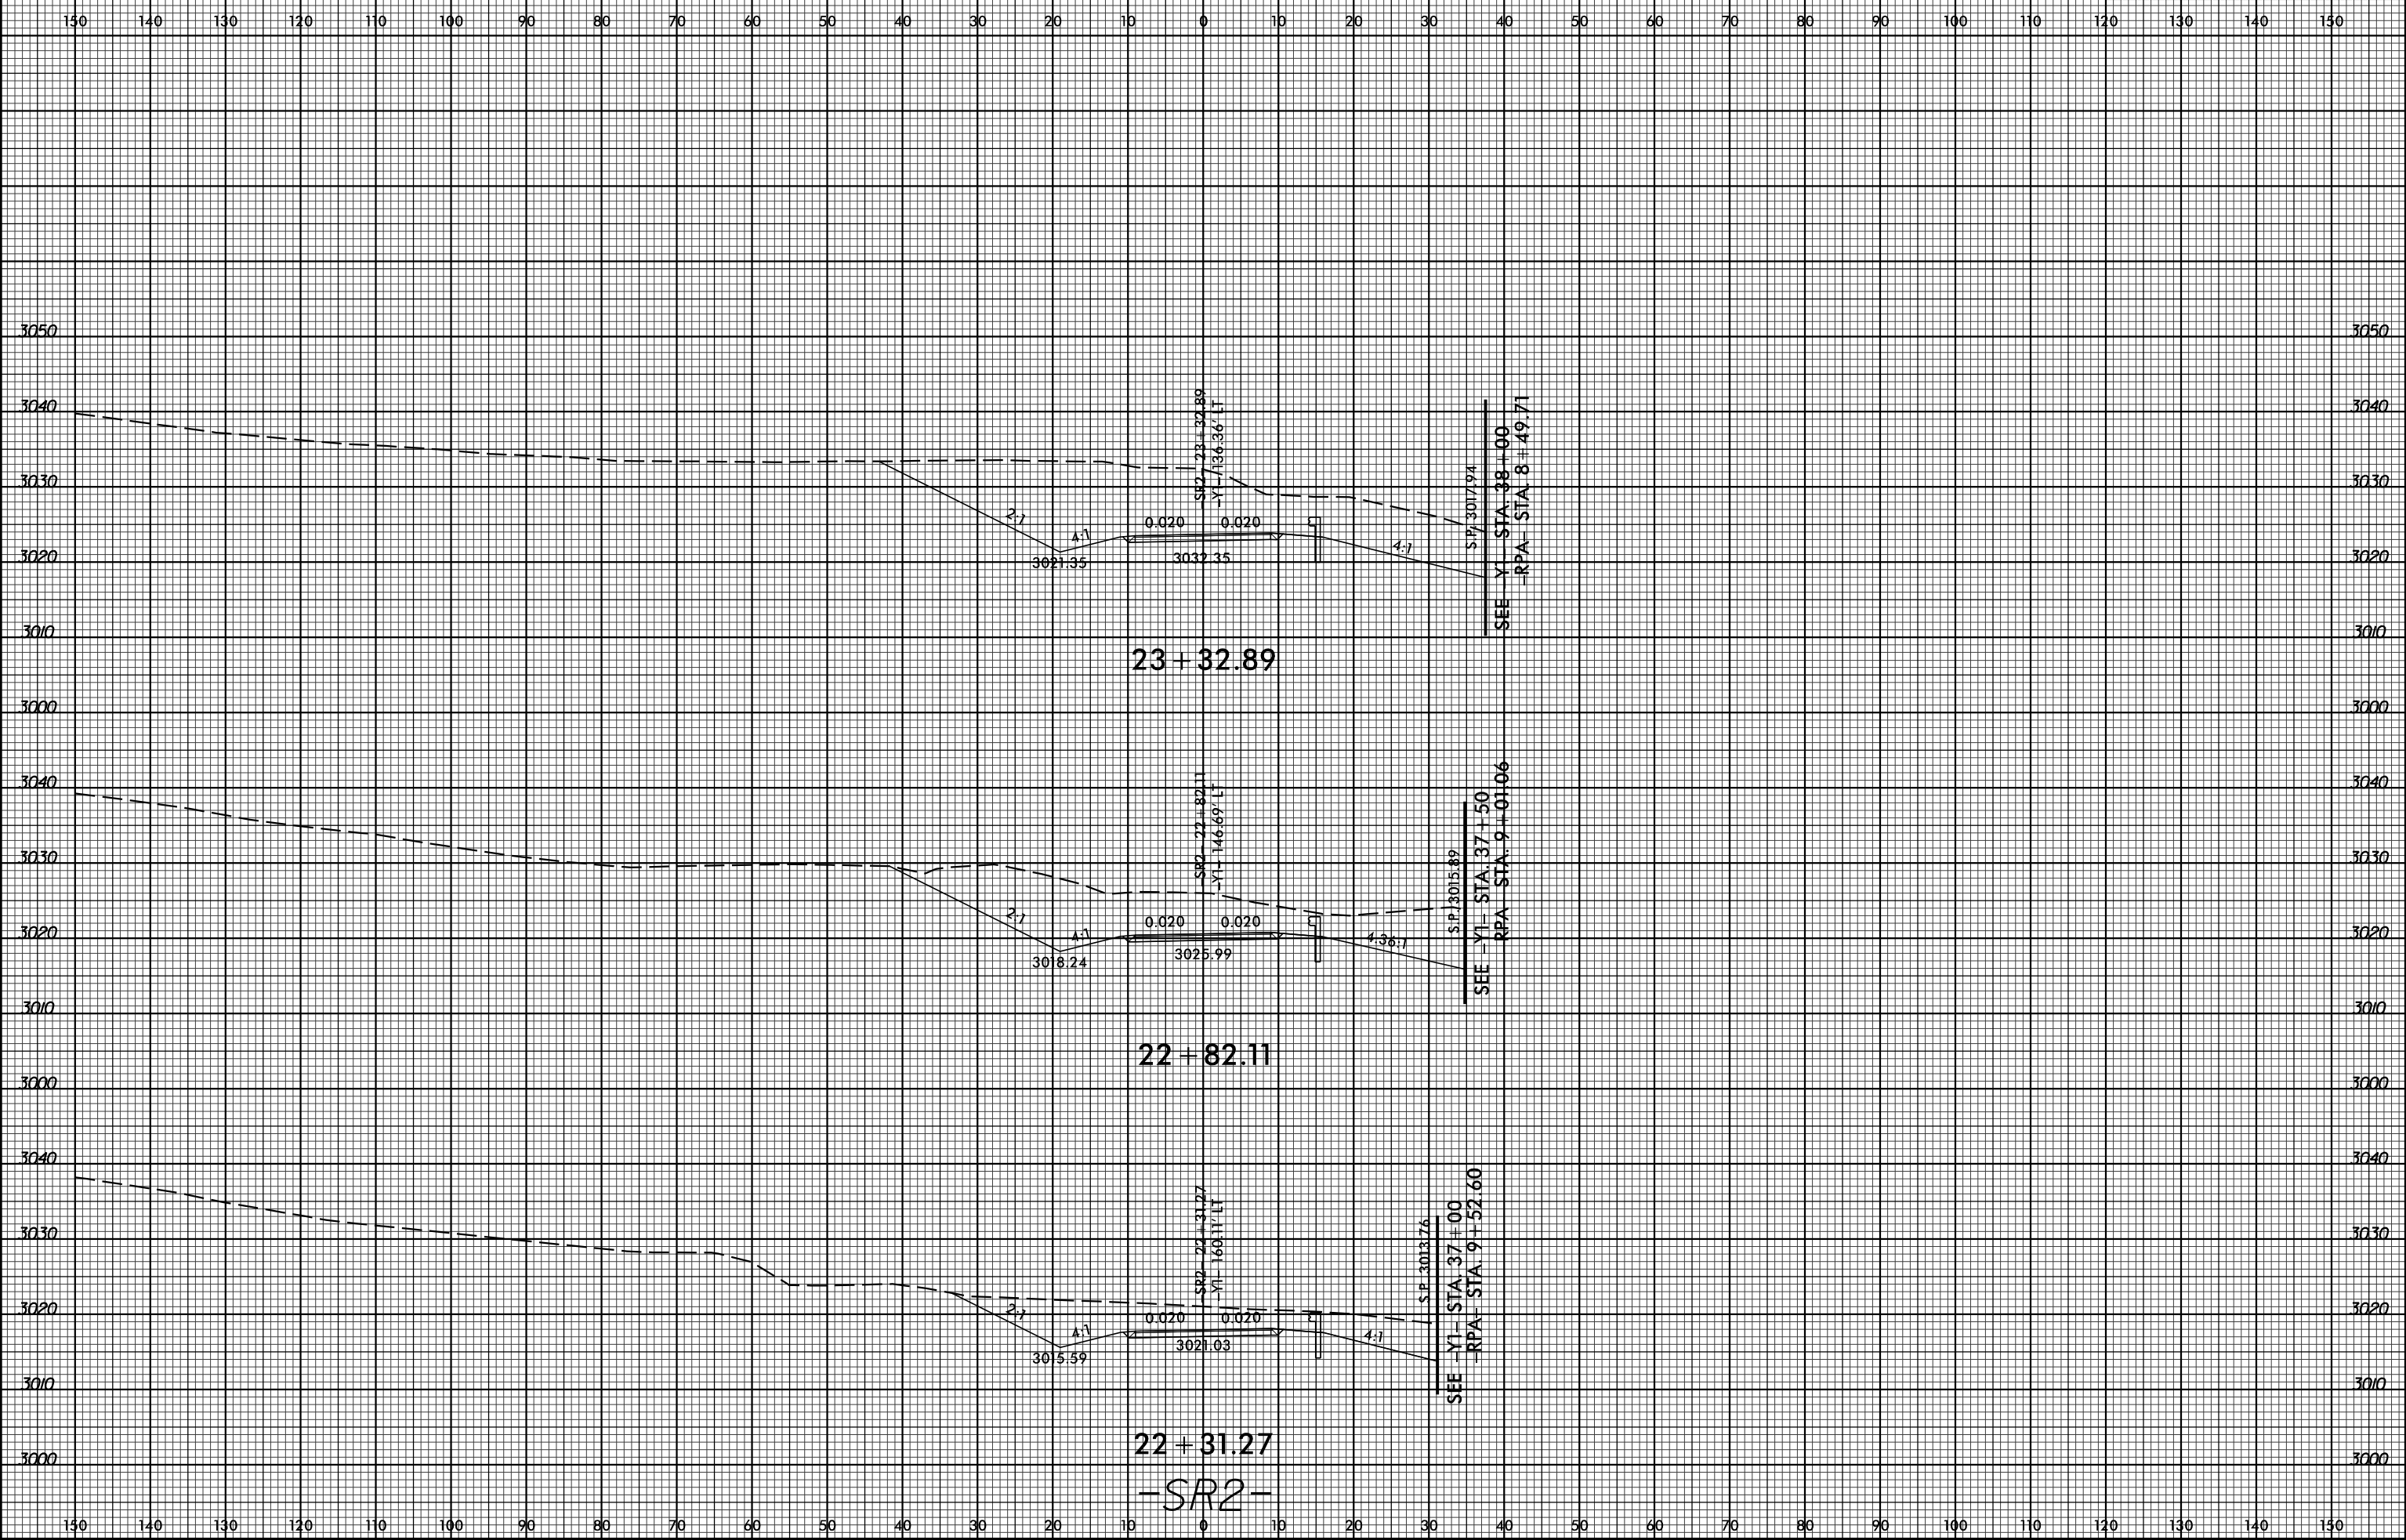

23 + 32.89

22 + 82.11

22 + 31.27

-SR2-

SYSTEMS
SERVICES
CORPORATION