


8/23/99

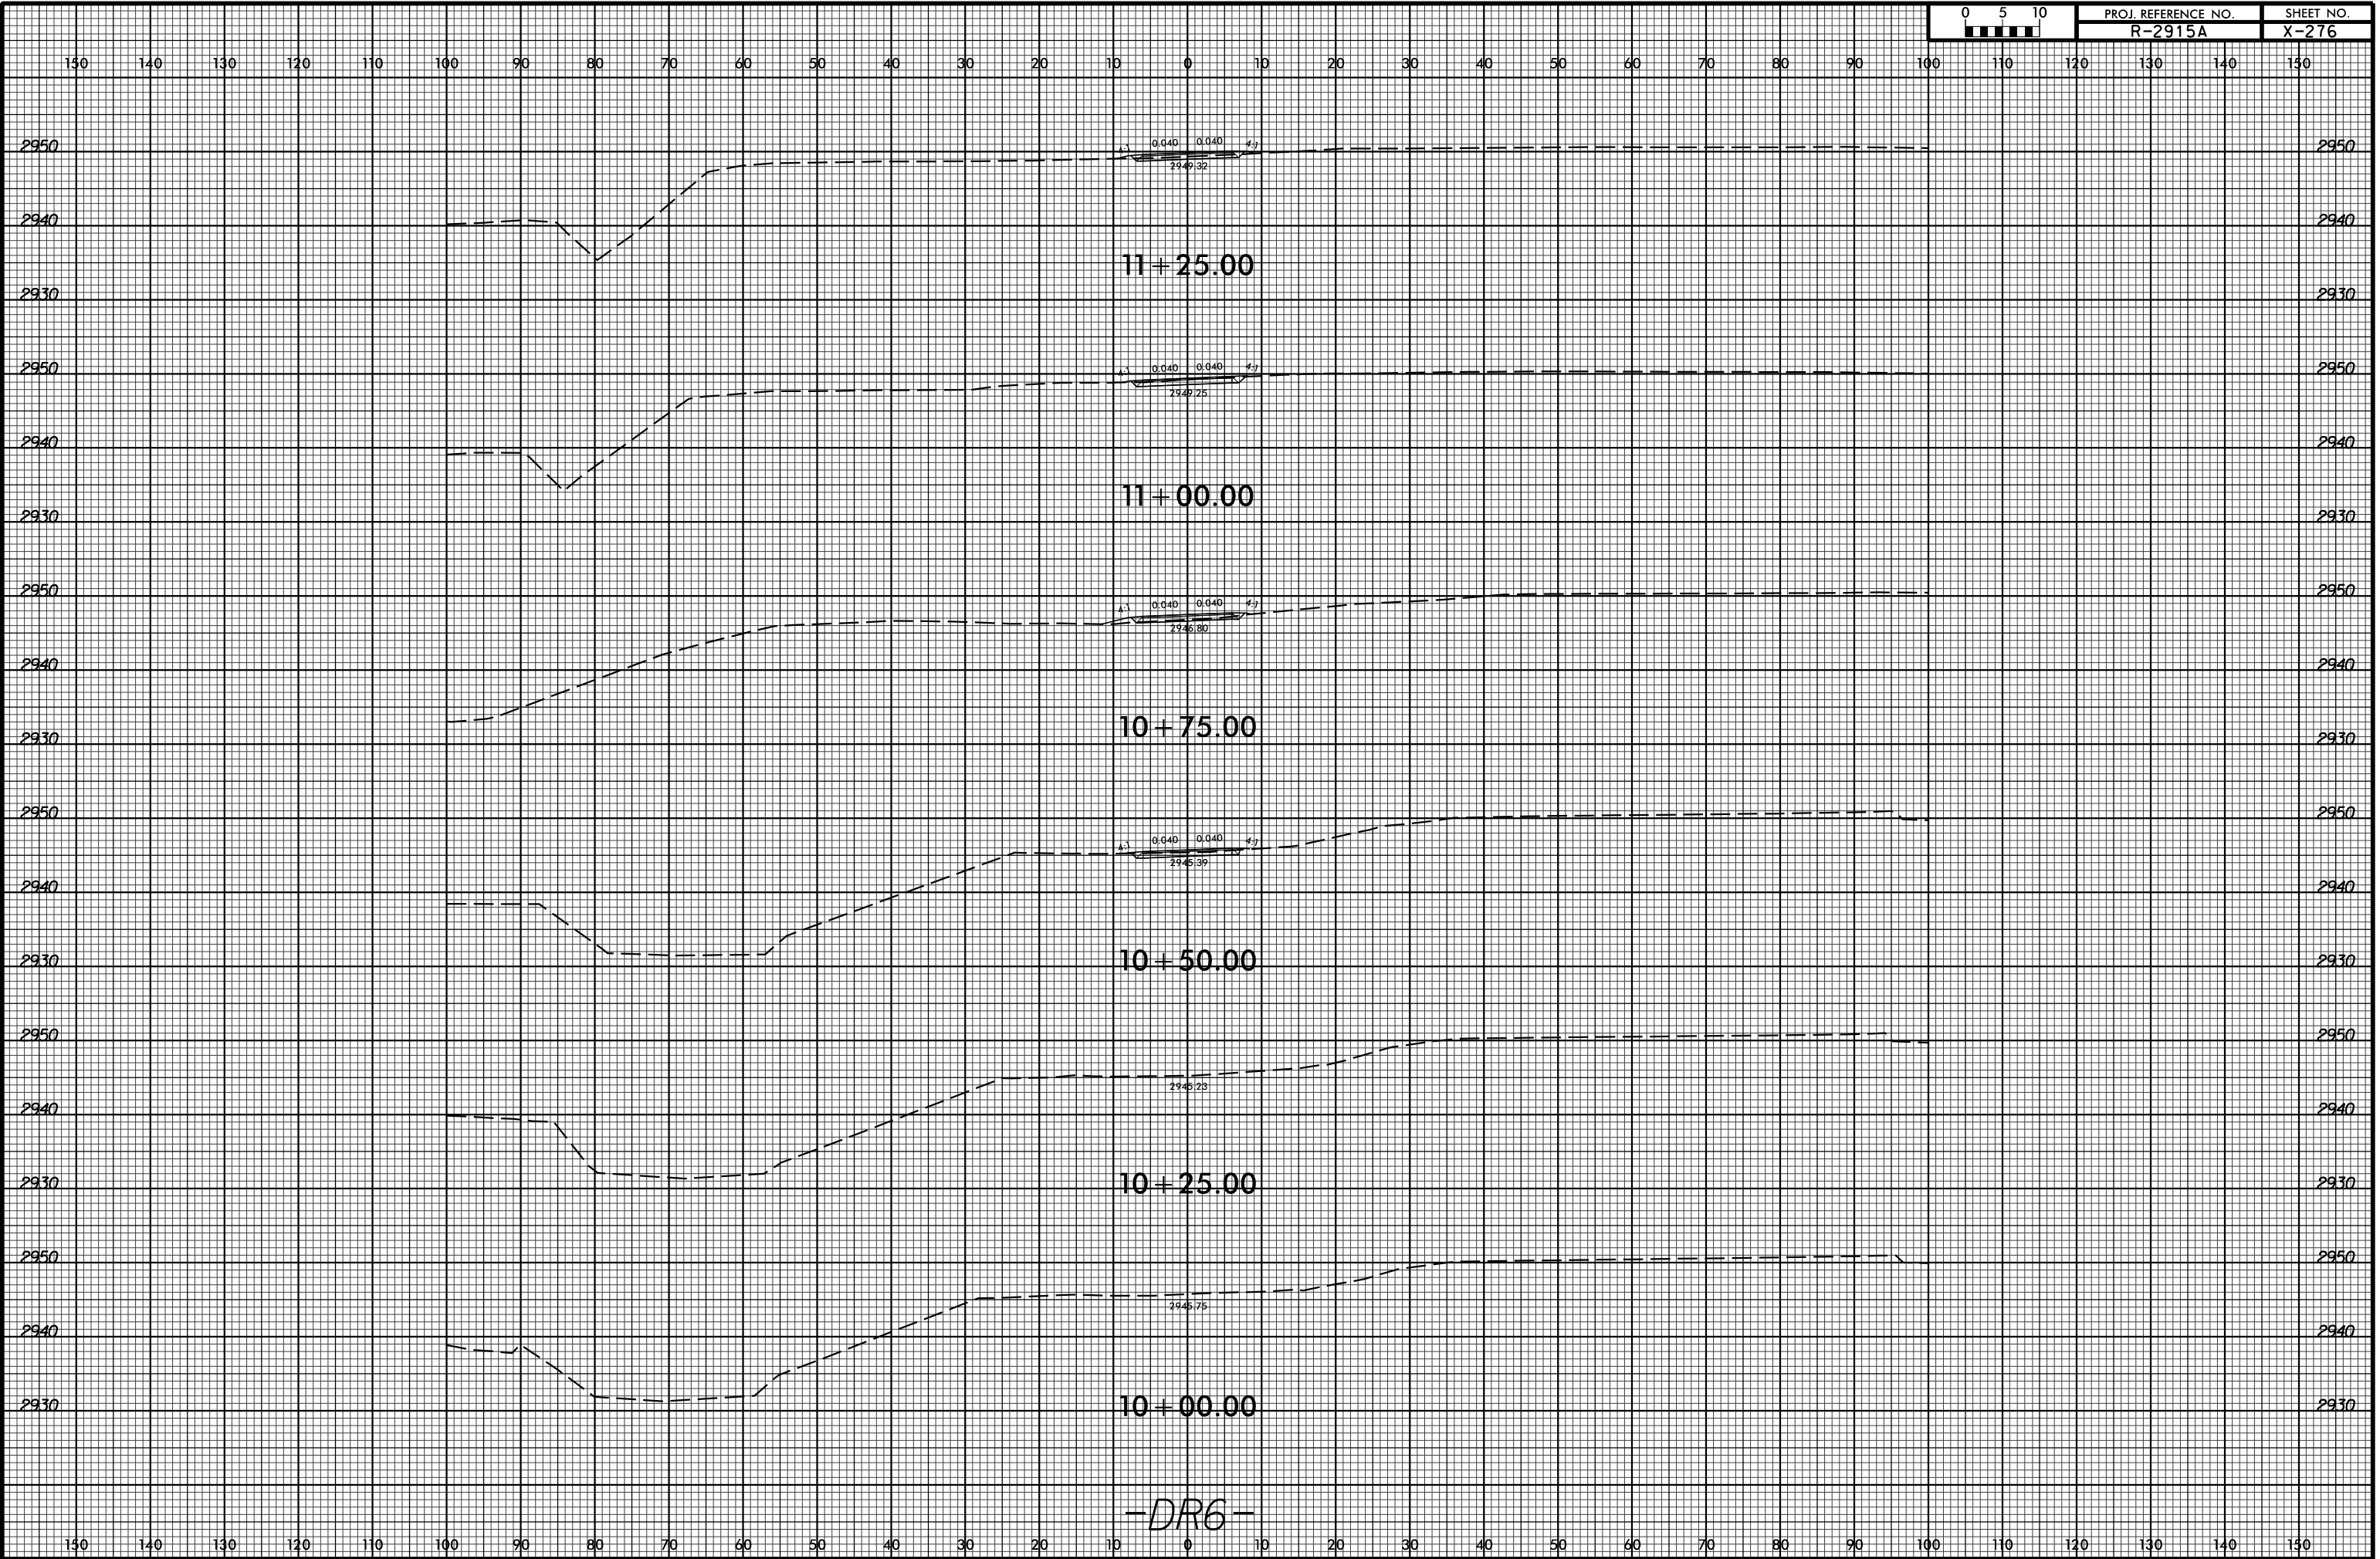

PROJ. REFERENCE NO.
R-2915A

SHEET NO.
X-276



SYTIME
SHEET
LAYOUT
DATE
SCALE
DRAWN
CHECKED
APPROVED