


PROJECT NO. R-2915A  
WATAUGA/ASHE COUNTY  
 STATION: 66+11.00 -L-  
 SHEET 2 OF 9

STATE OF NORTH CAROLINA  
 DEPARTMENT OF TRANSPORTATION  
 RALEIGH  
 DOUBLE 9'-0" X 6'-0"  
 CONCRETE BOX CULVERT  
 68°-00'-00" SKEW  
 STAGE I

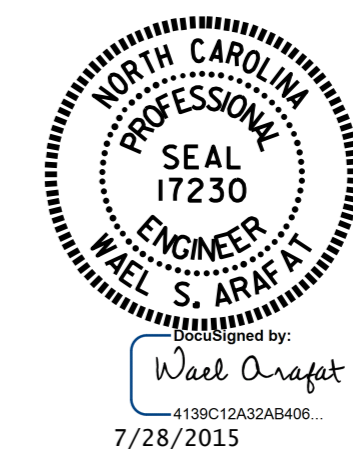

REVISIONS						SHEET NO. C-2
NO.	BY:	DATE:	NO.	BY:	DATE:	
1			3			TOTAL SHEETS 20
2			4			

DRAWN BY: V.X. NGUYEN DATE: 1-26-15  
 CHECKED BY: H.T. BARBOUR DATE: 5-1-15  
 DESIGN ENGINEER OF RECORD: J.P. MCCARTHA DATE: 6-15