


PLAN OF ROOF SLAB
(STAGE I)

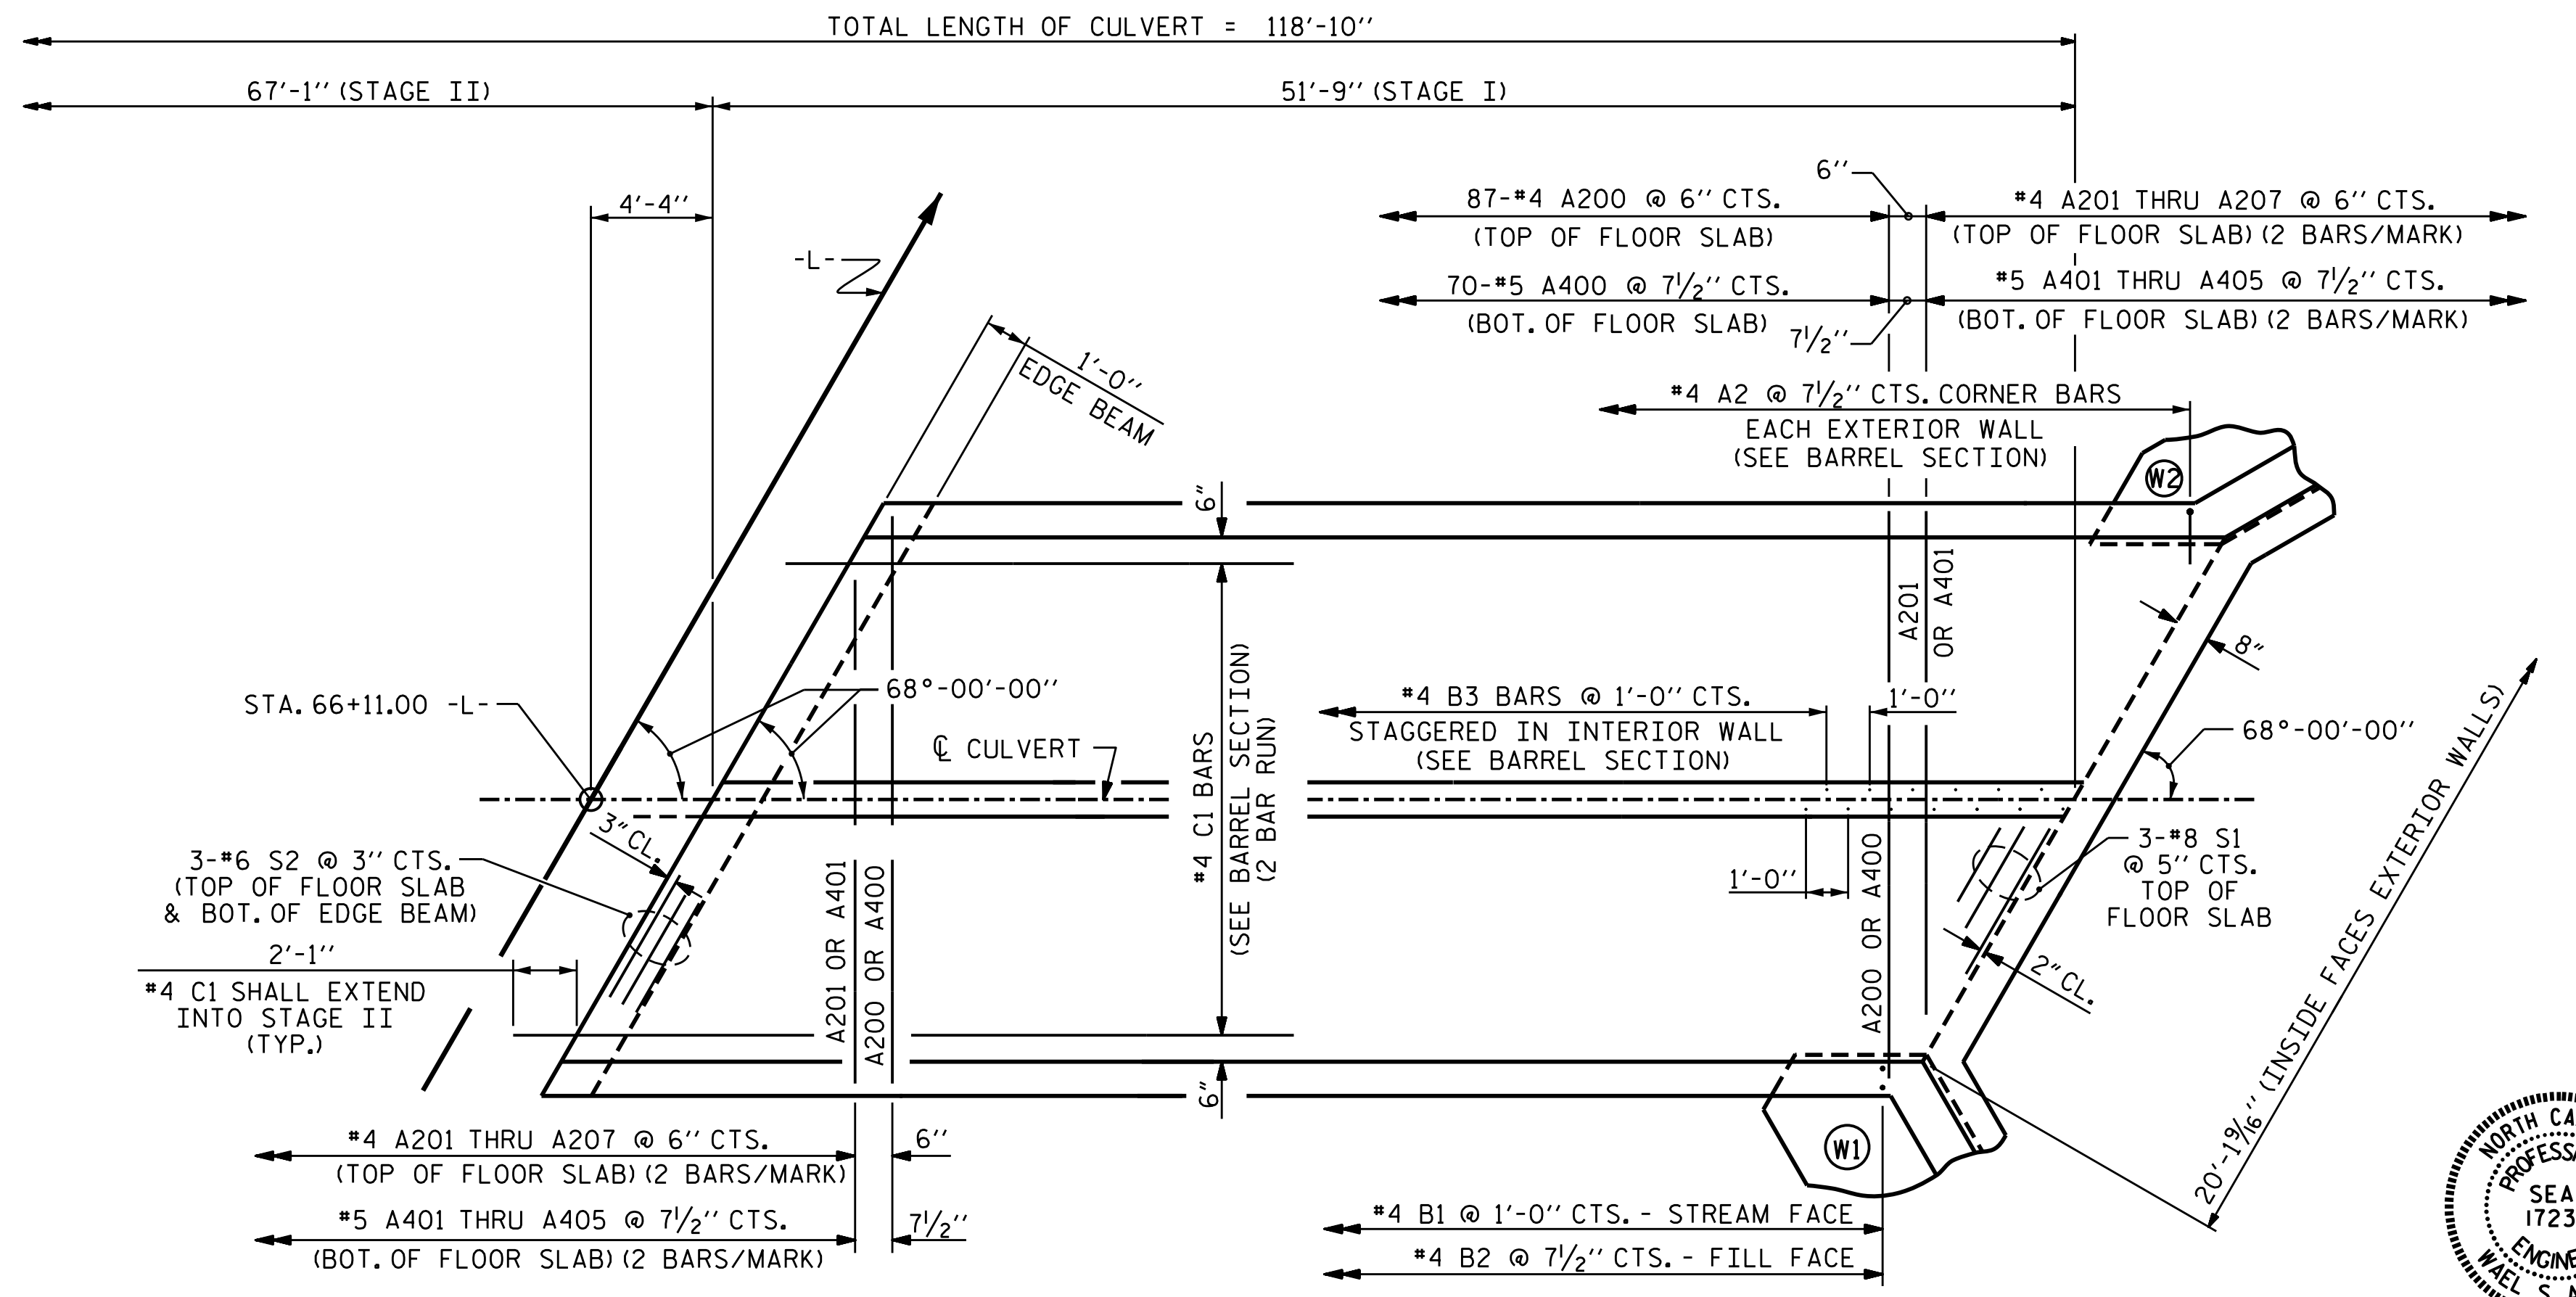


PLAN OF FLOOR SLAB
(STAGE I)

PROJECT NO. R-2915A
WATAUGA/ASHE COUNTY
 STATION: 66+11.00 -L-

SHEET 3 OF 9

STATE OF NORTH CAROLINA
 DEPARTMENT OF TRANSPORTATION
 RALEIGH
DOUBLE 9'-0" X 6'-0"
CONCRETE BOX CULVERT
68°-00'-00" SKEW
STAGE I

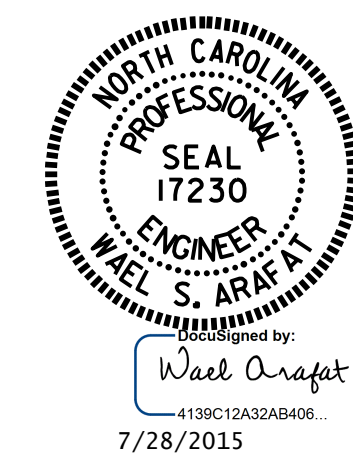

DRAWN BY: V.X. NGUYEN DATE: 2-13-15
 CHECKED BY: H.T. BARBOUR DATE: 5-1-15
 DESIGN ENGINEER OF RECORD: J.P. MCCARTHA DATE: 6-15

REVISIONS						SHEET NO.	
NO.	BY:	DATE:	NO.	BY:	DATE:	C-3	
1			3			TOTAL	20
2			4			SHEETS	

STR. #2