


PLAN OF ROOF SLAB
(STAGE II) (PHASE 2)

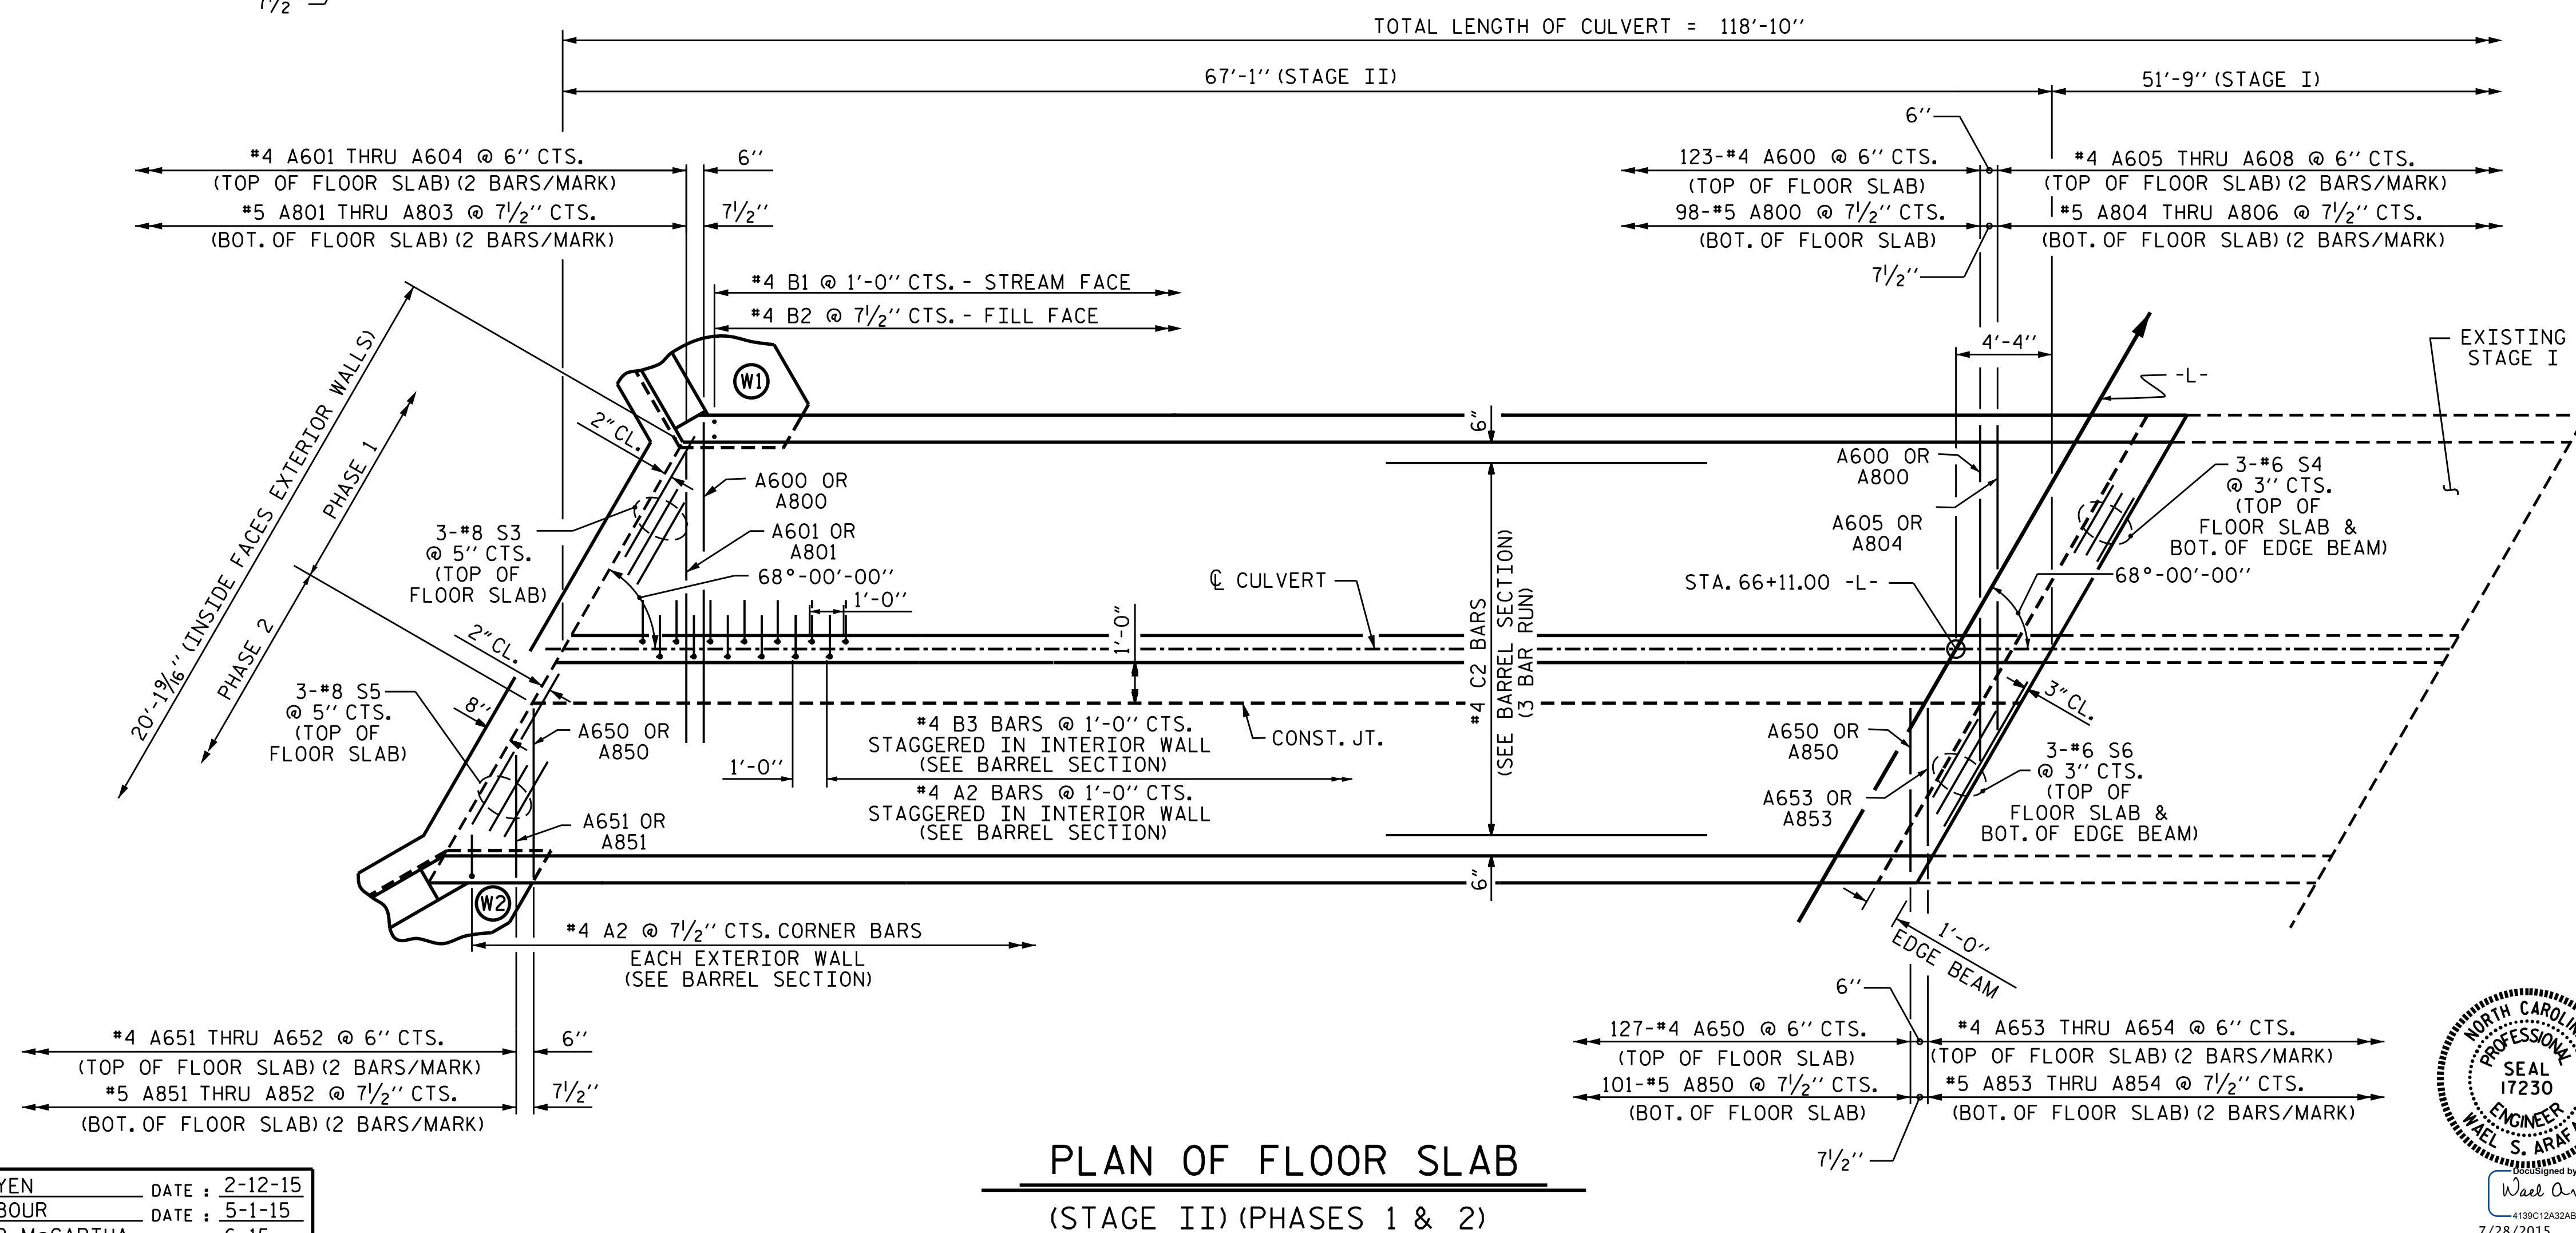

PLAN OF FLOOR SLAB
(STAGE II) (PHASES 1 & 2)

PROJECT NO. R-2915A
WATAUGA/ASHE COUNTY
STATION: 66+11.00 -L-

SHEET 5 OF 9

STATE OF NORTH CAROLINA
DEPARTMENT OF TRANSPORTATION
RALEIGH
DOUBLE 9'-0" X 6'-0"
CONCRETE BOX CULVERT
68°-00'-00" SKEW
STAGE II



DRAWN BY: V.X. NGUYEN DATE: 2-12-15
CHECKED BY: H.T. BARBOUR DATE: 5-1-15
DESIGN ENGINEER OF RECORD: J.P. MCCARTHA DATE: 6-15

24-JUL-2015 13:55
R:\Structures\FinalPlans\STR*2\R-2915A.SD.CU.01.dgn
warafat

REVISIONS						SHEET NO.	
NO.	BY:	DATE:	NO.	BY:	DATE:	TOTAL SHEETS	
1			3			C-5	
2			4			20	

STR. #2