



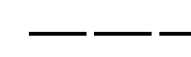

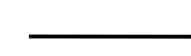

# ROADWAY STANDARD DRAWINGS

THE FOLLOWING ROADWAY STANDARDS AS SHOWN IN "ROADWAY STANDARD DRAWINGS" - PROJECT SERVICES UNIT - N.C. DEPARTMENT OF TRANSPORTATION - RALEIGH, N.C., DATED JANUARY 2012 ARE APPLICABLE TO THIS PROJECT AND BY REFERENCE HEREBY ARE CONSIDERED A PART OF THESE PLANS:







STD. NO.	TITLE
1101.01	WORK ZONE WARNING SIGNS
1101.02	TEMPORARY LANE CLOSURES
1101.11	TRAFFIC CONTROL DESIGN TABLES
1110.01	STATIONARY WORK ZONE SIGNS
1110.02	PORTABLE WORK ZONE SIGNS
1115.01	FLASHING ARROW BOARDS
1130.01	DRUMS
1145.01	BARRICADES
1165.01	WORK VEHICLE LIGHTING SYSTEMS AND TMA DELINEATION
1180.01	SKINNY - DRUM
1205.01	PAVEMENT MARKINGS - LINE TYPES AND OFFSETS
1205.02	PAVEMENT MARKINGS - TWO LANE AND MULTILANE ROADWAYS
1205.03	PAVEMENT MARKINGS - EXITS AND ENTRANCE RAMPS
1205.06	PAVEMENT MARKINGS - LANE DROPS
1205.08	PAVEMENT MARKINGS - SYMBOLS AND WORD MESSAGES
1205.12	PAVEMENT MARKINGS - BRIDGES
1205.13	PAVEMENT MARKINGS - LANE REDUCTIONS
1250.01	RAISED PAVEMENT MARKERS - INSTALLATION SPACING
1251.01	RAISED PAVEMENT MARKERS - (PERMANENT AND TEMPORARY)

# LEGEND





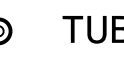
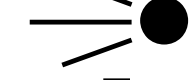




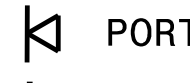
## GENERAL

-  DIRECTION OF TRAFFIC FLOW
-  DIRECTION OF PEDESTRIAN TRAFFIC FLOW
-  EXIST. PVMT.
-  NORTH ARROW
-  PROPOSED PVMT.
-  WORK AREA


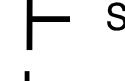

## TEMPORARY PAVEMENT MARKING

-  C6 COLD APPLIED PLASTIC 4" WHITE EDGELINE
-  C7 COLD APPLIED PLASTIC 4" YELLOW EDGELINE
-  CJ COLD APPLIED PLASTIC 4" 10'-30'/SP. WHITE SKIP
-  CK COLD APPLIED PLASTIC 4" 3'-9'/SP. WHITE MINI-SKIP
-  CS COLD APPLIED PLASTIC 4" WHITE GORELINE
-  DP COLD APPLIED PLASTIC MERGE ARROW

## TRAFFIC CONTROL DEVICES

-  BARRICADE (TYPE III)
-  CONE
-  DRUM  SKINNY DRUM  TUBULAR MARKER
-  TEMPORARY CRASH CUSHION
-  FLASHING ARROW PANEL (TYPE C)
-  FLAGGER
-  LAW ENFORCEMENT
-  TRUCK MOUNTED IMPACT ATTENUATOR (TMIA)
-  CHANGEABLE MESSAGE SIGN

## TEMPORARY SIGNING

-  PORTABLE SIGN
-  STATIONARY SIGN
-  STATIONARY OR PORTABLE SIGN

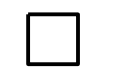


## SIGNALS

-  EXISTING
-  PROPOSED
-  TEMPORARY

## PAVEMENT MARKINGS

-  EXISTING LINES
-  TEMPORARY LINES

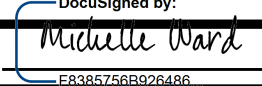

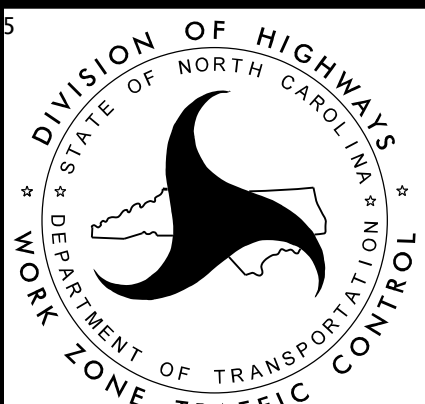
## PAVEMENT MARKERS

-  CRYSTAL / CRYSTAL
-  CRYSTAL / RED
-  YELLOW / YELLOW

## PAVEMENT MARKING SYMBOLS

-  PAVEMENT MARKING SYMBOLS

PLOT DRIVER: NCDOT.pdf\_color\_eng\_50.plt  
 USER: A.faulkne DATE: 7/14/2015  
 FILE: p:\PWAPP\TPA01\SouthEast\_Tampa\Documents\000166\CON0079759\CON0096213\000000000250061\6.0.CAD.BIM\6.2.Work\_In\_Progress\BP-5500FF\TCP\BP-5500FF\_TMP-1A.dgn

APPROVED:  DATE: 7/15/2015 		ROADWAY STANDARD DRAWINGS & LEGEND
--	---	---------------------------------------