
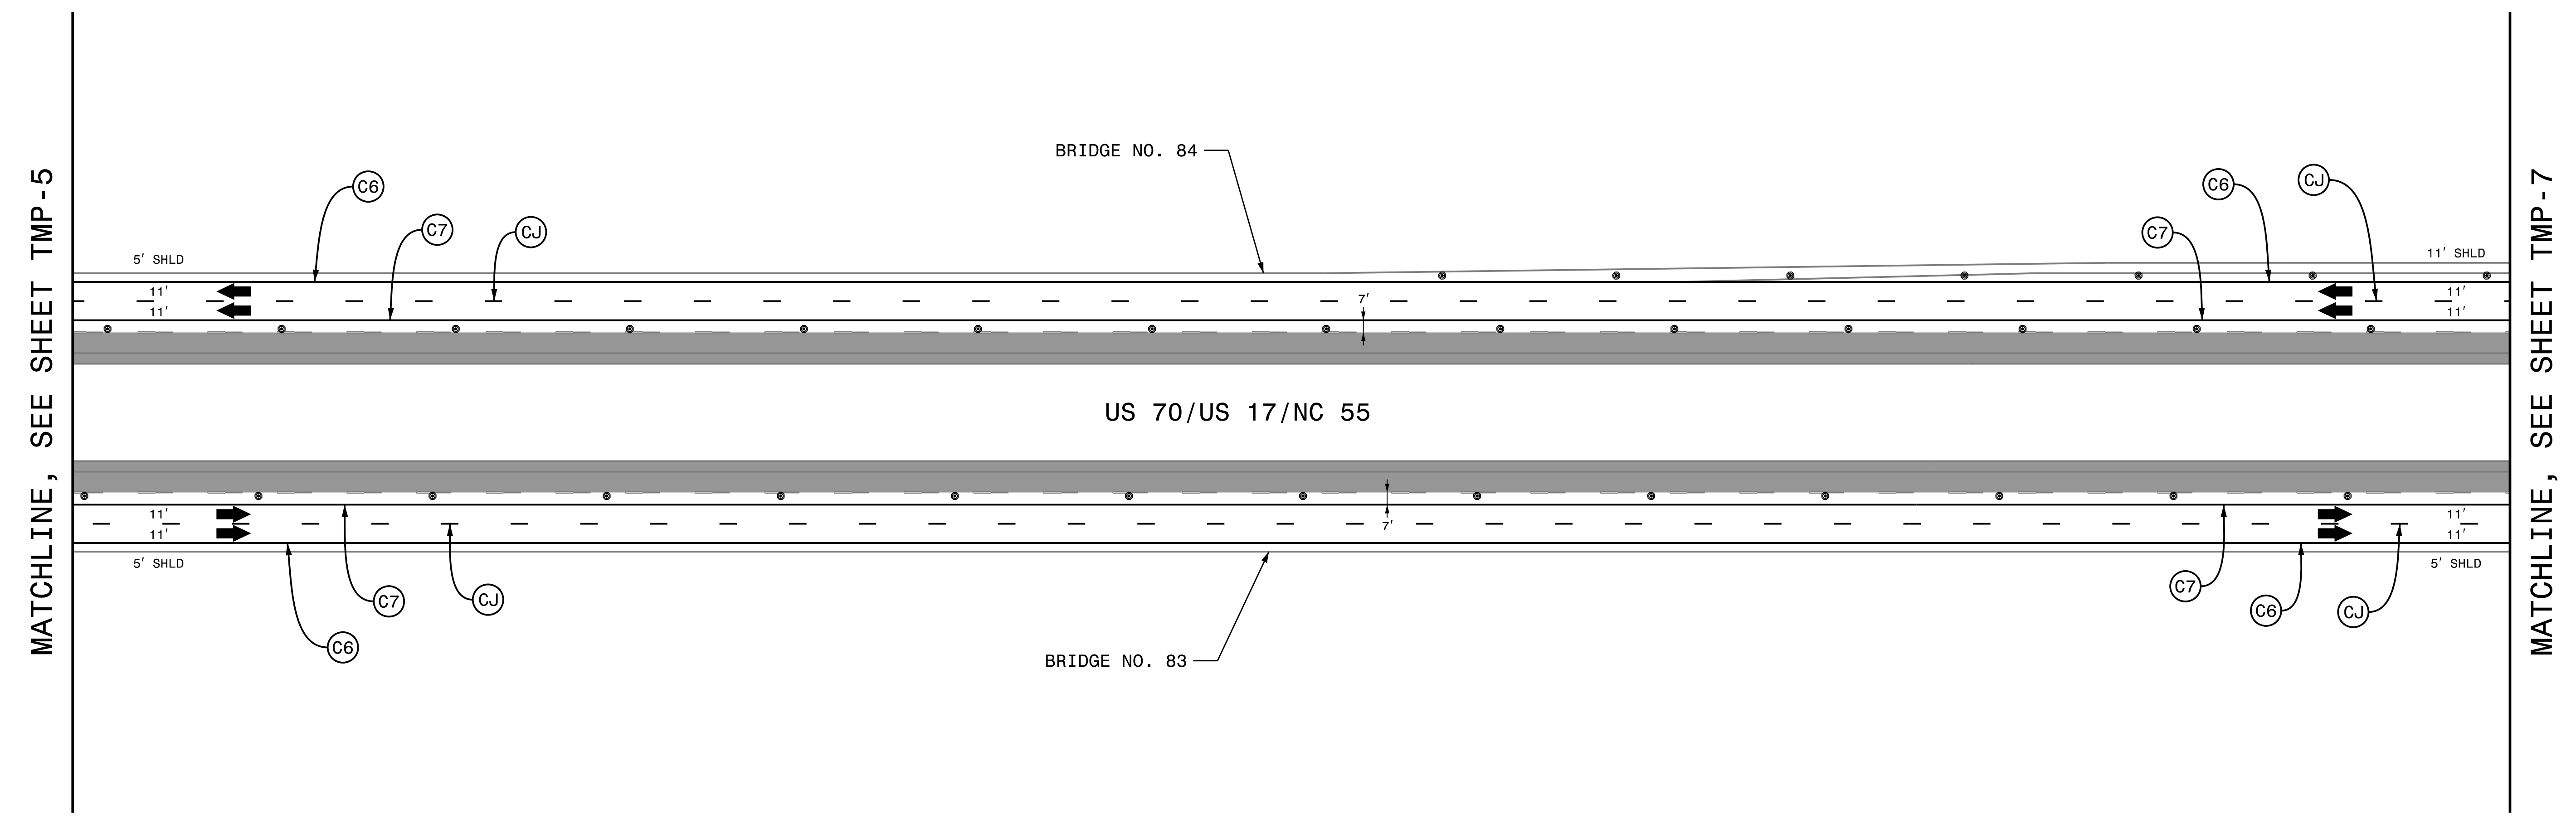
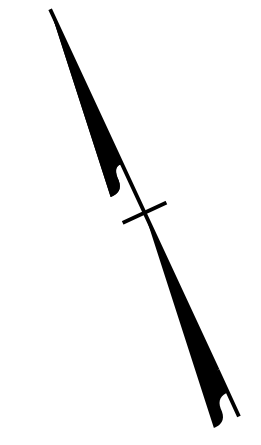



PLOT DRIVER: NCDOT\_pdf\_color\_eng\_50.plt PENTABLE: NCDOT\_tcp.tbl  
 USER: AFaulkne DATE: 7/14/2015 TIME: 4:12:54 PM  
 FILE: p:\p\WAPP\TFA01\SouthEast\_Tampa\Documents\000166\CON007959\CON0096213\0000000025006\6.0\_CAD\_BIM\6.2\_Work\_In\_Progress\BP-5500FF\_TrafficControl\TCP\BP-5500FF\_TMP-TMP-06.dgn

REVISIONS

PROJ. REFERENCE NO. BP-5500FF	SHEET NO. TMP-6
 HDR Engineering, Inc. of the Carolinas 3733 National Drive, Suite 207 Raleigh, N.C. 27612 N.C.B.E.L.S. License Number: F-0116	



APPROVED: *Michelle Ward* DATE: 7/15/2015

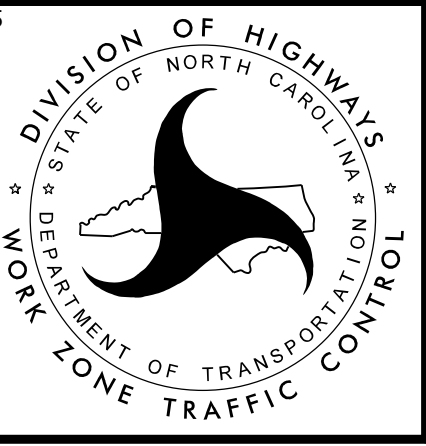

STAGE 1  
 BRIDGE 83, 84 & 222