


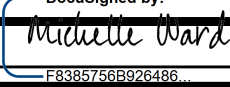

MATCHLINE, SEE SHEET TMP-22

REVISIONS

PLOT DRIVER: NCDOT_pdf_color_eng_50.plt
 USER: AFaulkne
 FILE: p:\p\WAPP\TFA01\SouthEast\Tampa\Documents\000166\CON07959\CON096213\00000000250061\6.0.CAD.BIM\6.2.Work_In_Progress\BP-5500FF\TrafficControl\CP\BP-5500FF_TMP-TMP-23.dgn
 PENTABLE: NCDOT_tcp.tbl
 DATE: 7/14/2015
 TIME: 4:15:45 PM

APPROVED:  DATE: 7/15/2015 		STAGE 3 BRIDGE 83, 84 & 222
--	---	--------------------------------