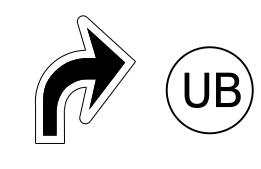
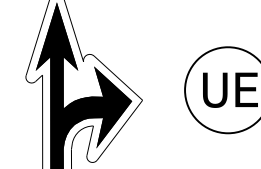



SYMBOL AND PAVEMENT MARKING LEGEND	
 (UB) RIGHT TURN ARROW BLACK/WHITE CONTRAST	 (UE) COMBO RIGHT/STRAIGHT ARROW BLACK/WHITE CONTRAST
 (UI) ALPHANUMERIC CHAR. BLACK/WHITE CONTRAST	
POLYUREA	
(V5) 10 FT. BLACK SKIP (6")	(V14) 3 FT.- 9 FT./SP. WHITE MINSKIP (12")
(V6) WHITE EDGE LINE (6")	(VJ) 10 FT. WHITE SKIP (6")
(V7) YELLOW EDGE LINE (6")	(V17) 3 FT.- 9 FT./SP. BLACK MINSKIP (12")
THERMOPLASTIC	
(T6) WHITE EDGE LINE (6")	(TJ) 10 FT. WHITE SKIP (6")
(T7) YELLOW EDGE LINE (6")	

PAVEMENT MARKING PLANS

18-MAY-2015 07:49
 P:\TIP\Projects\BP-5500FF\Traffic\Signing\CADD\Pmp\BP5500FF_Pmp_psh1.dgn
 meaton