


STATE OF NORTH CAROLINA
DIVISION OF HIGHWAYS
SURVEY CONTROL SHEET

NAD 83/NSRS 2007

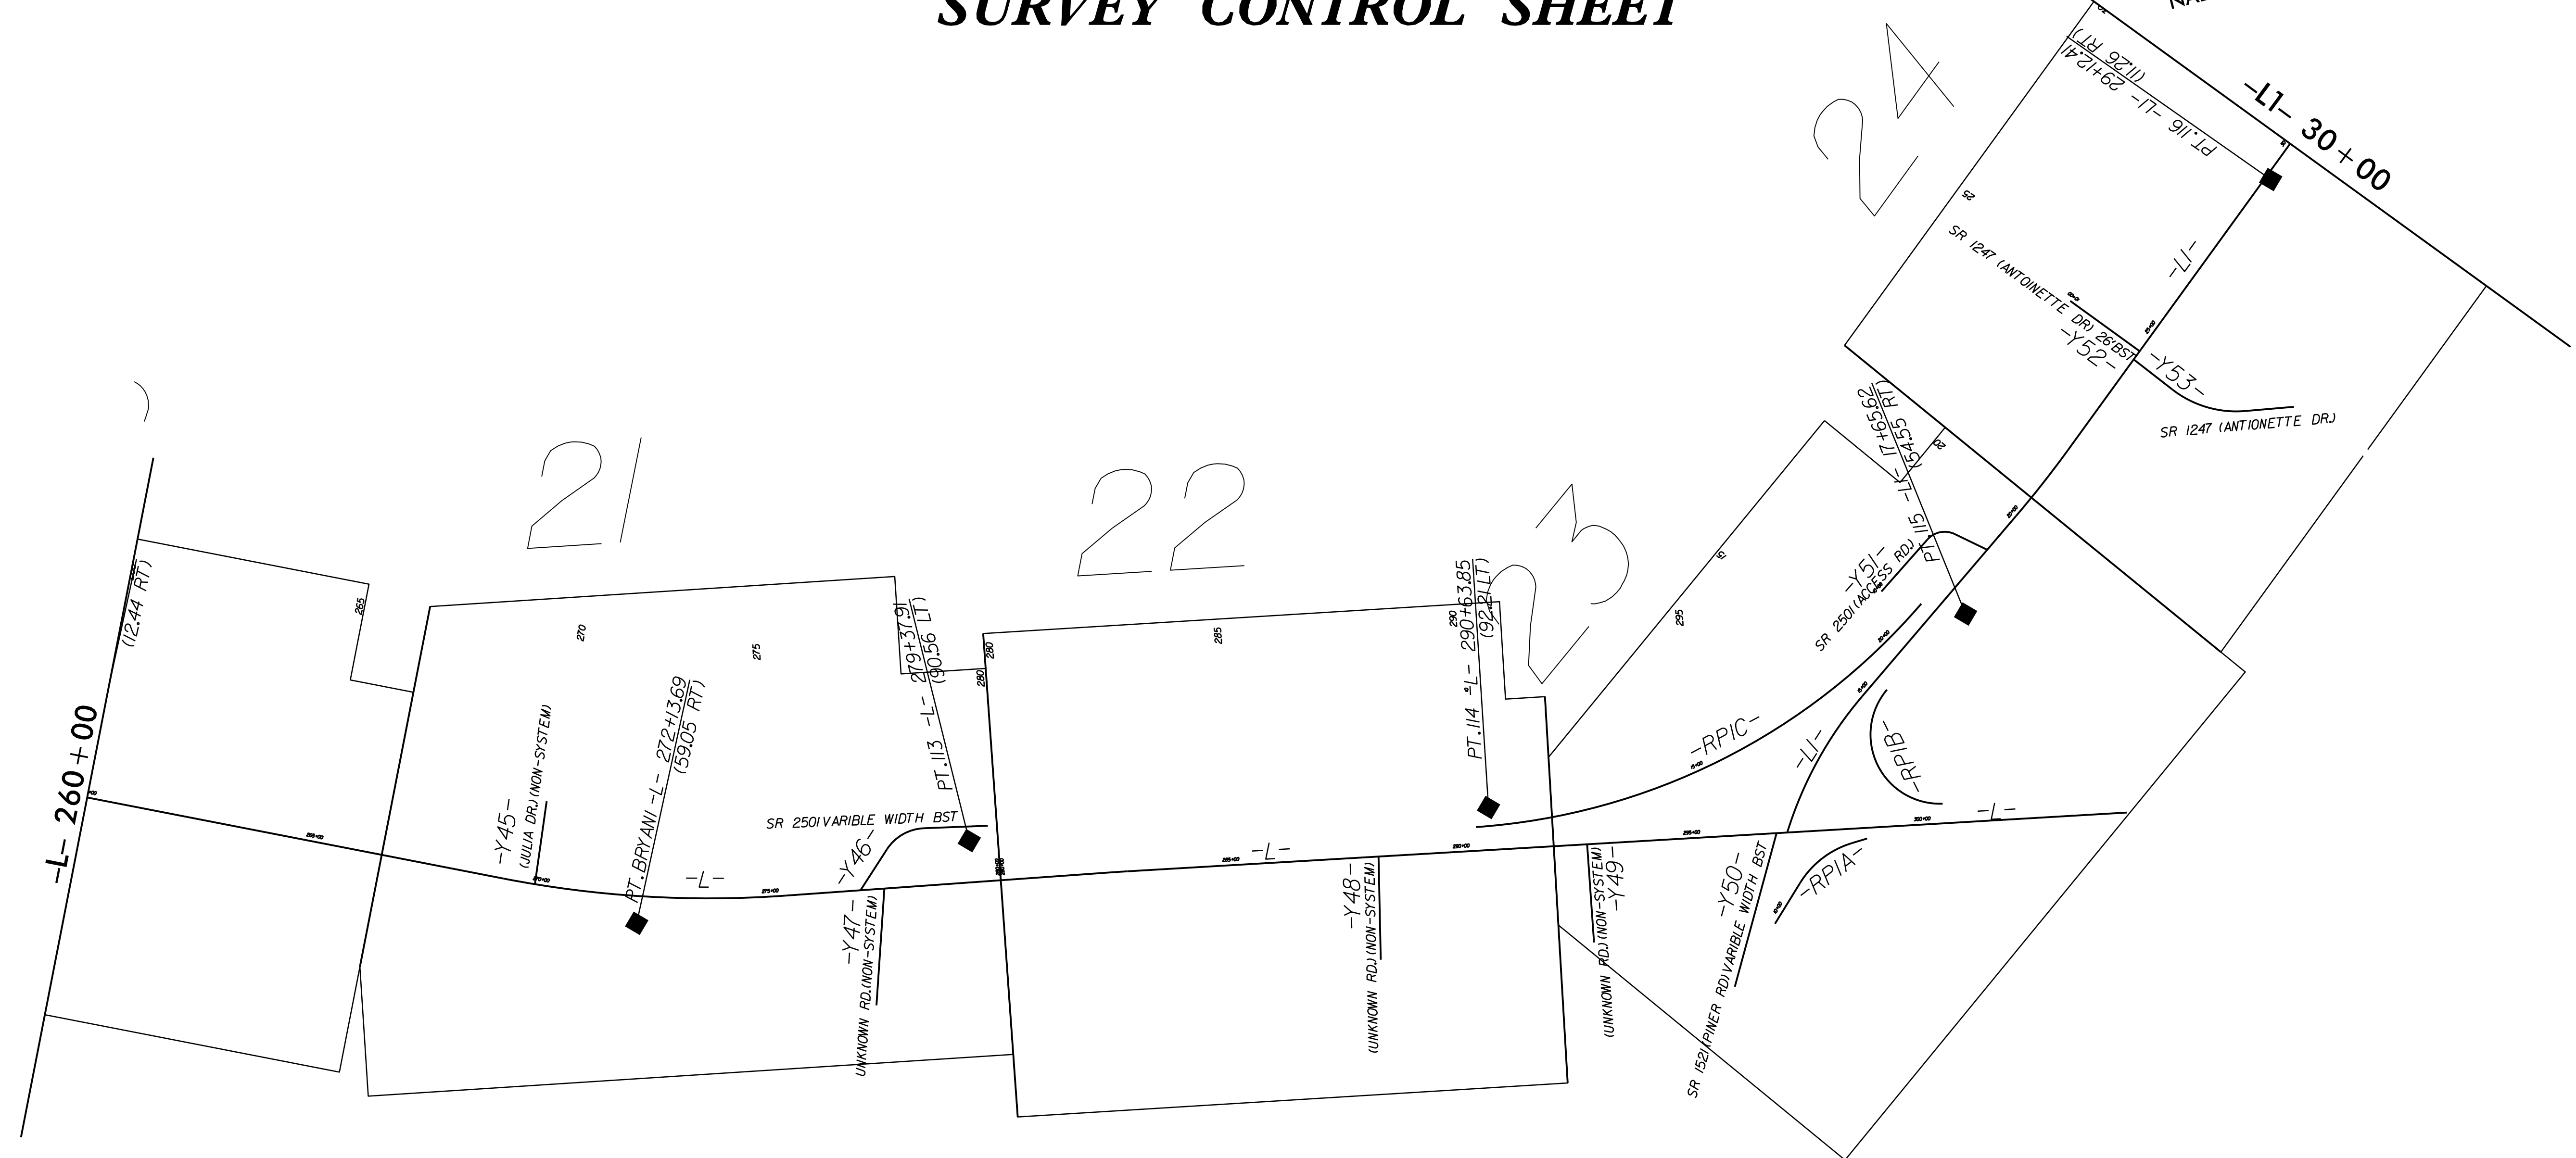

CONTROL POINTS LIST (THIS SHEET):
 PT 113 : N 142110.12 : E 2334399.00 : Z 31.31
 PT 114 : N 143217.10 : E 2334610.89 : Z 28.84
 PT 115 : N 144322.43 : E 2334463.53 : Z 23.83
 PT 116 : N 145197.84 : E 2333717.28 : Z 18.83
 PT BRYANI : N 141367.87 : E 2334392.17 : Z 38.04

NOT TO SCALE

03-AUG-2015 12:47 NEW HANDOVER\W-5103-41867-1.1.1-US 421 Medham Crosscover Relet (use this file)\ROADWAY\Proj\Plan_Sheets\W5103A-D03_RdJ-1C-6.dgn
 \$\$\$SUSPENSIVE\$\$\$

REVISIONS

8/17/99