


PAVEMENT SCHEDULE	
C	3" S9.5B, TWO LAYERS
D	2 1/2" I19.0B
D1	4" I19.0B
E	4 1/2" B25.0B
E1	4" B25.0B
R	5" CONG. ISLAND (SURFACED MOUNTED)
R1	2'-6" C&G
R7	4" CONCRETE ISLAND COVER
T	EARTH
U	EXISTING PAVEMENT.

NOTE: PAVEMENT EDGE SLOPES ARE 1:1 UNLESS NOTED OTHERWISE.

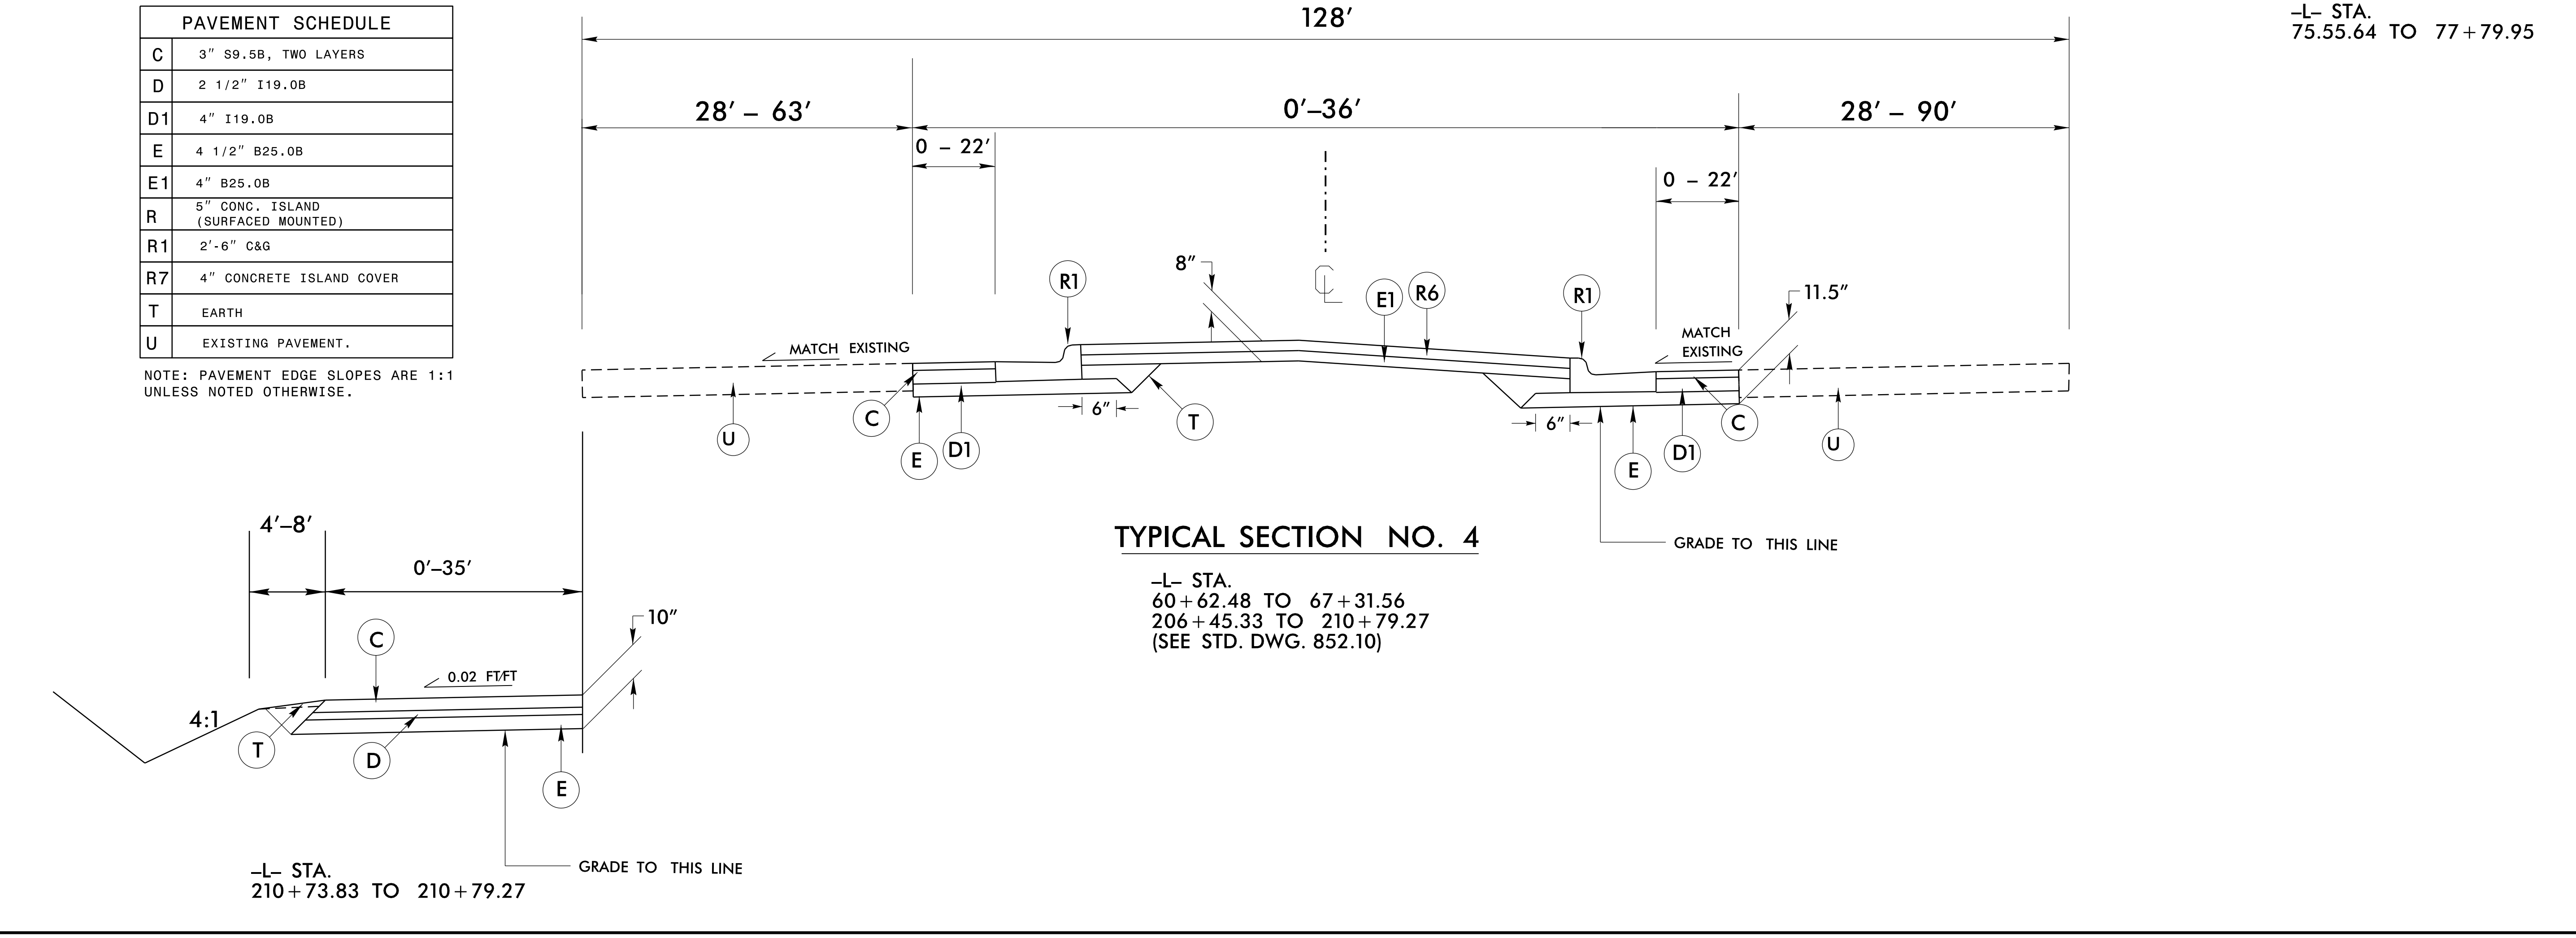

5/14/99
 13-AUG-2015 10:29
 US 421_N:\ROADWAY\Proj\Plan_Sheets\W5103A_D03_Rdy_2A-2.dgn
 Relat (use this file) ROADWAY\Proj\Plan_Sheets\W5103A_D03_Rdy_2A-2.dgn