
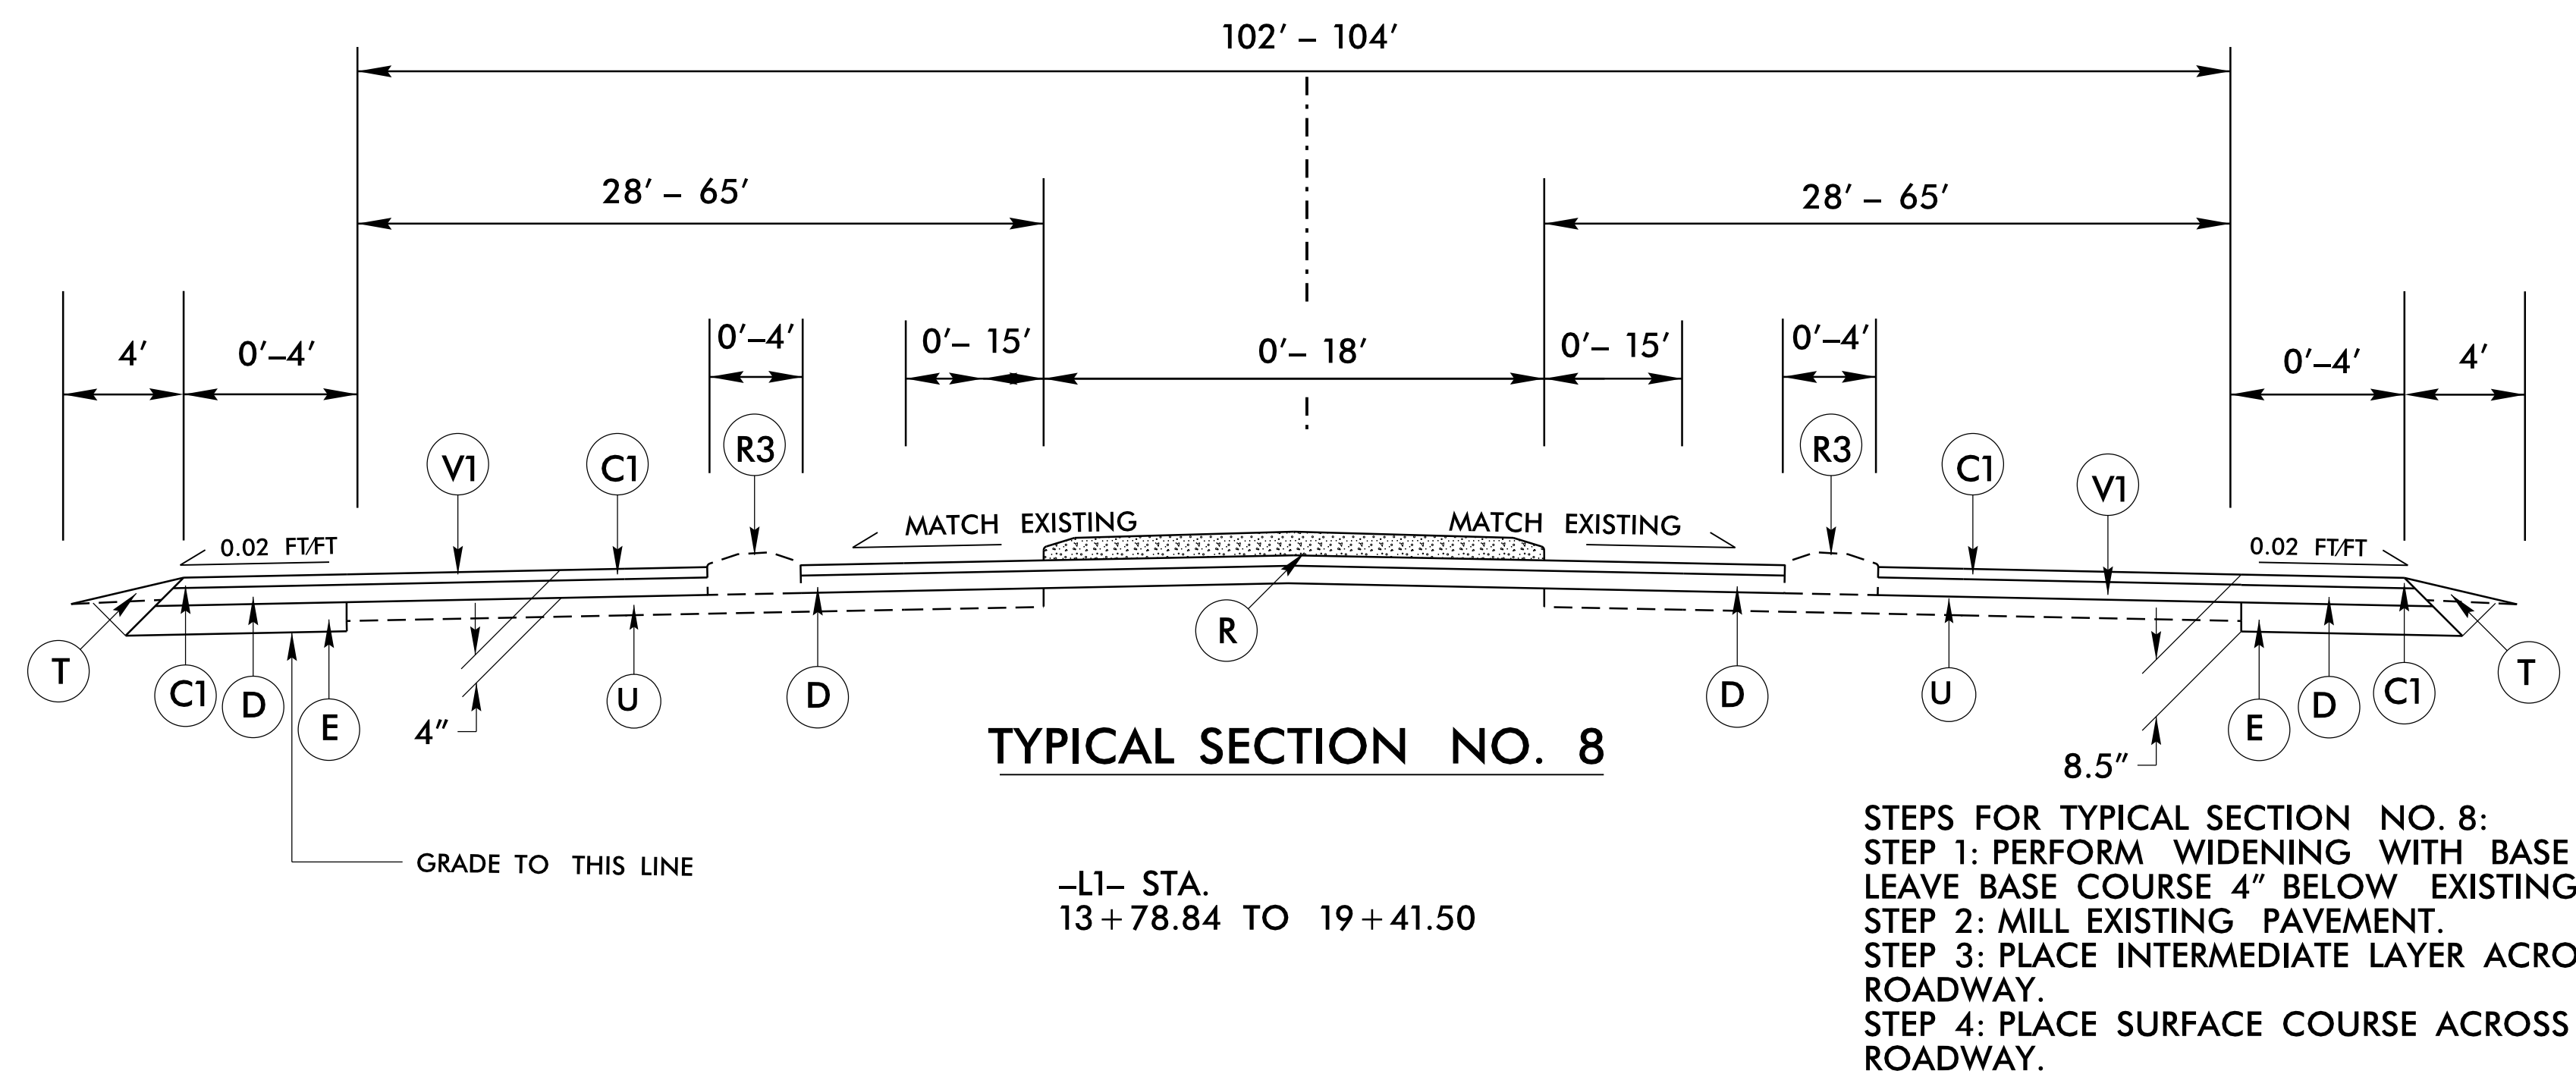


8/12/2015 12:55 PM PT

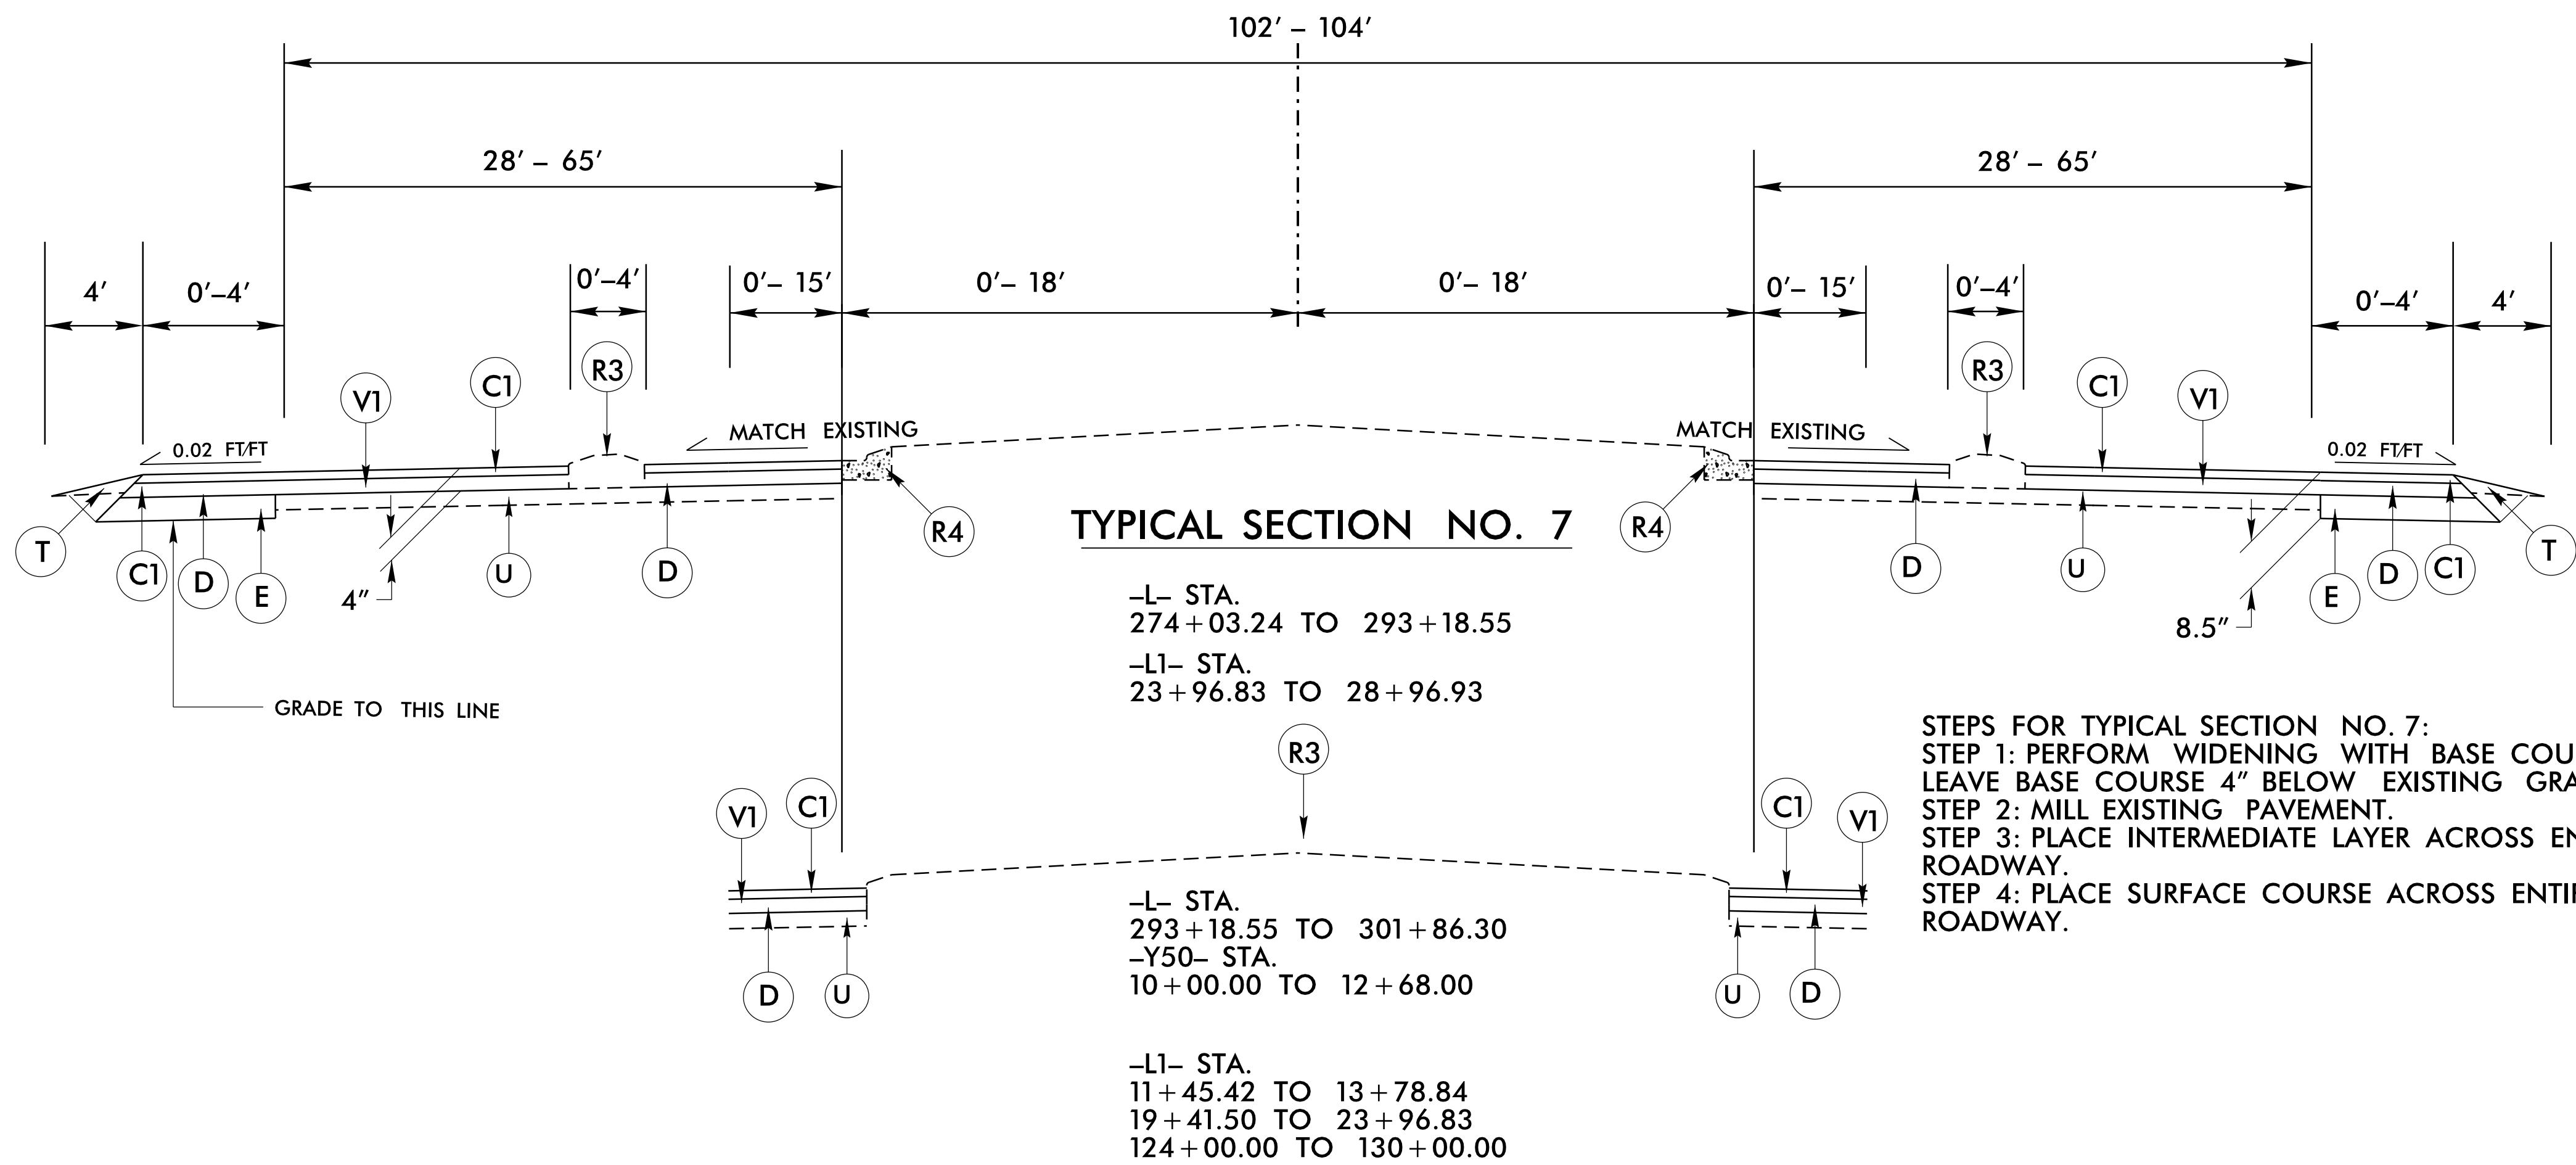

PAVEMENT SCHEDULE	
C1	1 1/2" S9.5B
D	2 1/2" I19.0B
E	4 1/2" B25.0B
R	5" CONC. ISLAND (SURFACED MOUNTED)
R3	EXIST. CONC. ISLAND
R4	EXIST. 1'-6" C&G
T	EARTH
U	EXISTING PAVEMENT.
V1	4" MILLING

NOTE: PAVEMENT EDGE SLOPES ARE 1:1 UNLESS NOTED OTHERWISE.

5/14/99

US 421 03-AUG-2015 14:04 Relet (use this file) \ROADWAY\Proo\Plan_Sheets\W5103A_D03_Rdy_2A-4.dgn