


PROJECT REFERENCE NO. <b>W-5103A</b>	SHEET NO. <b>7</b>
RW SHEET NO.	
ROADWAY DESIGN ENGINEER <b>DAVID EDWARDS</b> NORTH CAROLINA PROFESSIONAL ENGINEER SEAL 037439	HYDRAULICS ENGINEER <b>LYLE MOORE</b> NORTH CAROLINA PROFESSIONAL ENGINEER SEAL 039745
8/12/2015   2:55 PM PT	8/13/2015   9:00 AM ET

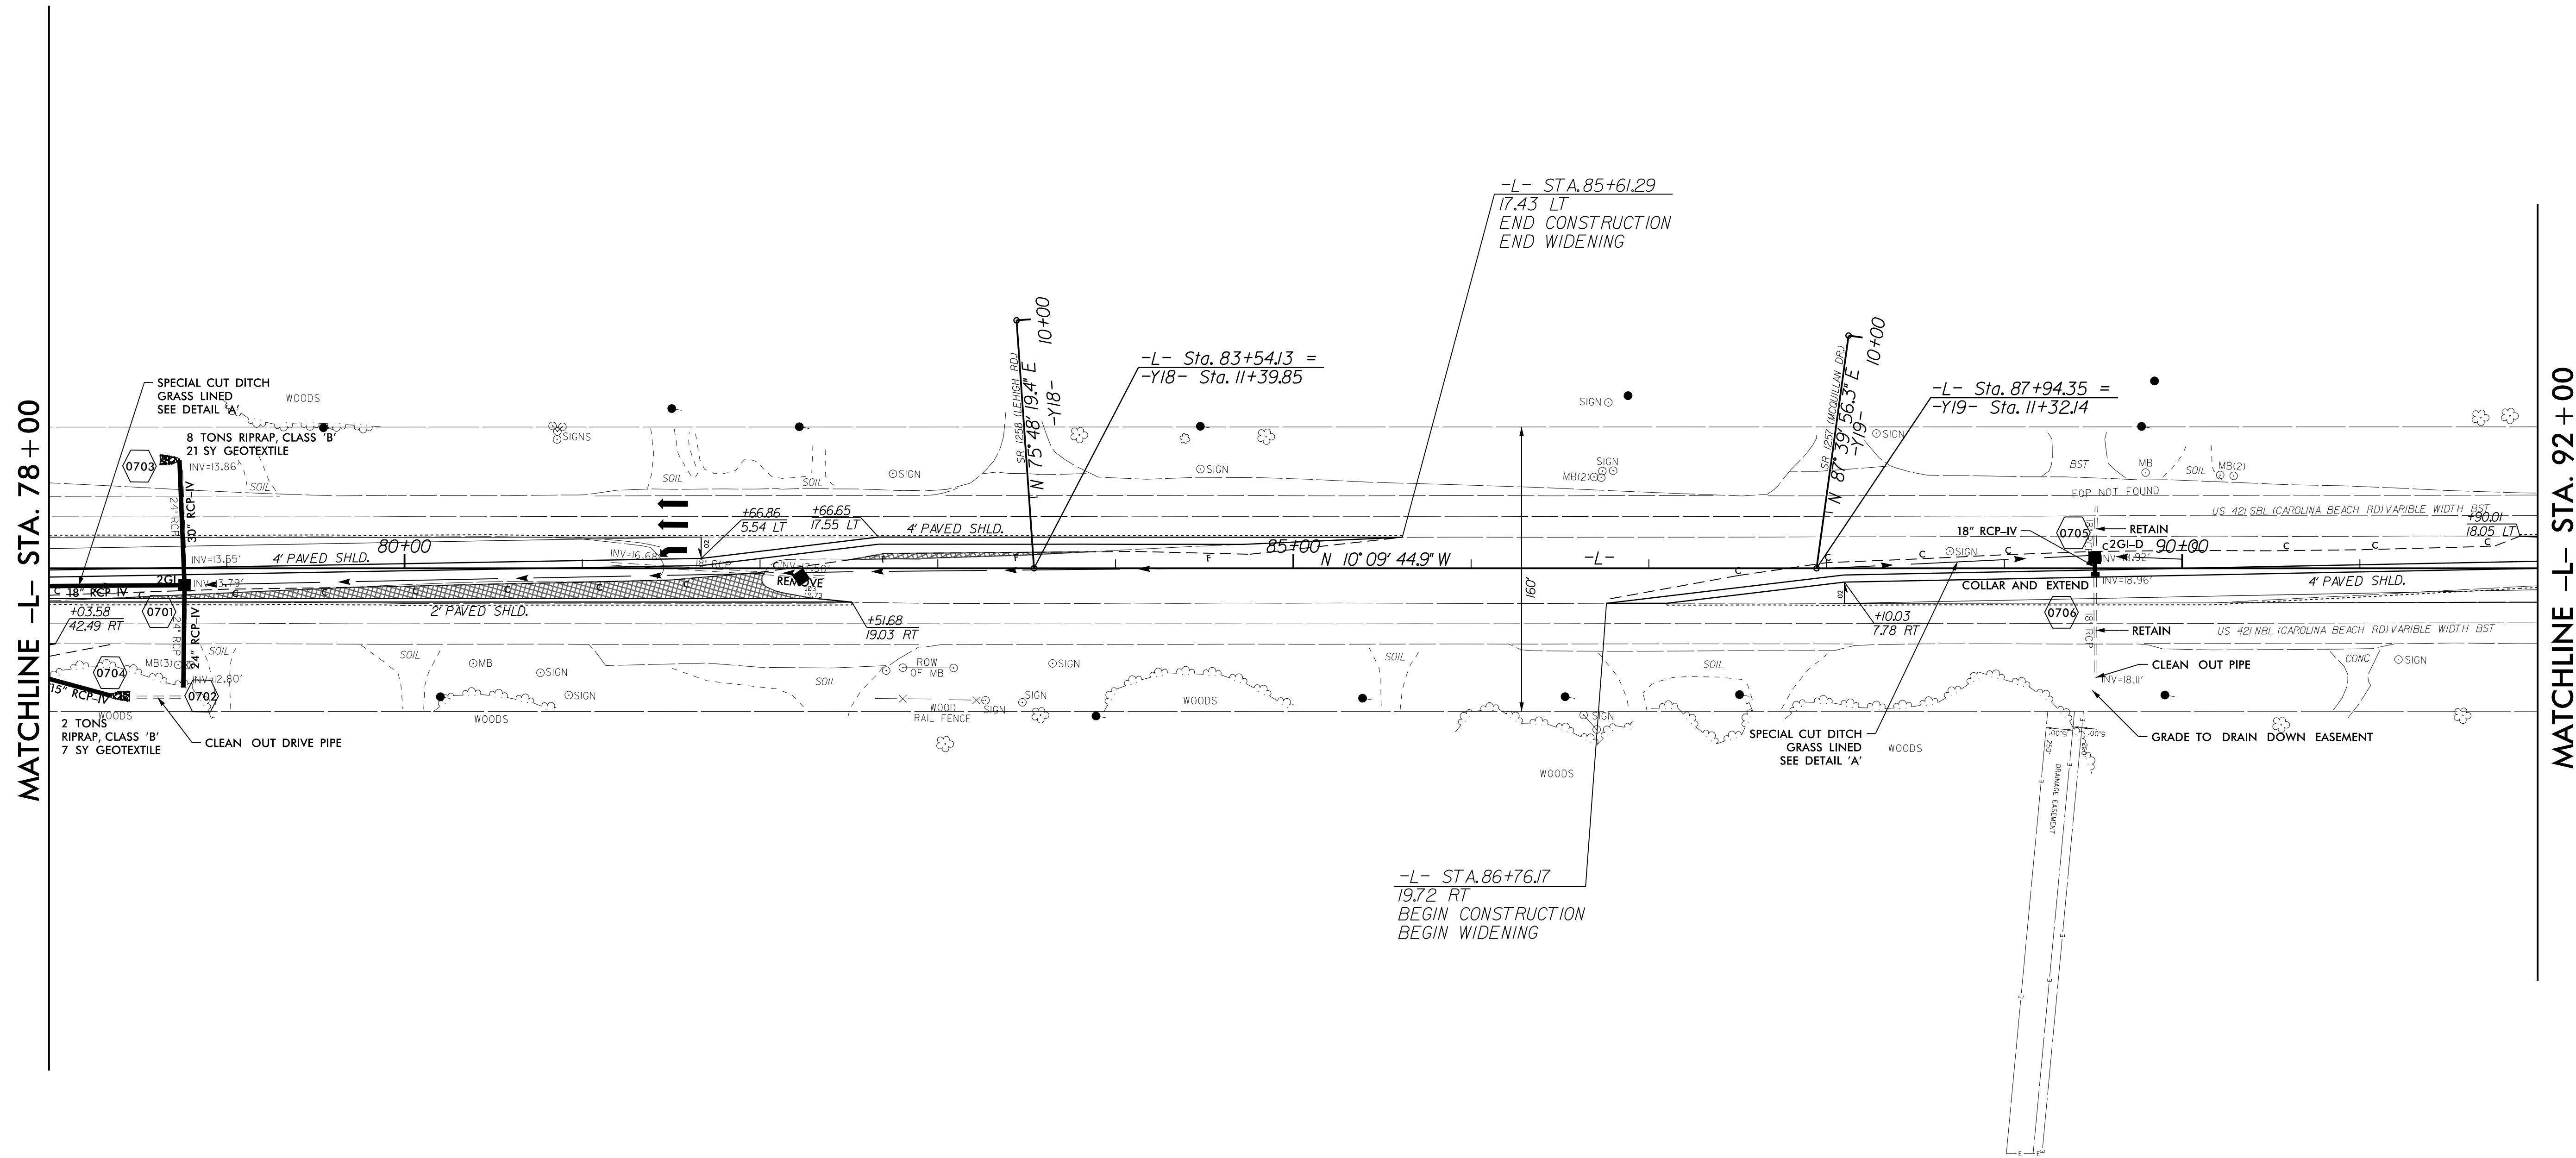

MATCHLINE -L- STA. 78+00

MATCHLINE -L- STA. 92+00