

8/17/99


10-AUG-2016 10:13 AM HANDOVER\W-5103-41867-1.1.1.US 421 Median Crossover Relet (use this file)\ROADWAY\Proj\Plan\_Sheets\W5103A-D03\_PSH\_B.dgn

REVISIONS

95

100

105

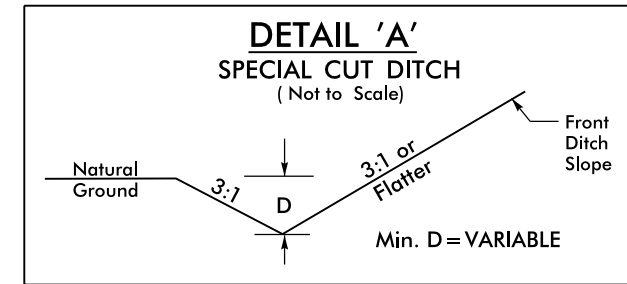


FROM STA. 88+00 CL TO STA. 90+00 CL -L-  
 FROM STA. 97+00 CL TO STA. 98+00 CL -L-



PROJECT REFERENCE NO. W-5103A		SHEET NO. 8	
RW SHEET NO.			
ROADWAY DESIGN ENGINEER NORTH CAROLINA PROFESSIONAL SEAL 037439 DAVID B. BROWN		HYDRAULICS ENGINEER NORTH CAROLINA PROFESSIONAL SEAL 039745 JOHN L. LYB...	
8/12/2015   2:55 PM PT		8/13/2015   9:00 AM ET	

MATCHLINE -L- STA. 92+00

MATCHLINE -L- STA. 106+00

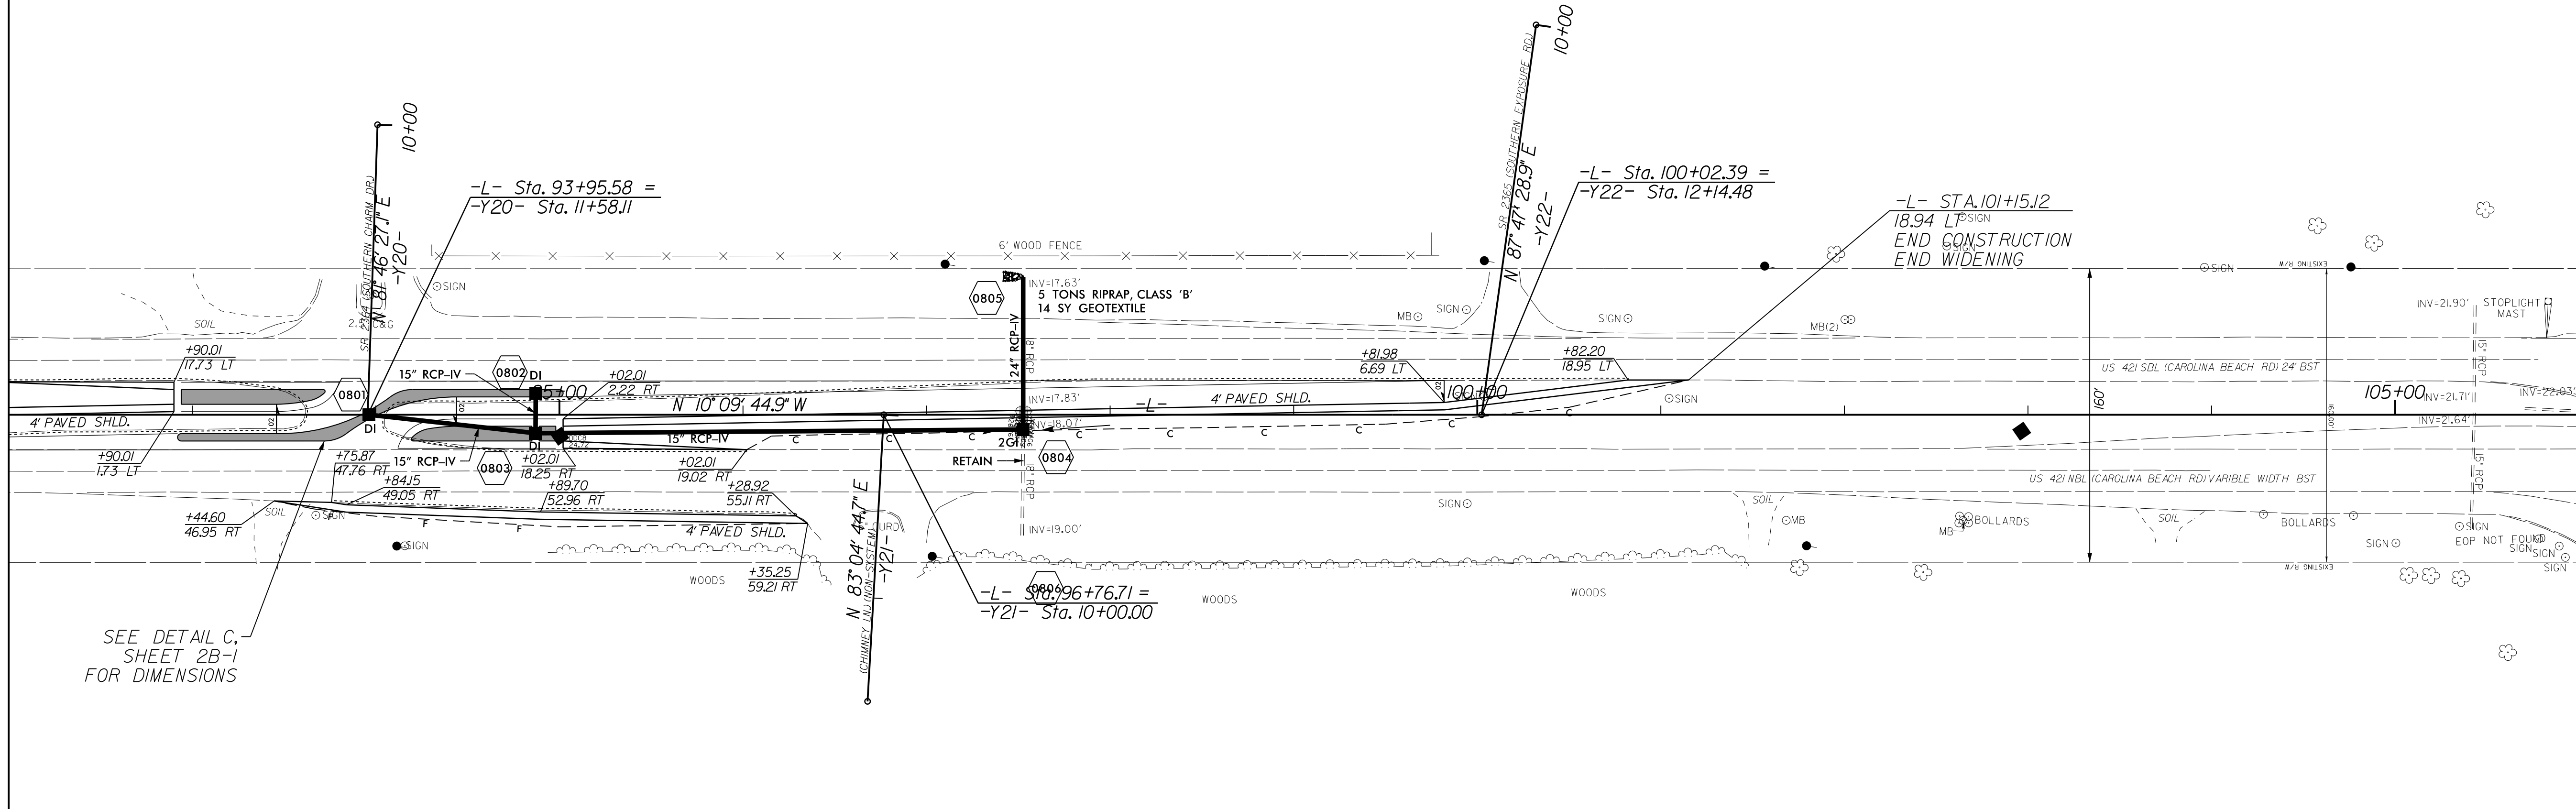

SEE DETAIL C,  
 SHEET 2B-1  
 FOR DIMENSIONS

\*GRADE CROSSOVER TO DRAIN TO DROP INLETS  
 LOCATED IN THE MONOLITHIC ISLANDS

10-AUG-2016 10:13 AM  
 HANDOVER\W-5103-41867-1.1.1.US  
 421 Median Crossover Relet