


REVISIONS  
 ID: AUG 2015 11:11 AM NEW HANDOVER W-5103A.DWG 41867.1.1.1 US 421 Median Crossover Relet (use this file) \ROADWAY\Proj\Plan\_Sheets\W5103A-D03\_PSH\_11.dgn  
 \$\$\$\$\$\$

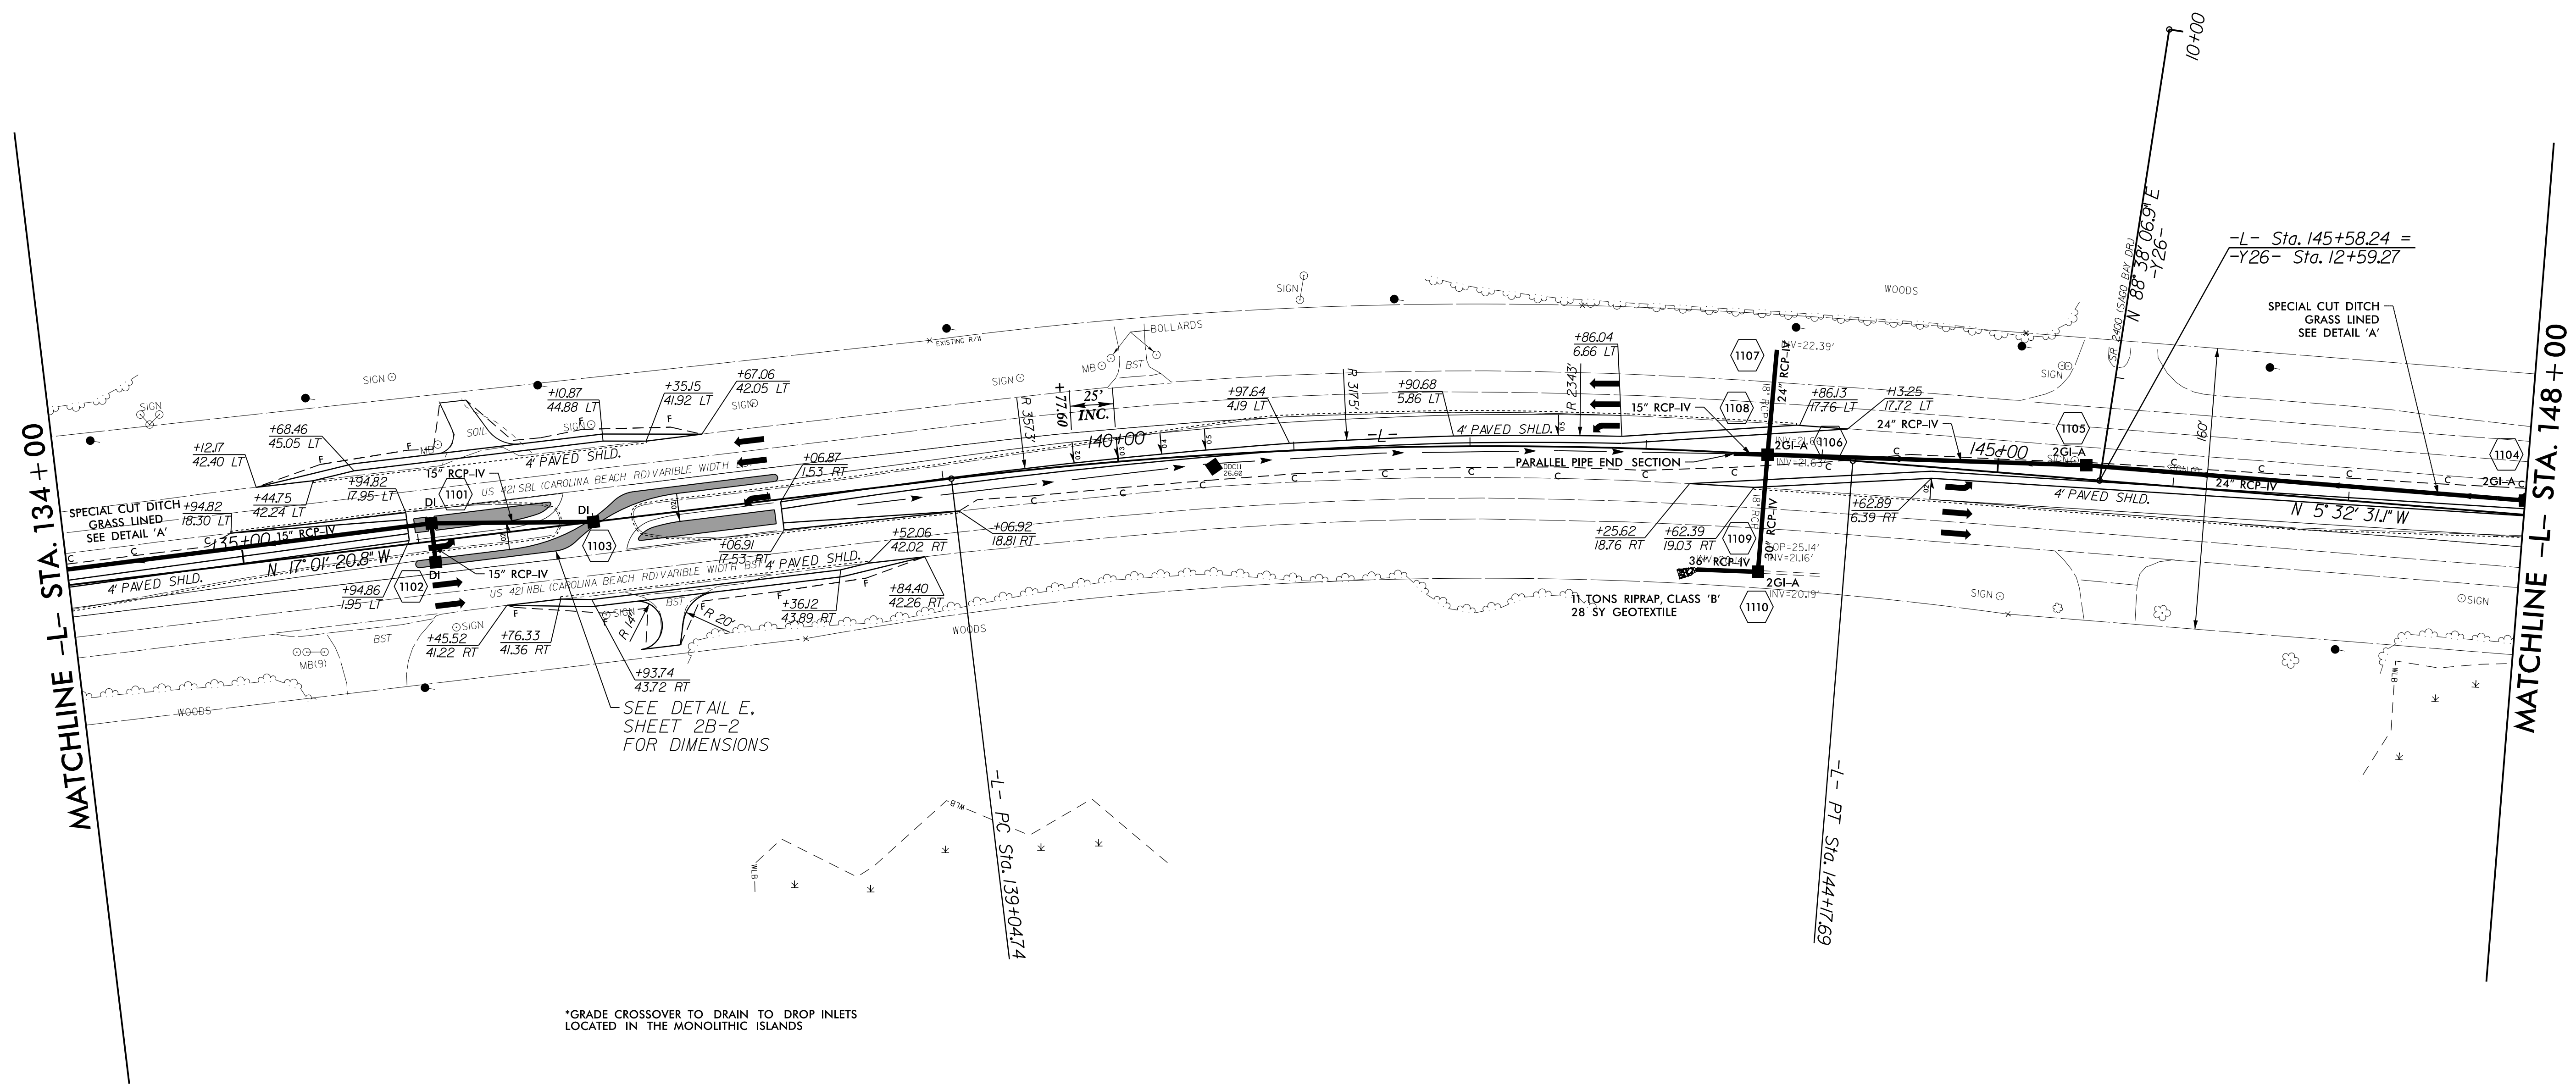

\*GRADE CROSSOVER TO DRAIN TO DROP INLETS LOCATED IN THE MONOLITHIC ISLANDS

-L- CURVE 3  
 PI Sta 141+62.08  
 $\Delta = 11^{\circ} 28' 49.6''$  (RT)  
 D = 2' 14' 17.2"  
 L = 512.95'  
 T = 257.34'  
 R = 2,560.00'