

REVISIONS


PROJECT REFERENCE NO. W-5103A	SHEET NO. 13
RW SHEET NO.	
ROADWAY DESIGN ENGINEER NORTH CAROLINA PROFESSIONAL SEAL 037439 DAVID B. LEONARD	HYDRAULICS ENGINEER NORTH CAROLINA PROFESSIONAL SEAL 039745 DAVID B. LEONARD



8/12/2015 | 2:55 PM PT 8/13/2015 | 9:00 AM ET

MATCHLINE -L- STA. 162 + 00

MATCHLINE -L- STA. 176 + 00

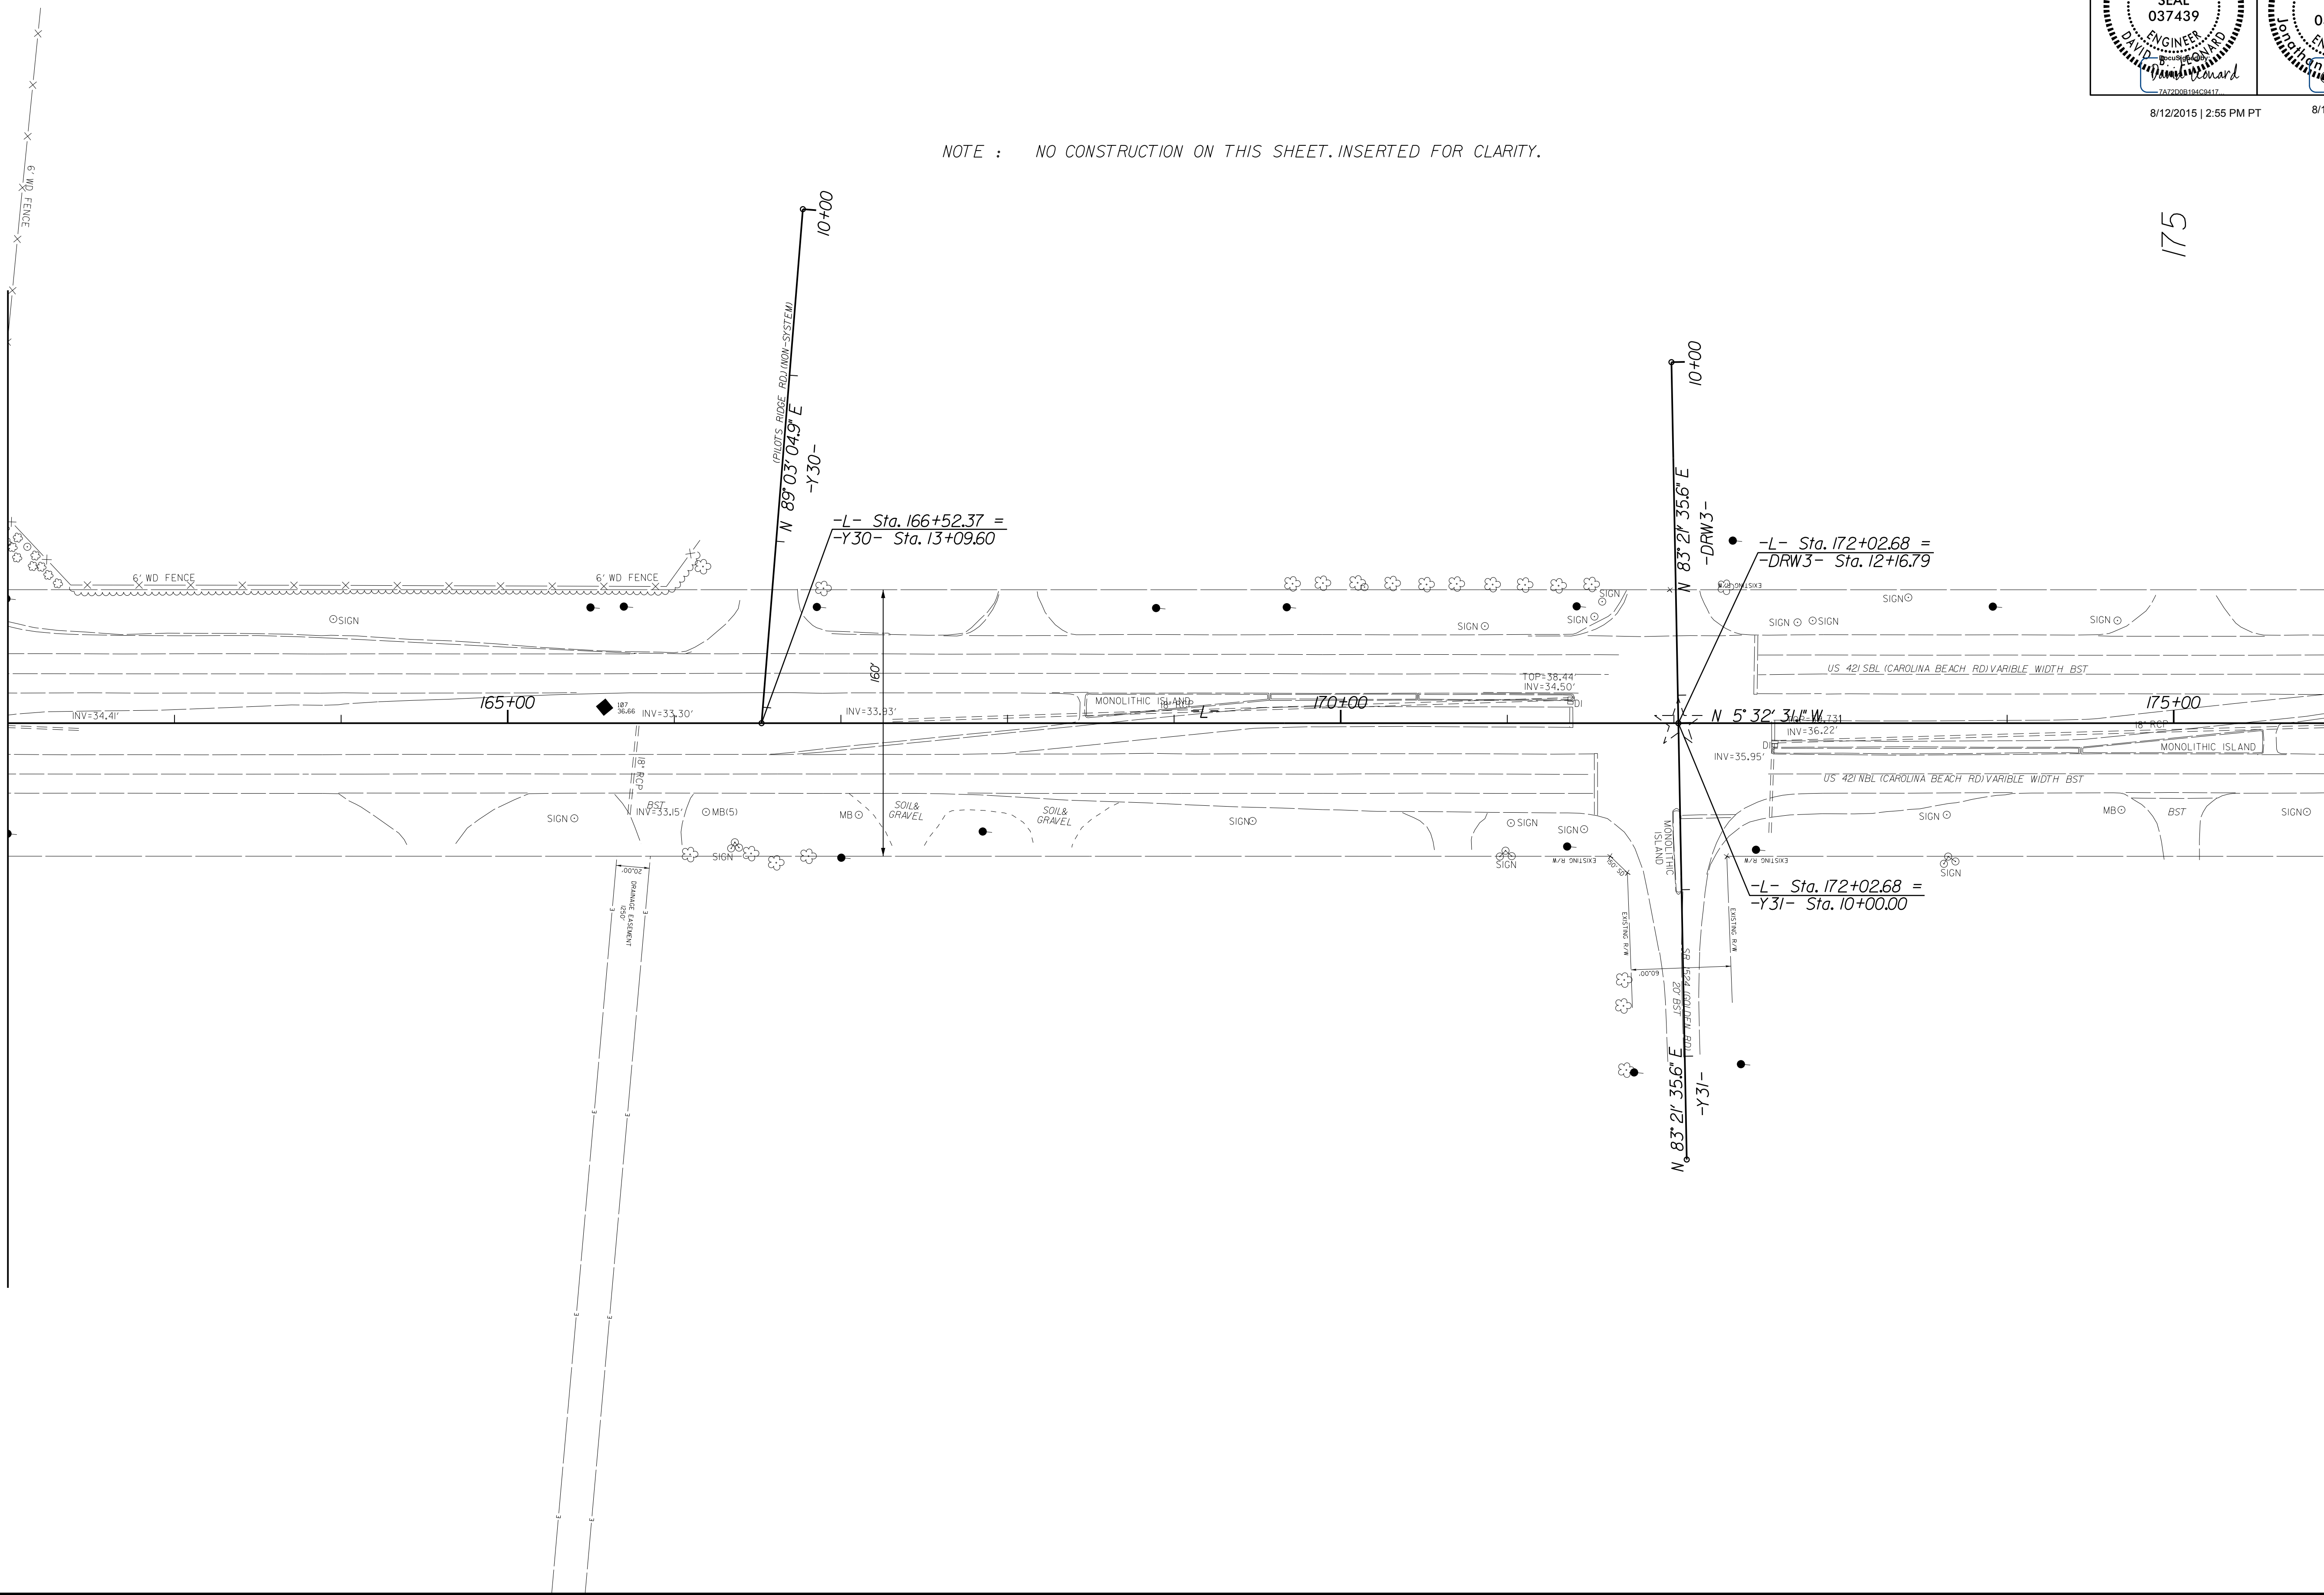

NOTE : NO CONSTRUCTION ON THIS SHEET. INSERTED FOR CLARITY.

165

170

175