
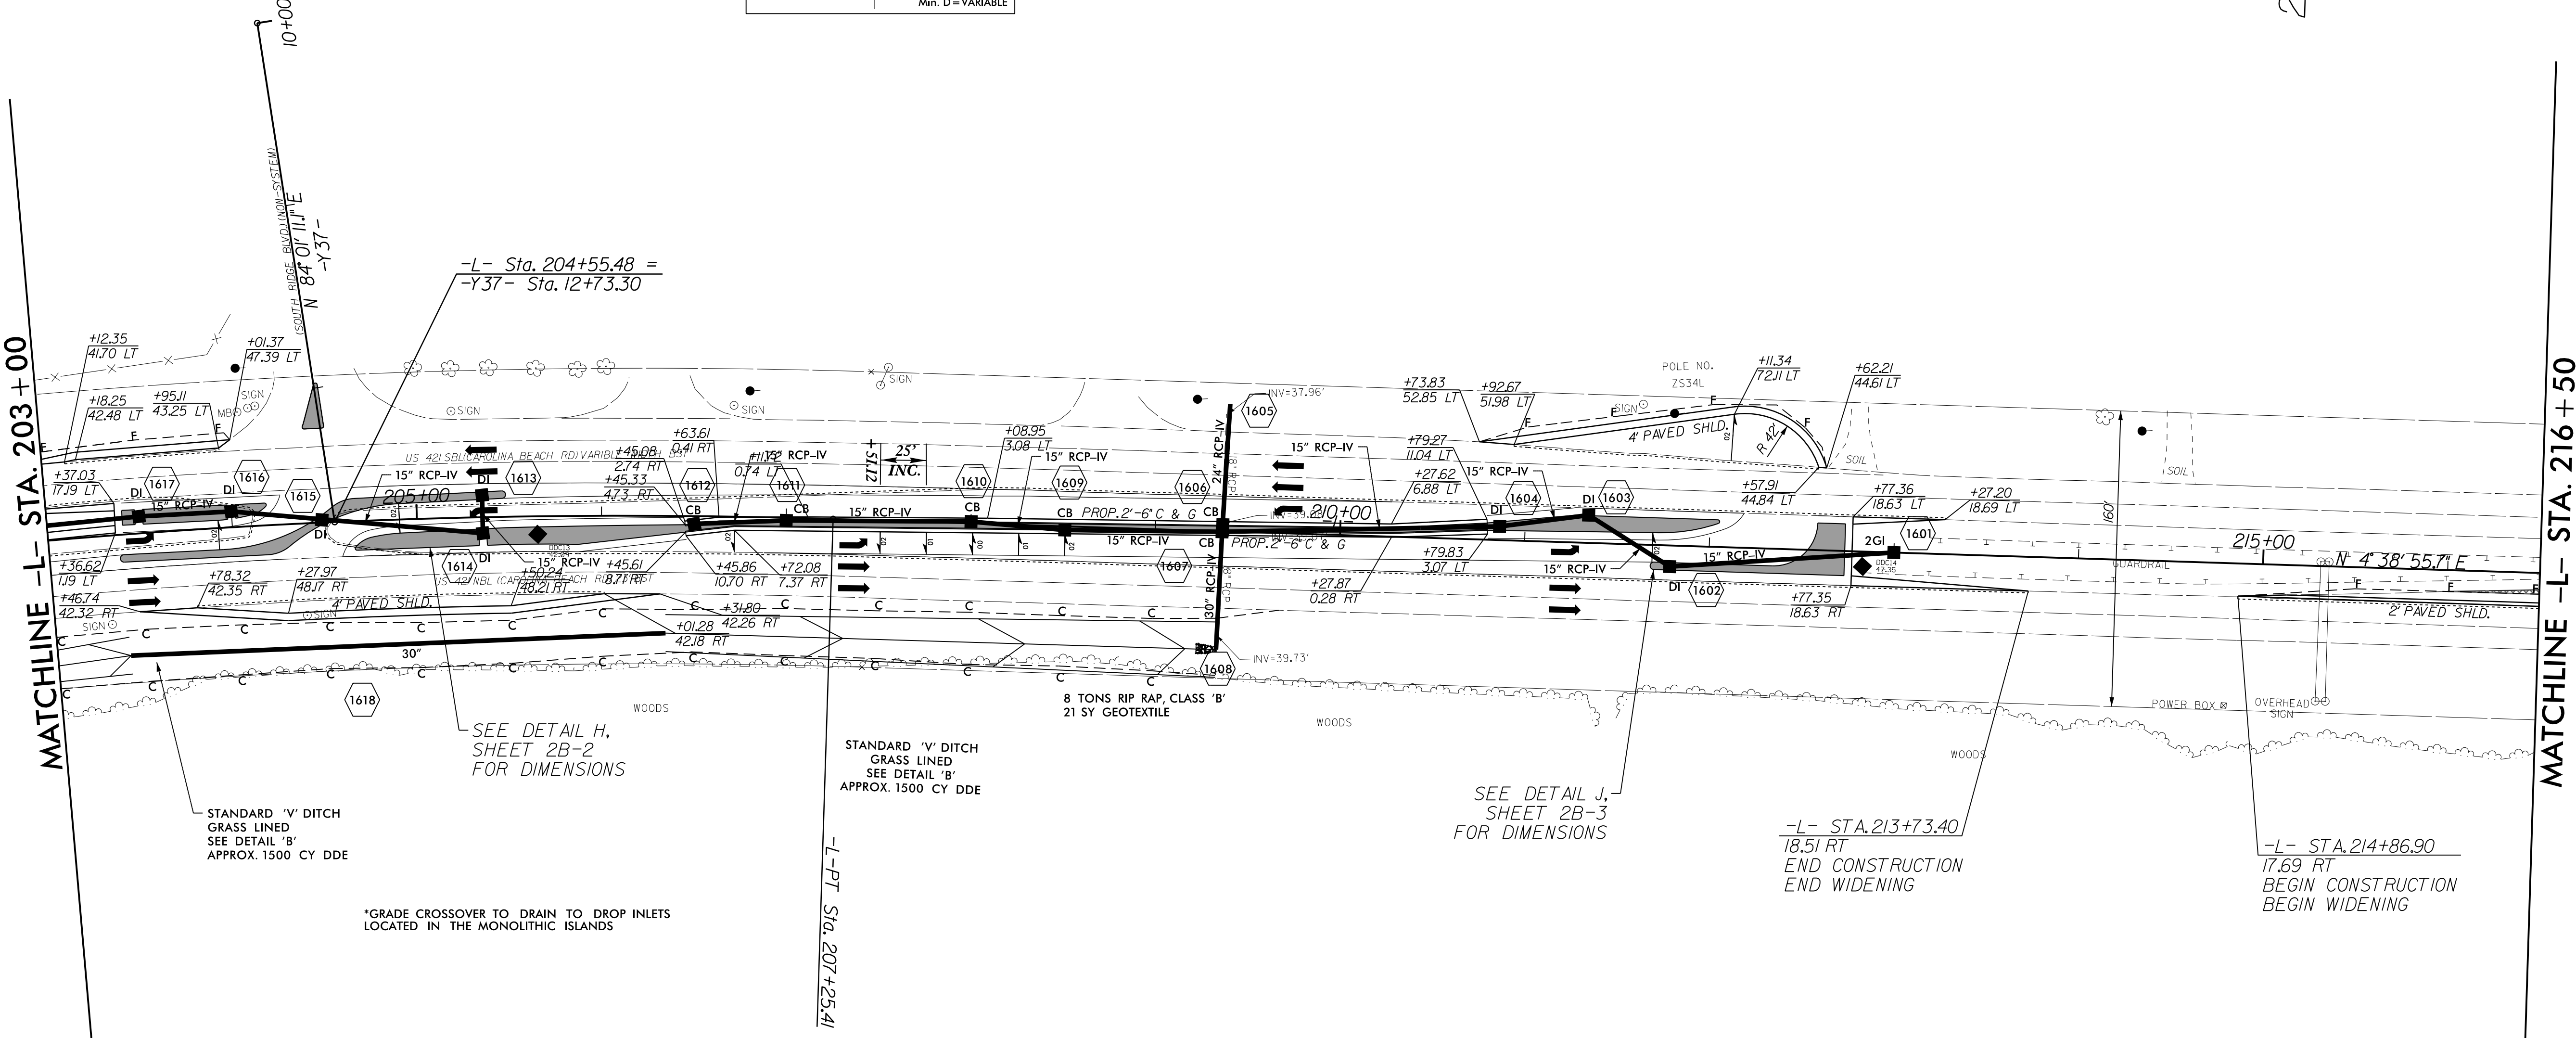


NAD 83/NSRS 2007

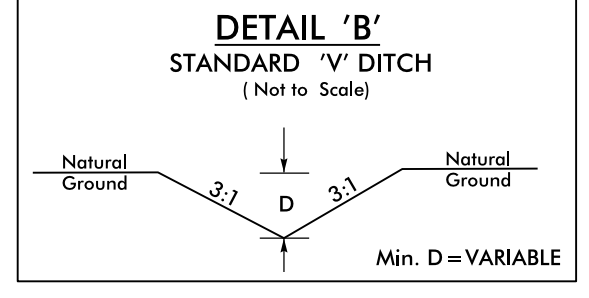

MATCHLINE -L- STA. 203 + 00

MATCHLINE -L- STA. 216 + 50

-L- CURVE 4
 PI Sta. 204+06.37
 $\Delta = 10^\circ 11' 26.8''$ (RT)
 $D = 1^\circ 35' 34.4''$
 $L = 639.77'$
 $T = 320.73'$
 $R = 3,597.00'$

REVISIONS

8/17/99

I:\AUG-2015\FILE\NEW HANDOVER\W-5103-41867-1.1.1\US 421 Median Crossover Relet (use this file)\ROADWAY\Proj\Plan_Sheets\W5103A-D03_PSH_16.dgn
 \$\$\$\$\$\$SUSPENSE\$\$\$\$\$\$