



NAD 83/NSRS 2007

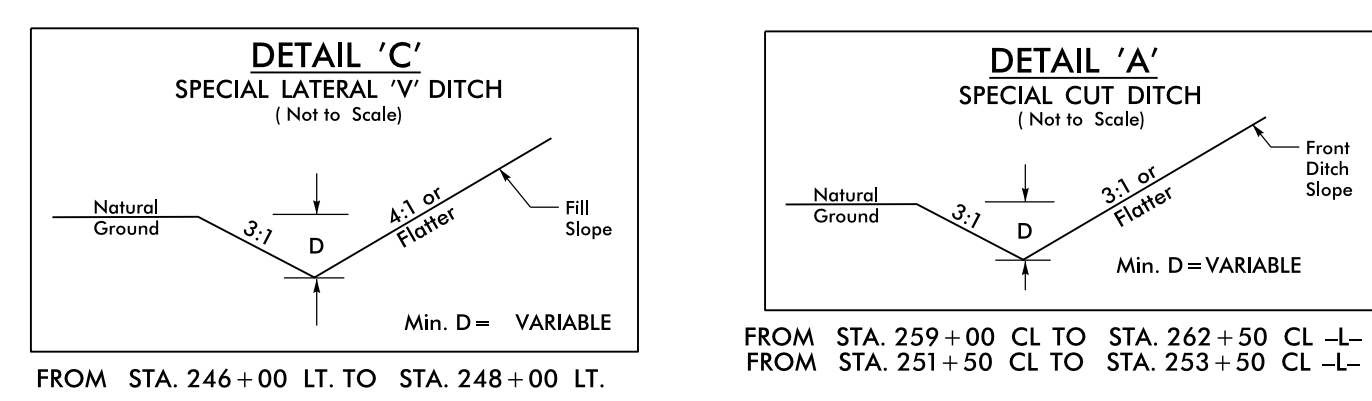

MATCHLINE -L- STA. 241+00

MATCHLINE -L- STA. 253+00

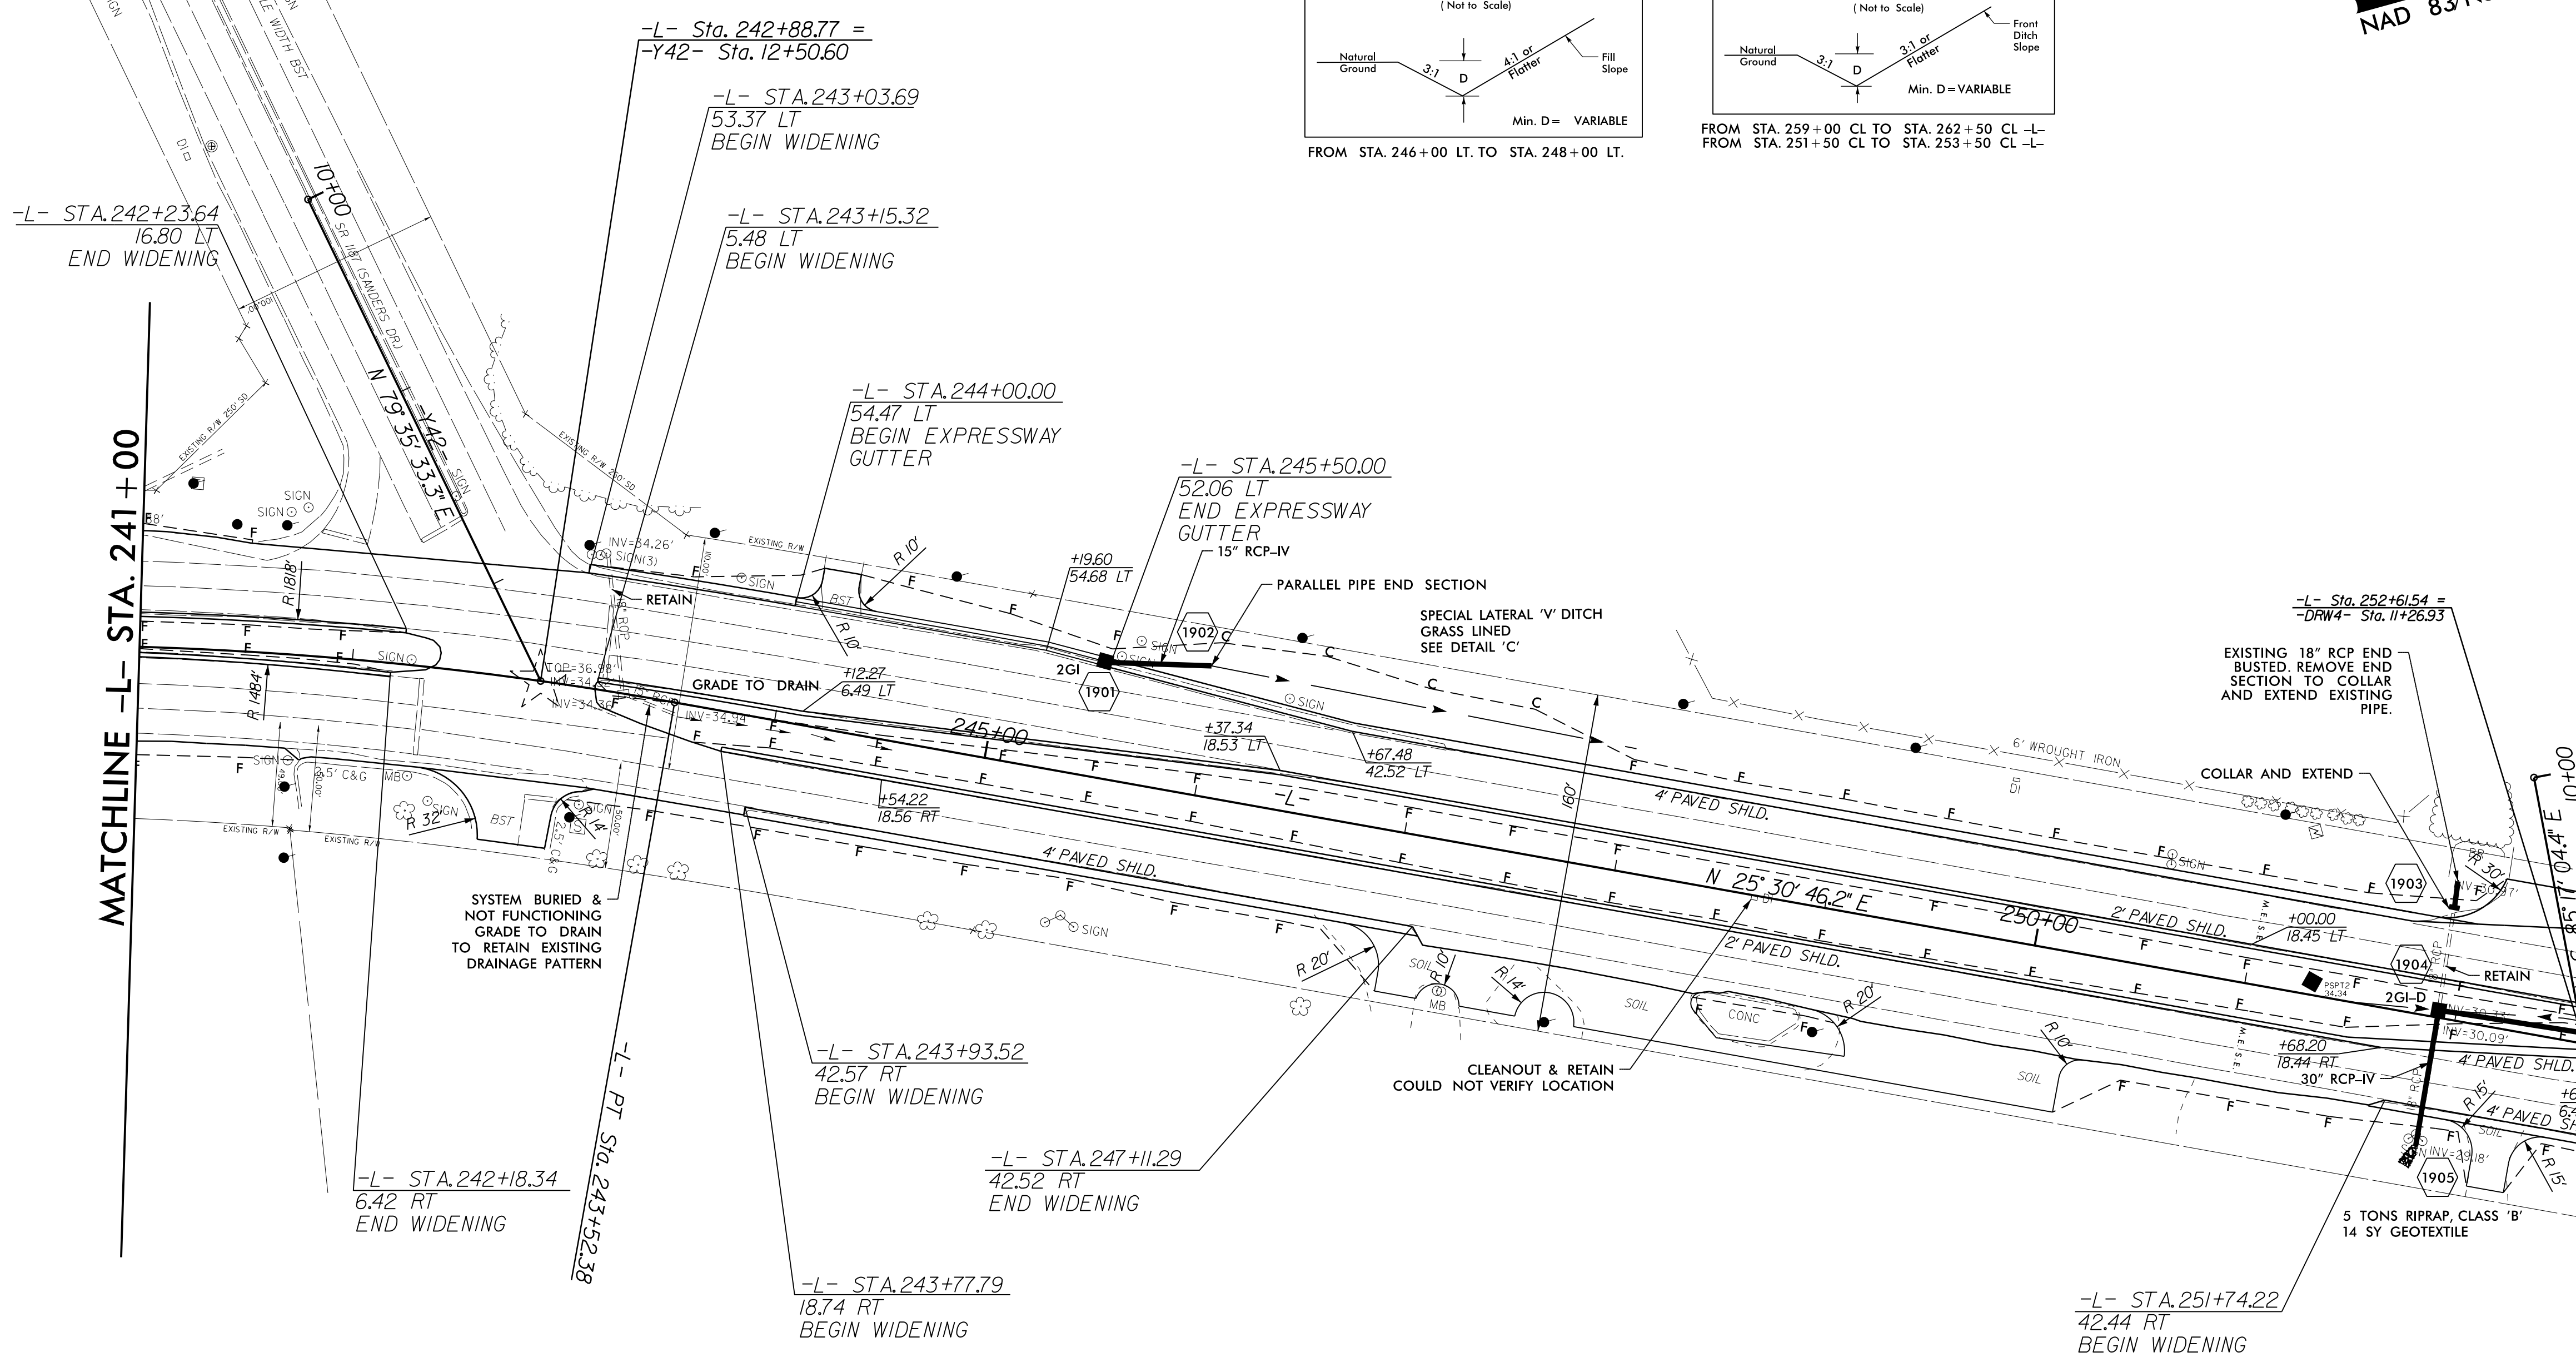

-L- CURVE 6
PI Sta 239+98.02
Δ = 23° 57' 51.0" (RT)
D = 3' 19" 52.1"
L = 719.40'
T = 365.04'
R = 1,720.00'

REVISIONS

8/17/99

I:\AUG-2015\FILE NEW HANDOVER\W-5103A-41867-1.1.1\IS 421 Median Crossover Relet (use this file)\ROADWAY\Proj\Plan_Sheets\W5103A-D03_RdL_PSH_19.dgn
 \$\$\$\$\$\$