



REVISIONS


PROJECT REFERENCE NO.	W-5103A	SHEET NO.	25
R/W SHEET NO.			
ROADWAY DESIGN ENGINEER			
HYDRAULICS ENGINEER			
8/12/2015 2:55 PM PT		8/13/2015 9:00 AM ET	

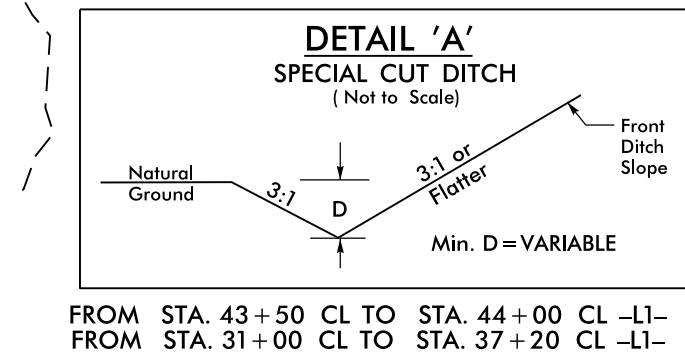

-Y55- CURVE 1
 PI Sta 11+81.74
 $\Delta = 25^\circ 16' 07.5" (RT)$
 $D = 19^\circ 05' 54.9"$
 $L = 132.31'$
 $T = 67.25'$
 $R = 300.00'$

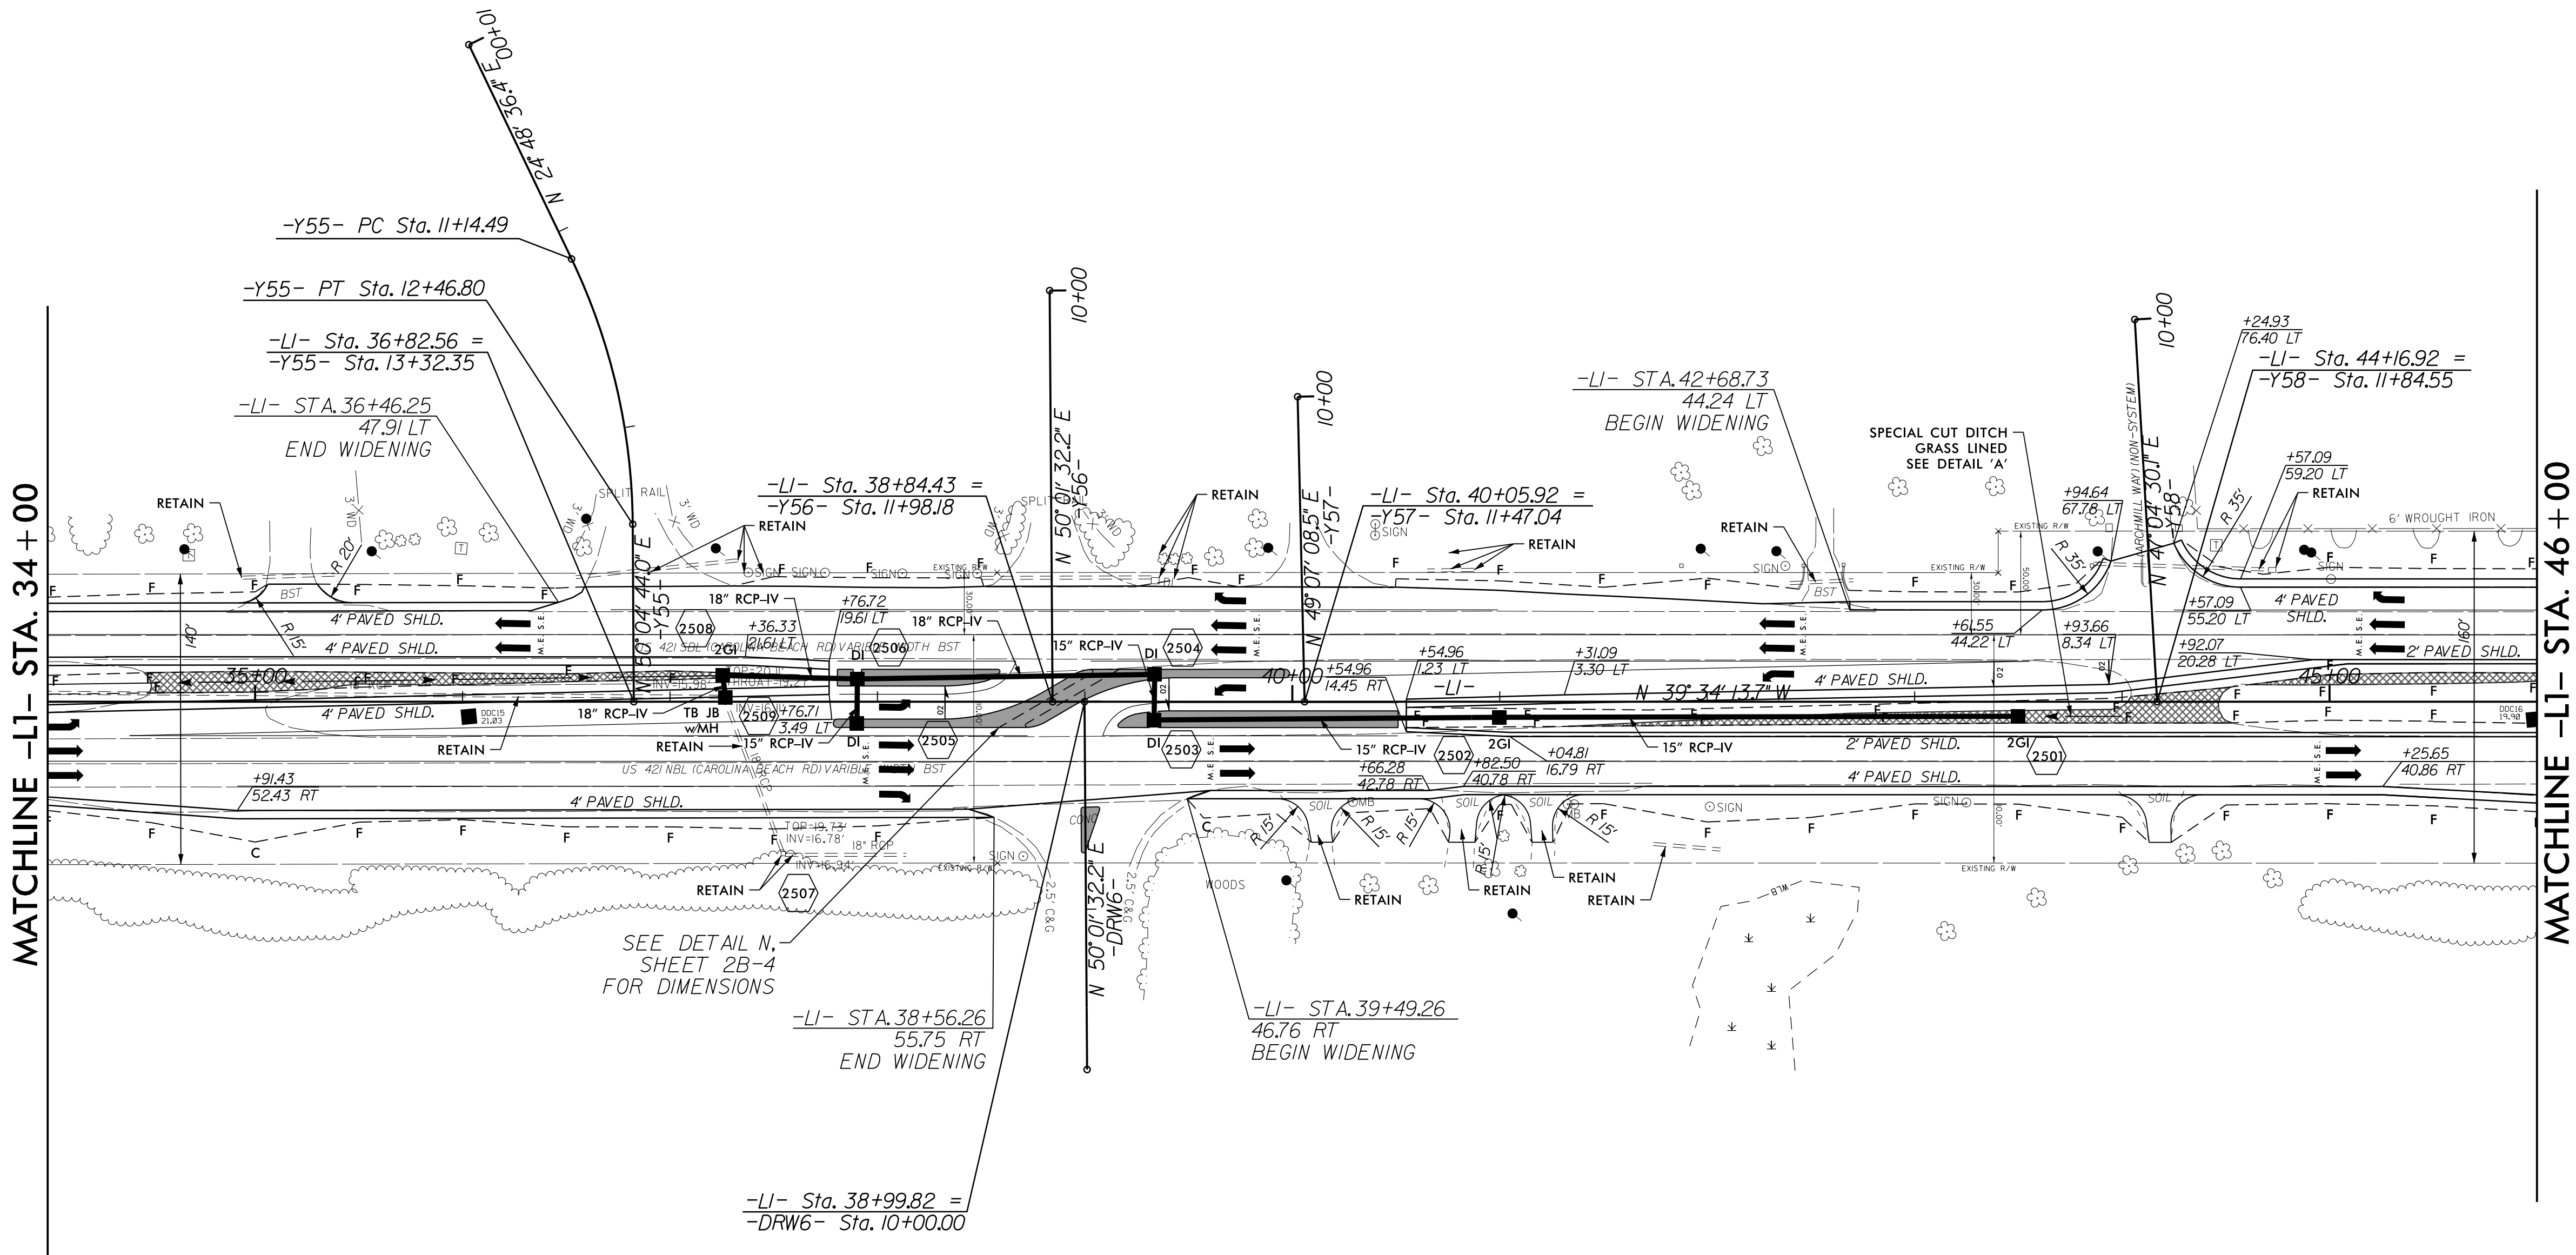

*GRADE CROSSOVER TO DRAIN TO DI'S
 IN MONOLITHIC ISLAND

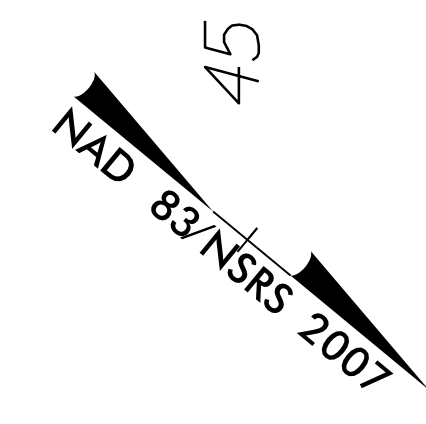

35

40

45