

STATE OF NORTH CAROLINA
DEPT. OF TRANSPORTATION
DIVISION OF HIGHWAYS
RALEIGH, N.C.

9-13


SUPERSTREET

ENGLISH STANDARD DRAWING FOR
PAVEMENT MARKINGS
MISCELLANEOUS INTERCHANGE
AND INTERSECTION TYPICALS

STATE OF NORTH CAROLINA
DEPT. OF TRANSPORTATION
DIVISION OF HIGHWAYS
RALEIGH, N.C.

9-13

ENGLISH STANDARD DRAWING FOR
PAVEMENT MARKINGS
MISCELLANEOUS INTERCHANGE
AND INTERSECTION TYPICALS

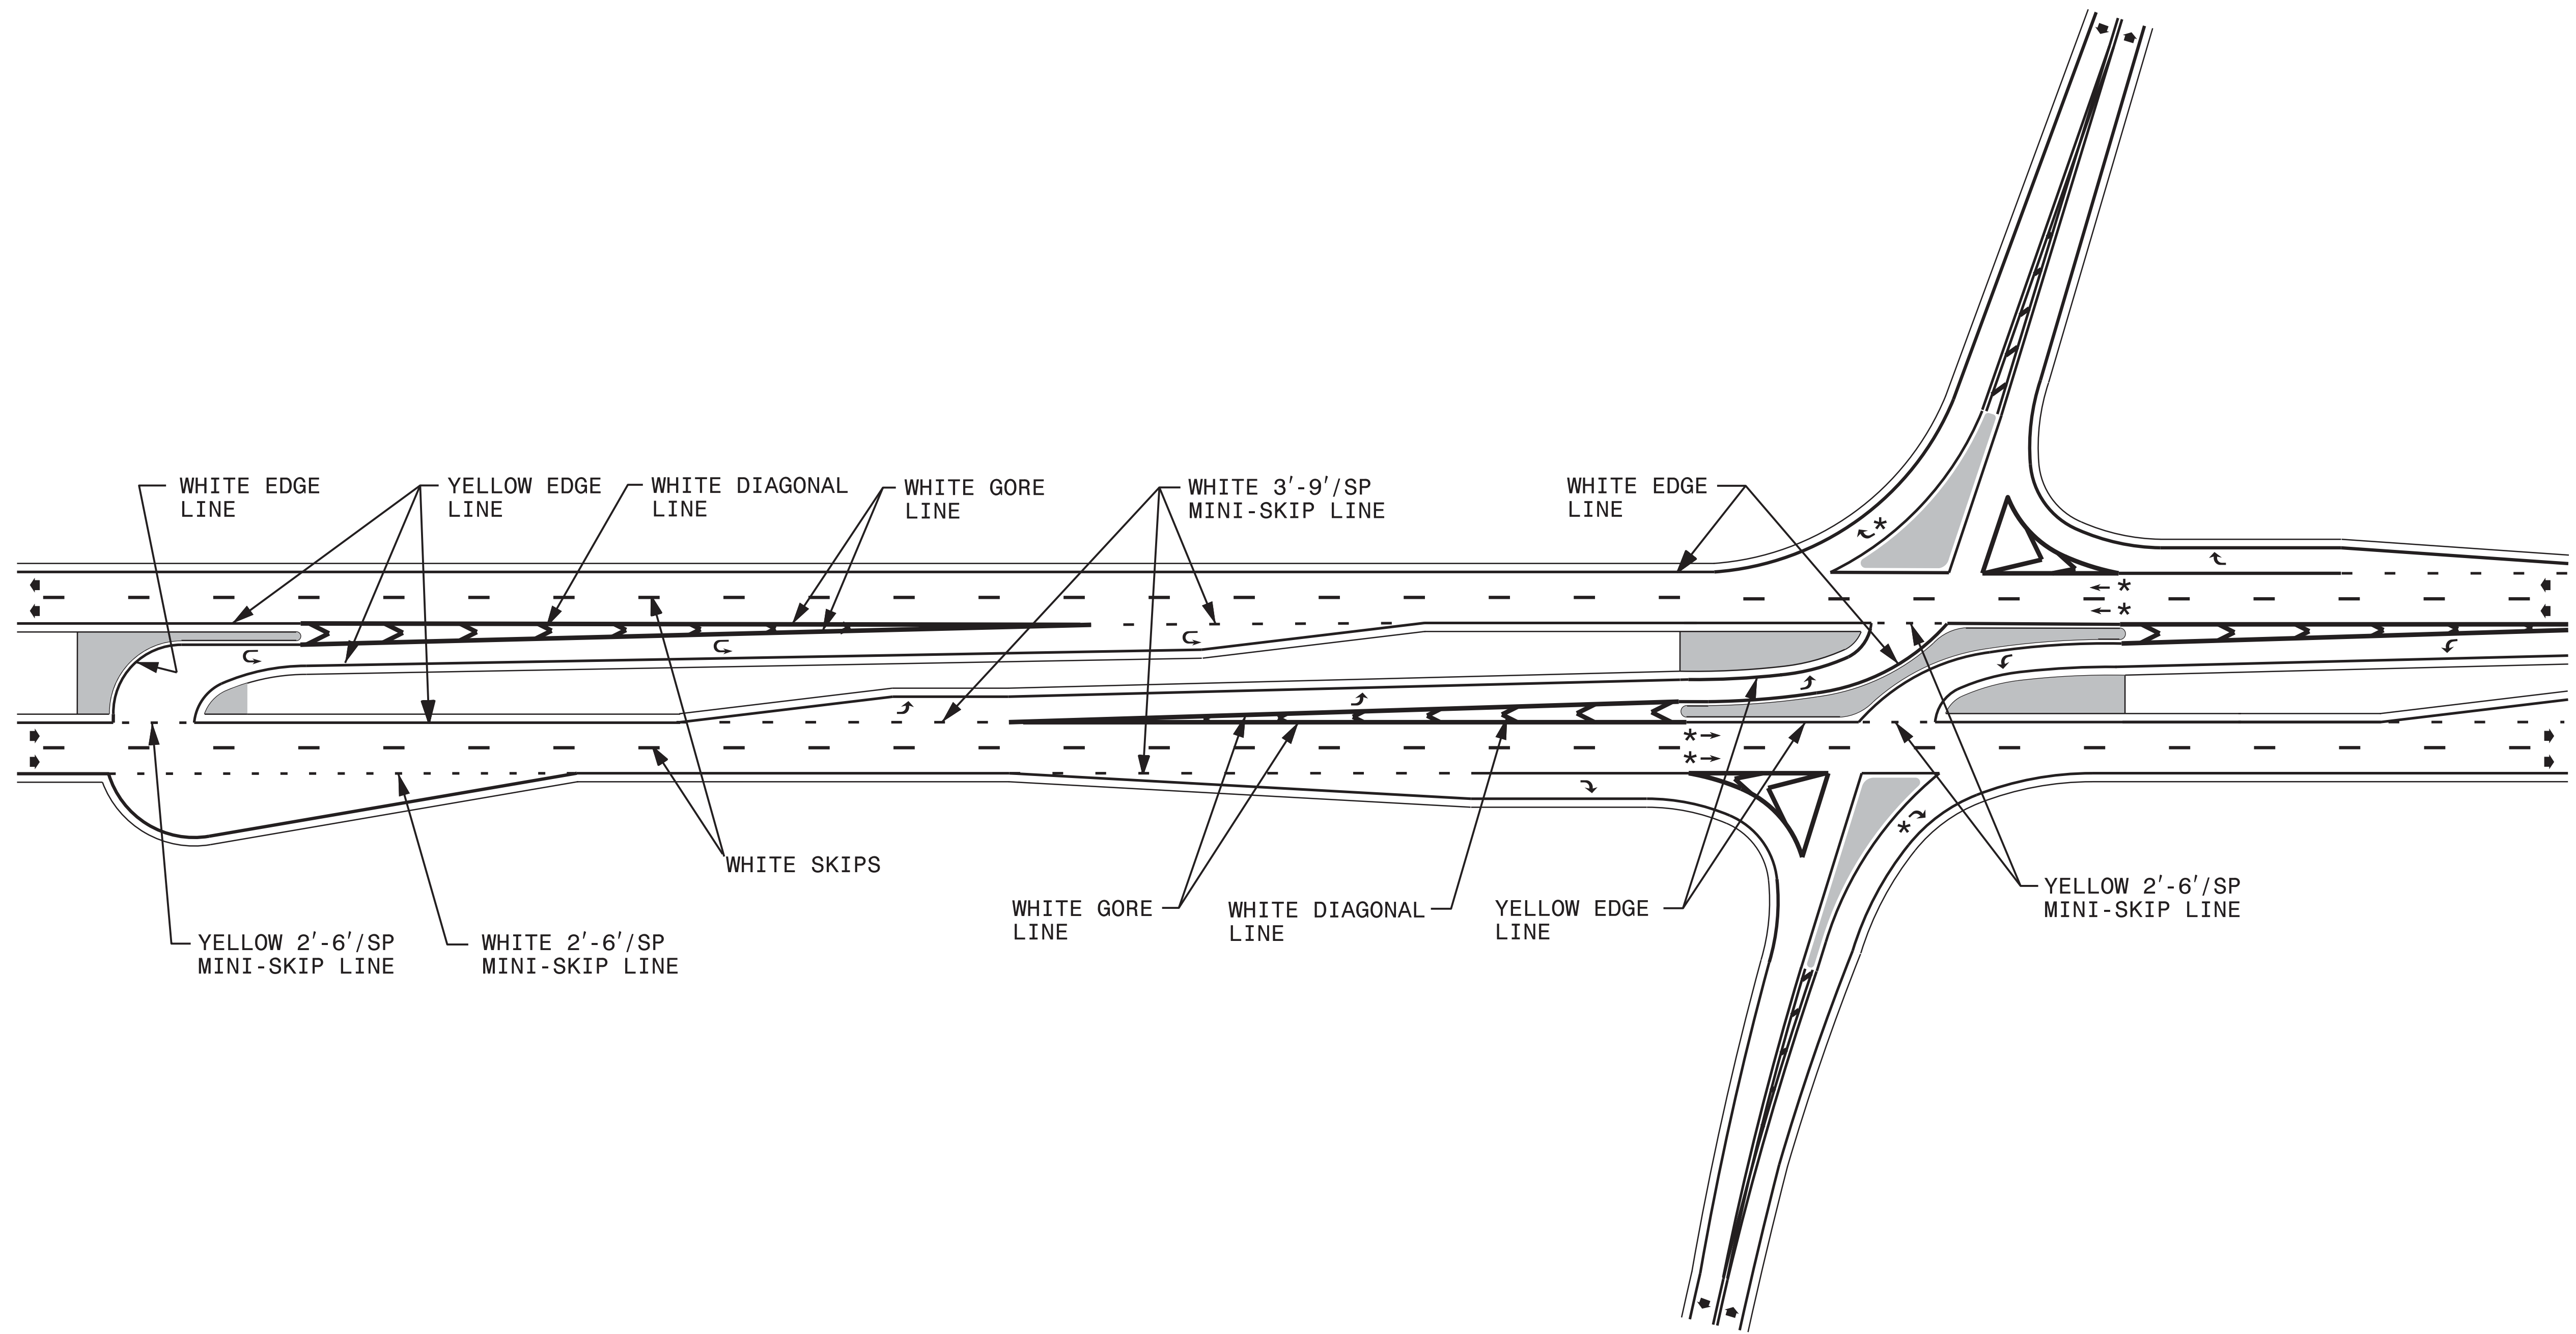

GENERAL NOTES:

- 1- THE ABOVE PAVEMENT MARKING DETAIL IS A GUIDE FOR THE INTERSECTION SHOWN. REFER TO DIVISION 12 OF THE ROADWAY STANDARD DRAWINGS FOR ADDITIONAL PAVEMENT MARKING GUIDANCE.

LEGEND	
	DIRECTION OF TRAFFIC FLOW
	PAVEMENT MARKING SYMBOLS
*	OPTIONAL