



PROJECT REFERENCE NO. W-5103A	SHEET NO. PMP-3
RW SHEET NO.	

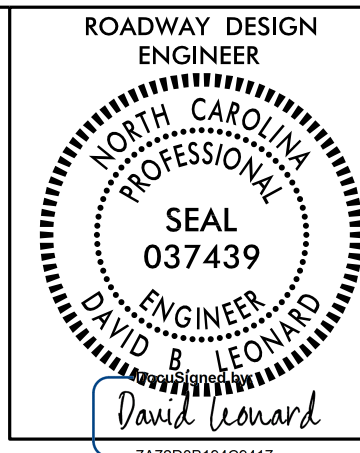

8/13/2015 | 12:00 PM PT

NAD 83/NSRS 2007

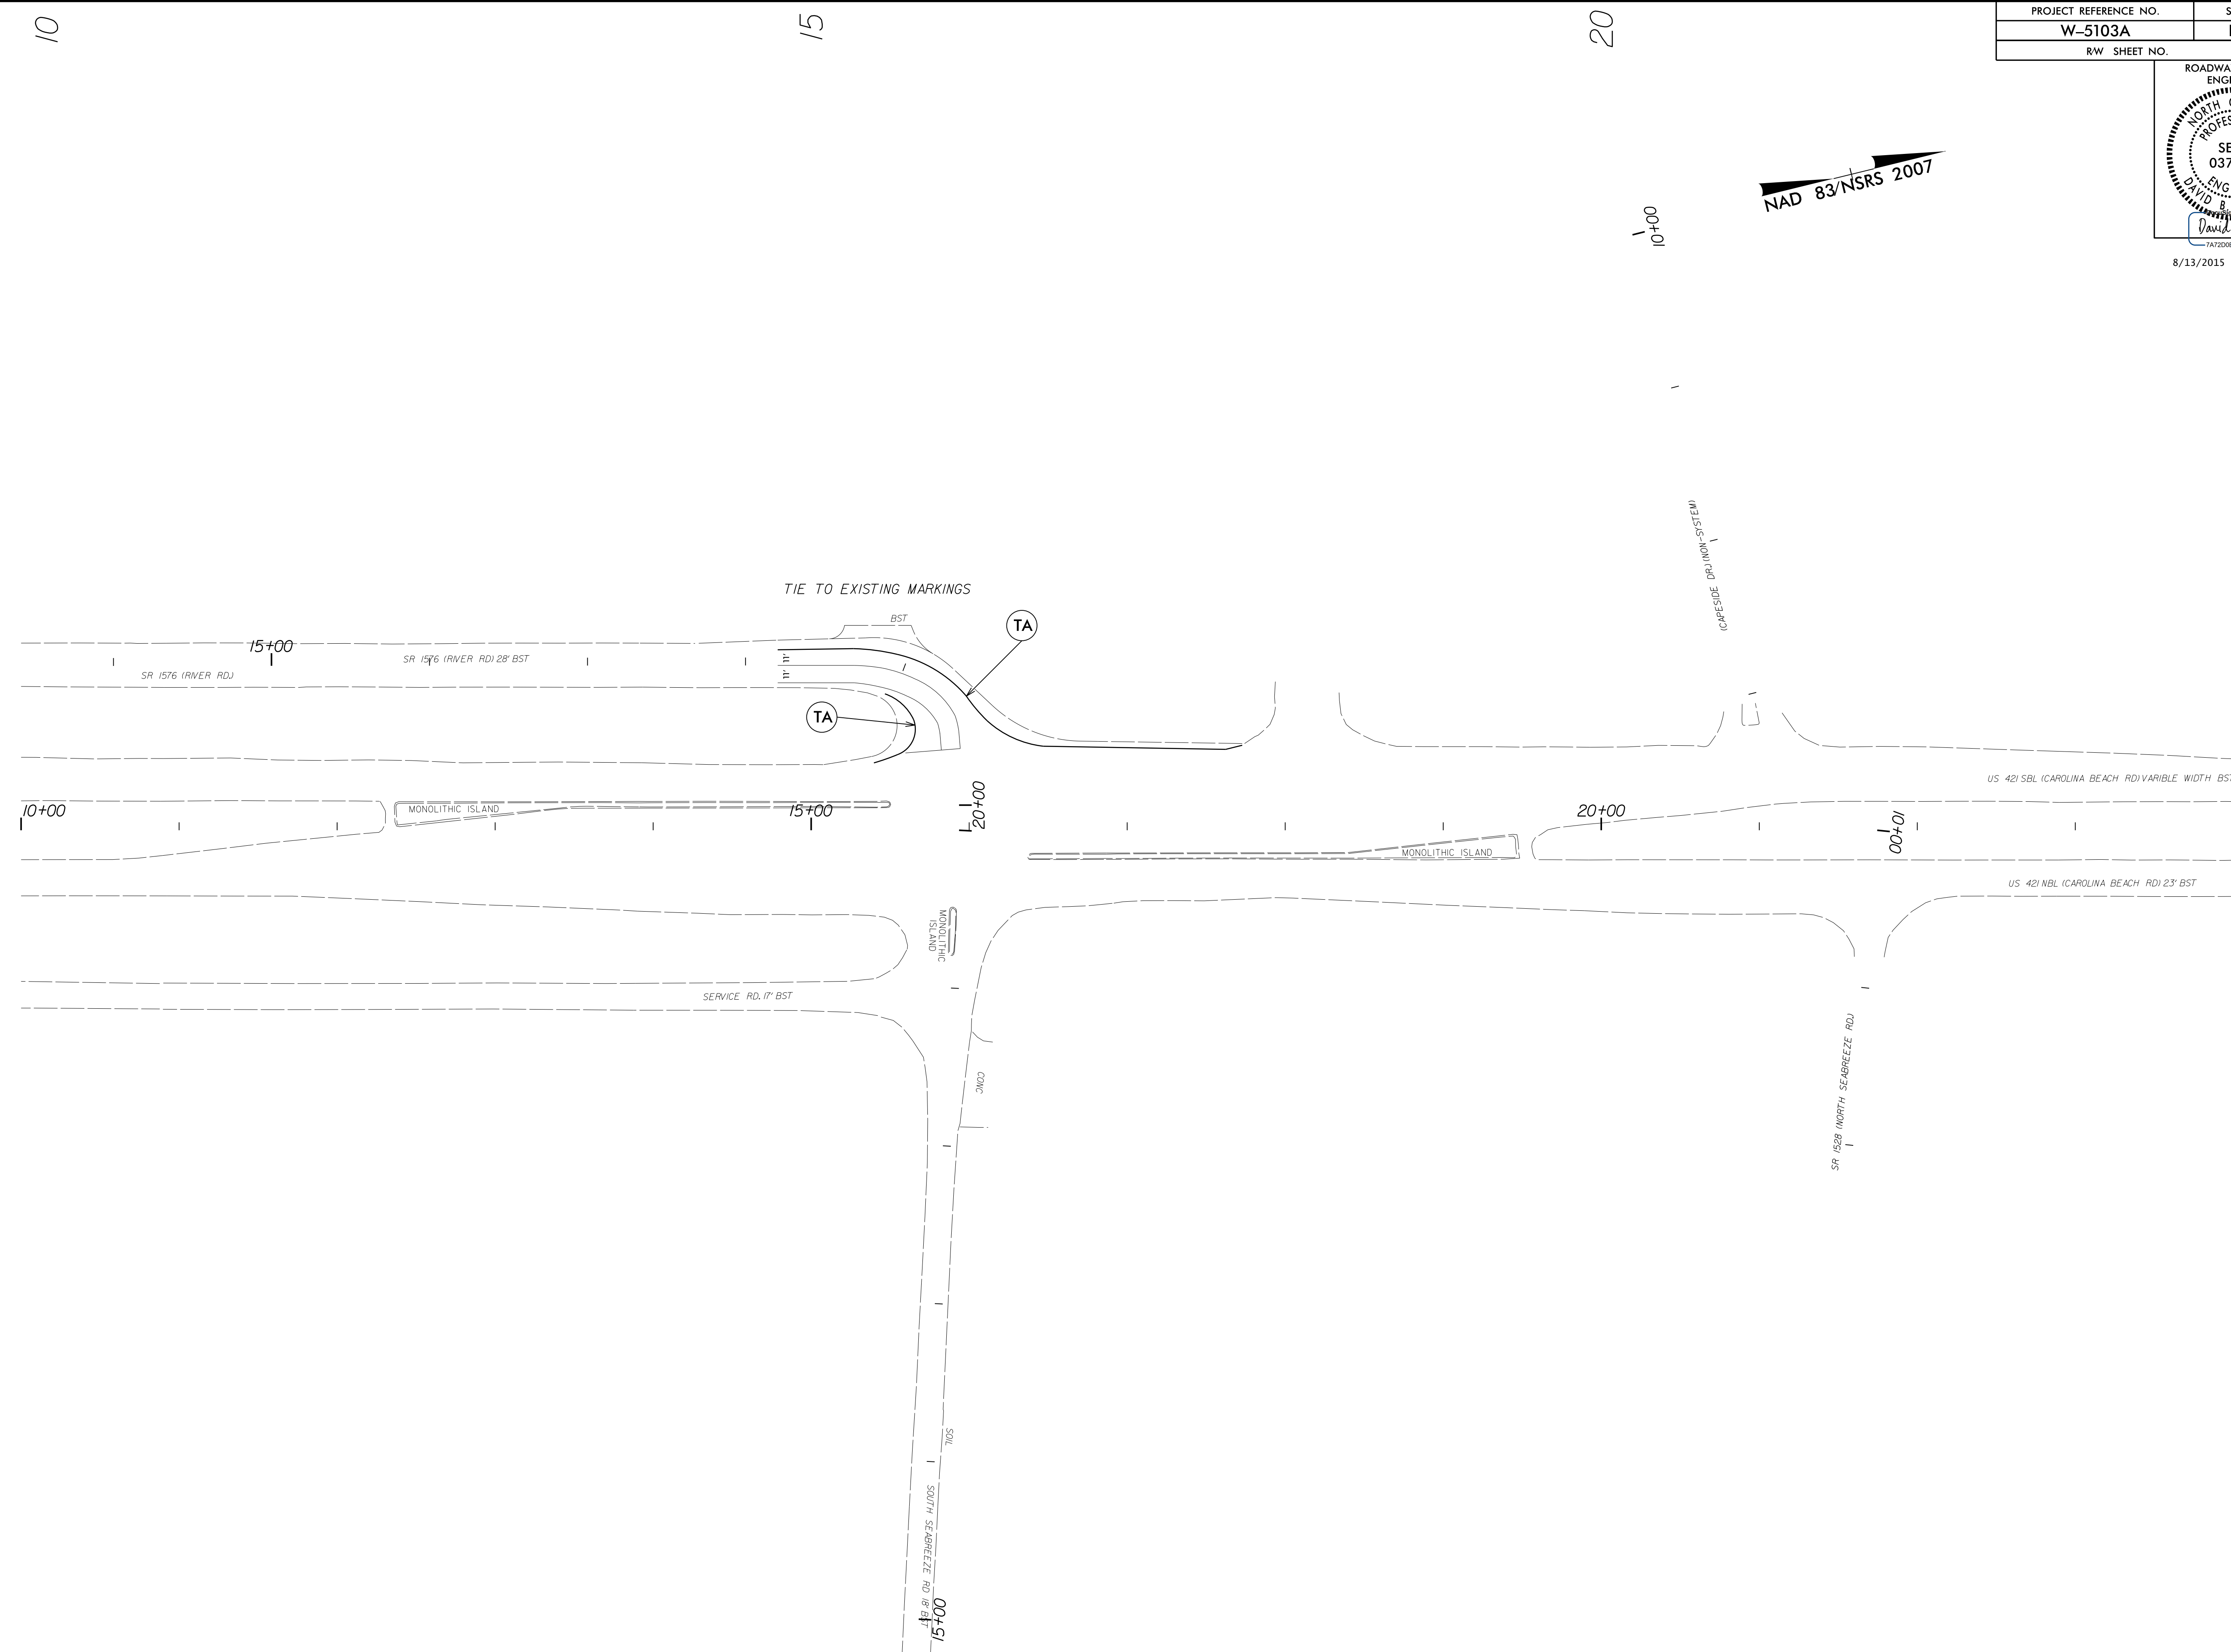

REVISIONS

8/17/99
05-AUG-2015 08:26
C:\WORK\PROJECTS\NEW HANDOVER\W-5103-41867-1.1.1\US 421 Median Crossover Relet (use this file)\ROADWAY\Proj\NMP PLAN SHEETS\W5103A-D03_PMP_03_PSH_4.dgn
\$\$\$\$\$SUSPENSE\$\$\$\$\$