



PROJECT REFERENCE NO. W-5103A	SHEET NO. PMP-4
RW SHEET NO.	

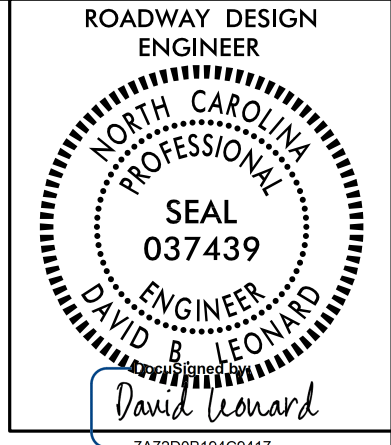

8/13/2015 | 11:43 AM PT

NAD 83/NSRS 2007

REVISIONS
 05-AUG-2015 08:25 NEW HANDOVER W-5103-41867-1.1.1 US 421 Median Crossover Relet (use this file)\ROADWAY\ProJ\NMP PLAN SHEETS\W5103A-D03_PMP_04_PSH_5.dgn
 \$\$\$SUSPENSE\$\$\$

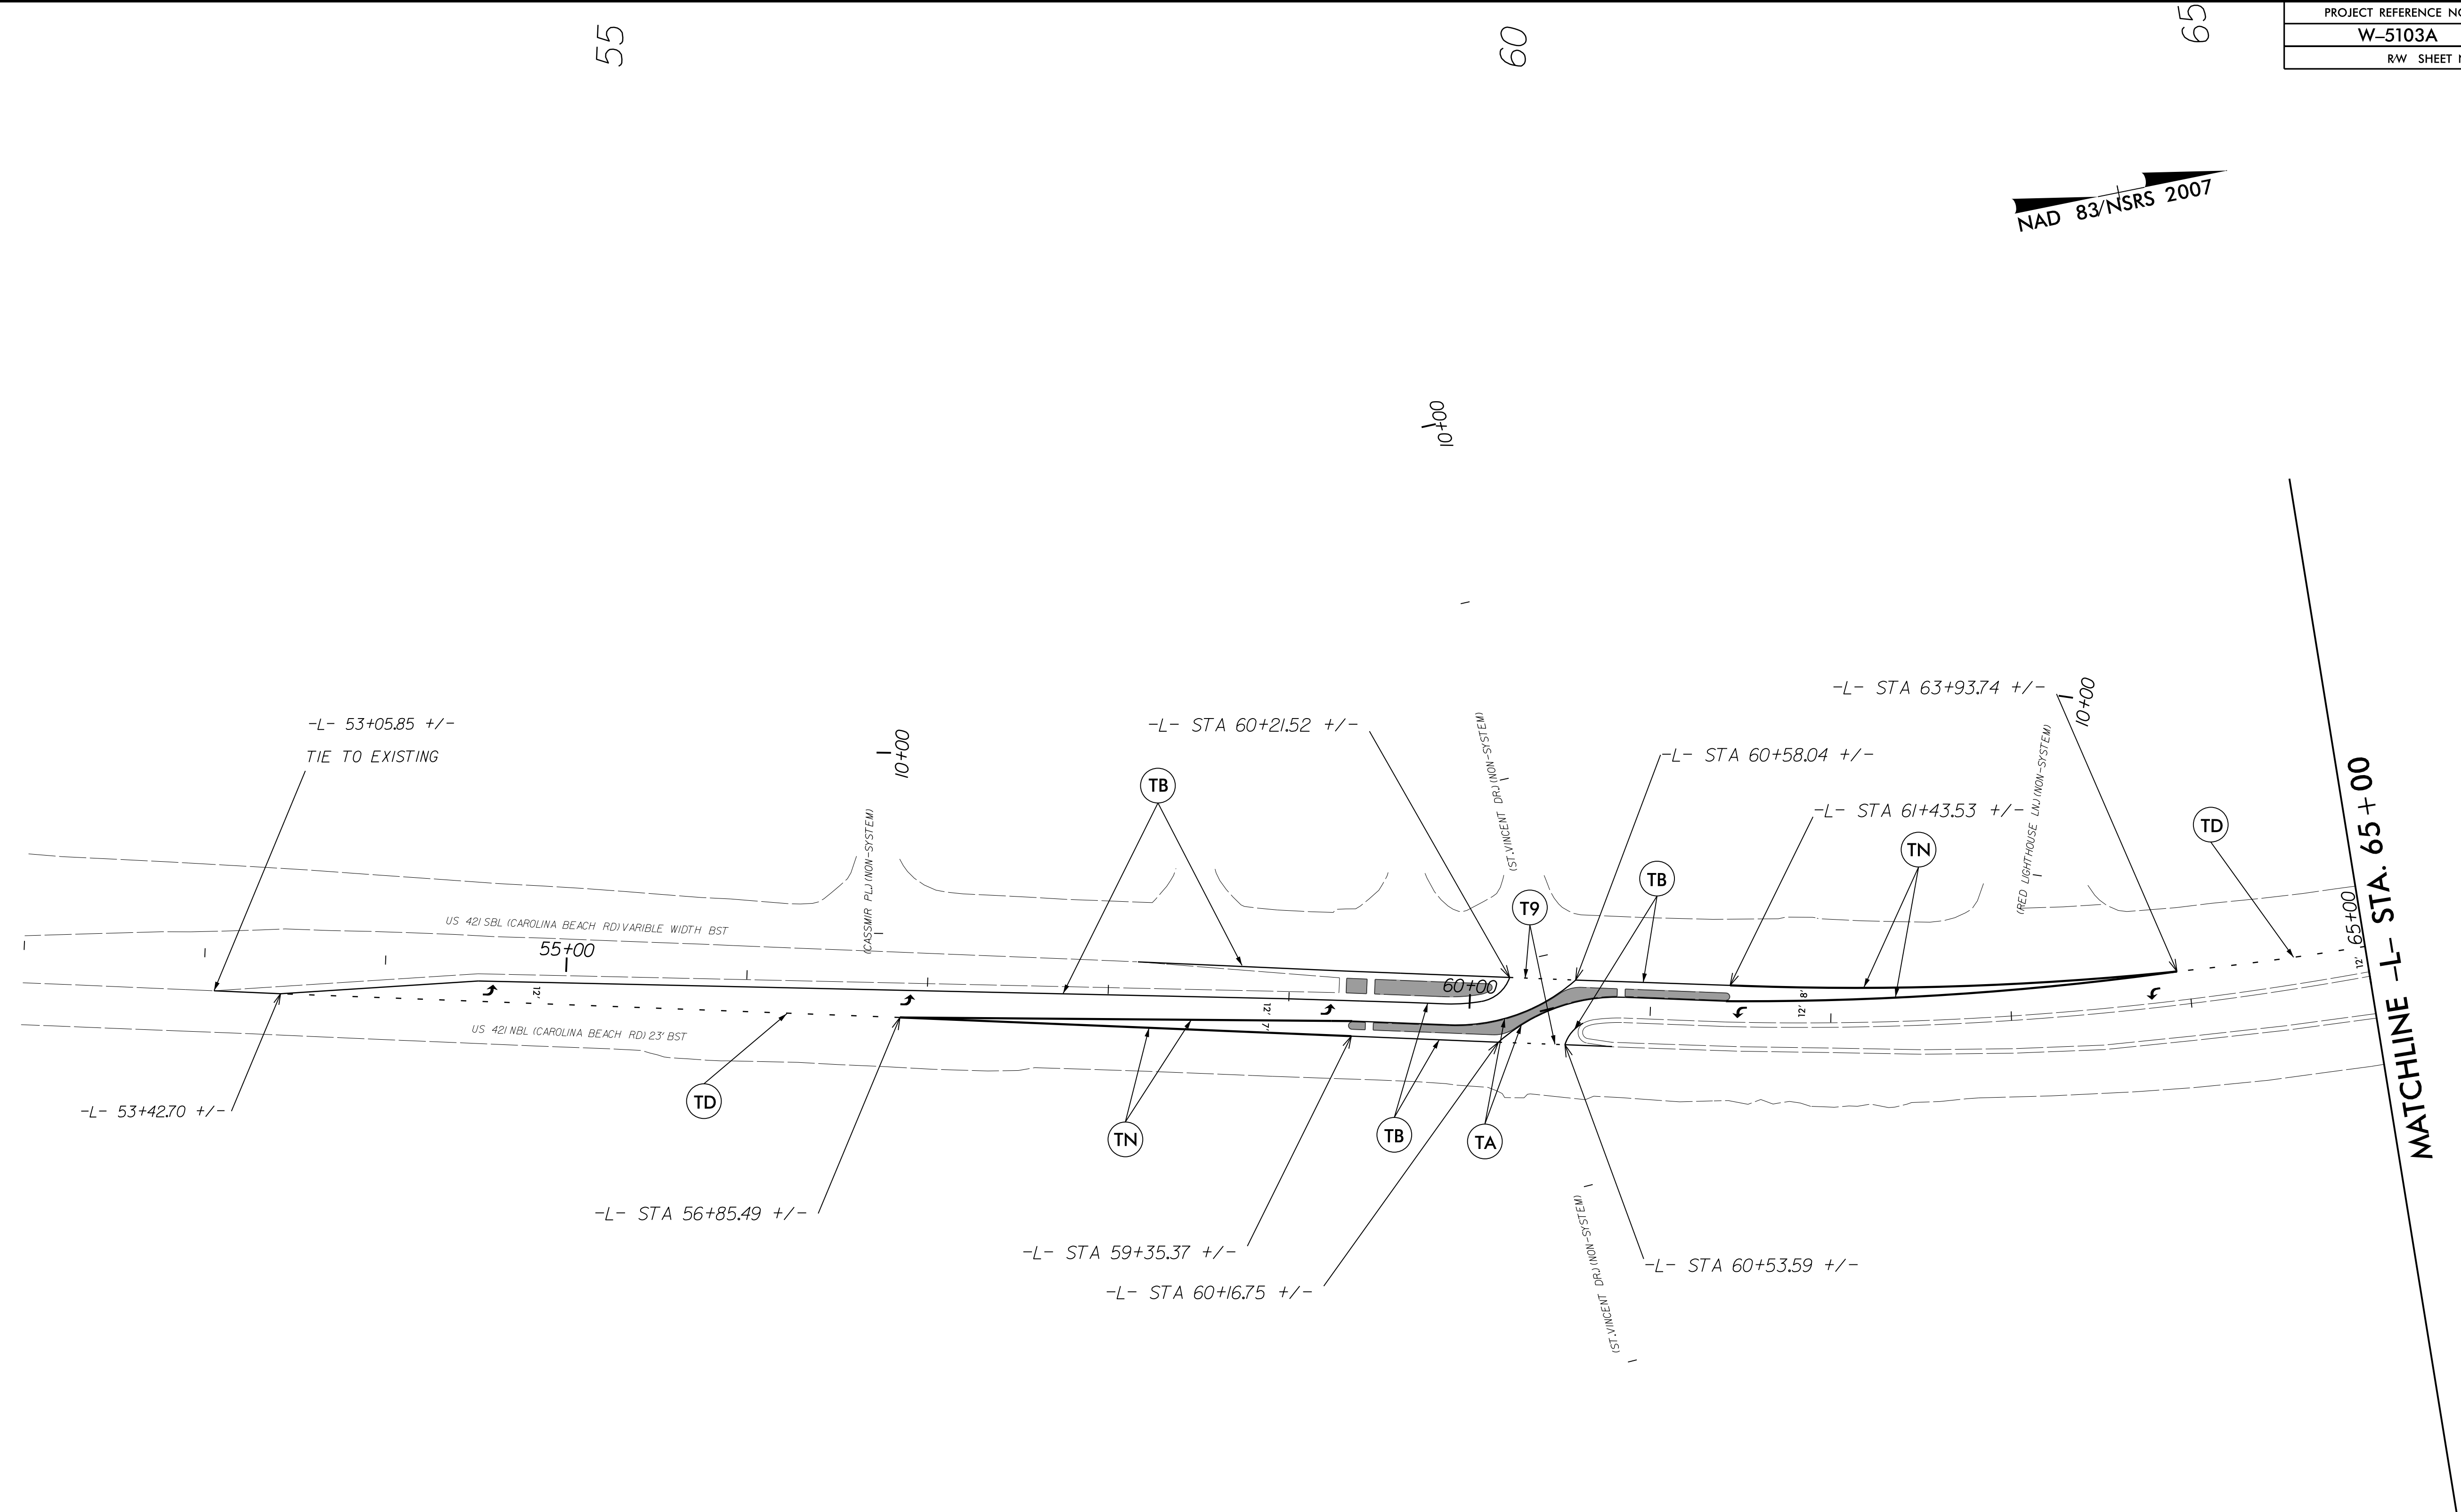

SEE SHEET PMP-1 FOR
PAVEMENT MARKING SCHEDULE.