


PROJECT REFERENCE NO. W-5103A	SHEET NO. PMP-5
RW SHEET NO.	



8/13/2015 | 12:00 PM PT

NAD 83/NSRS 2007

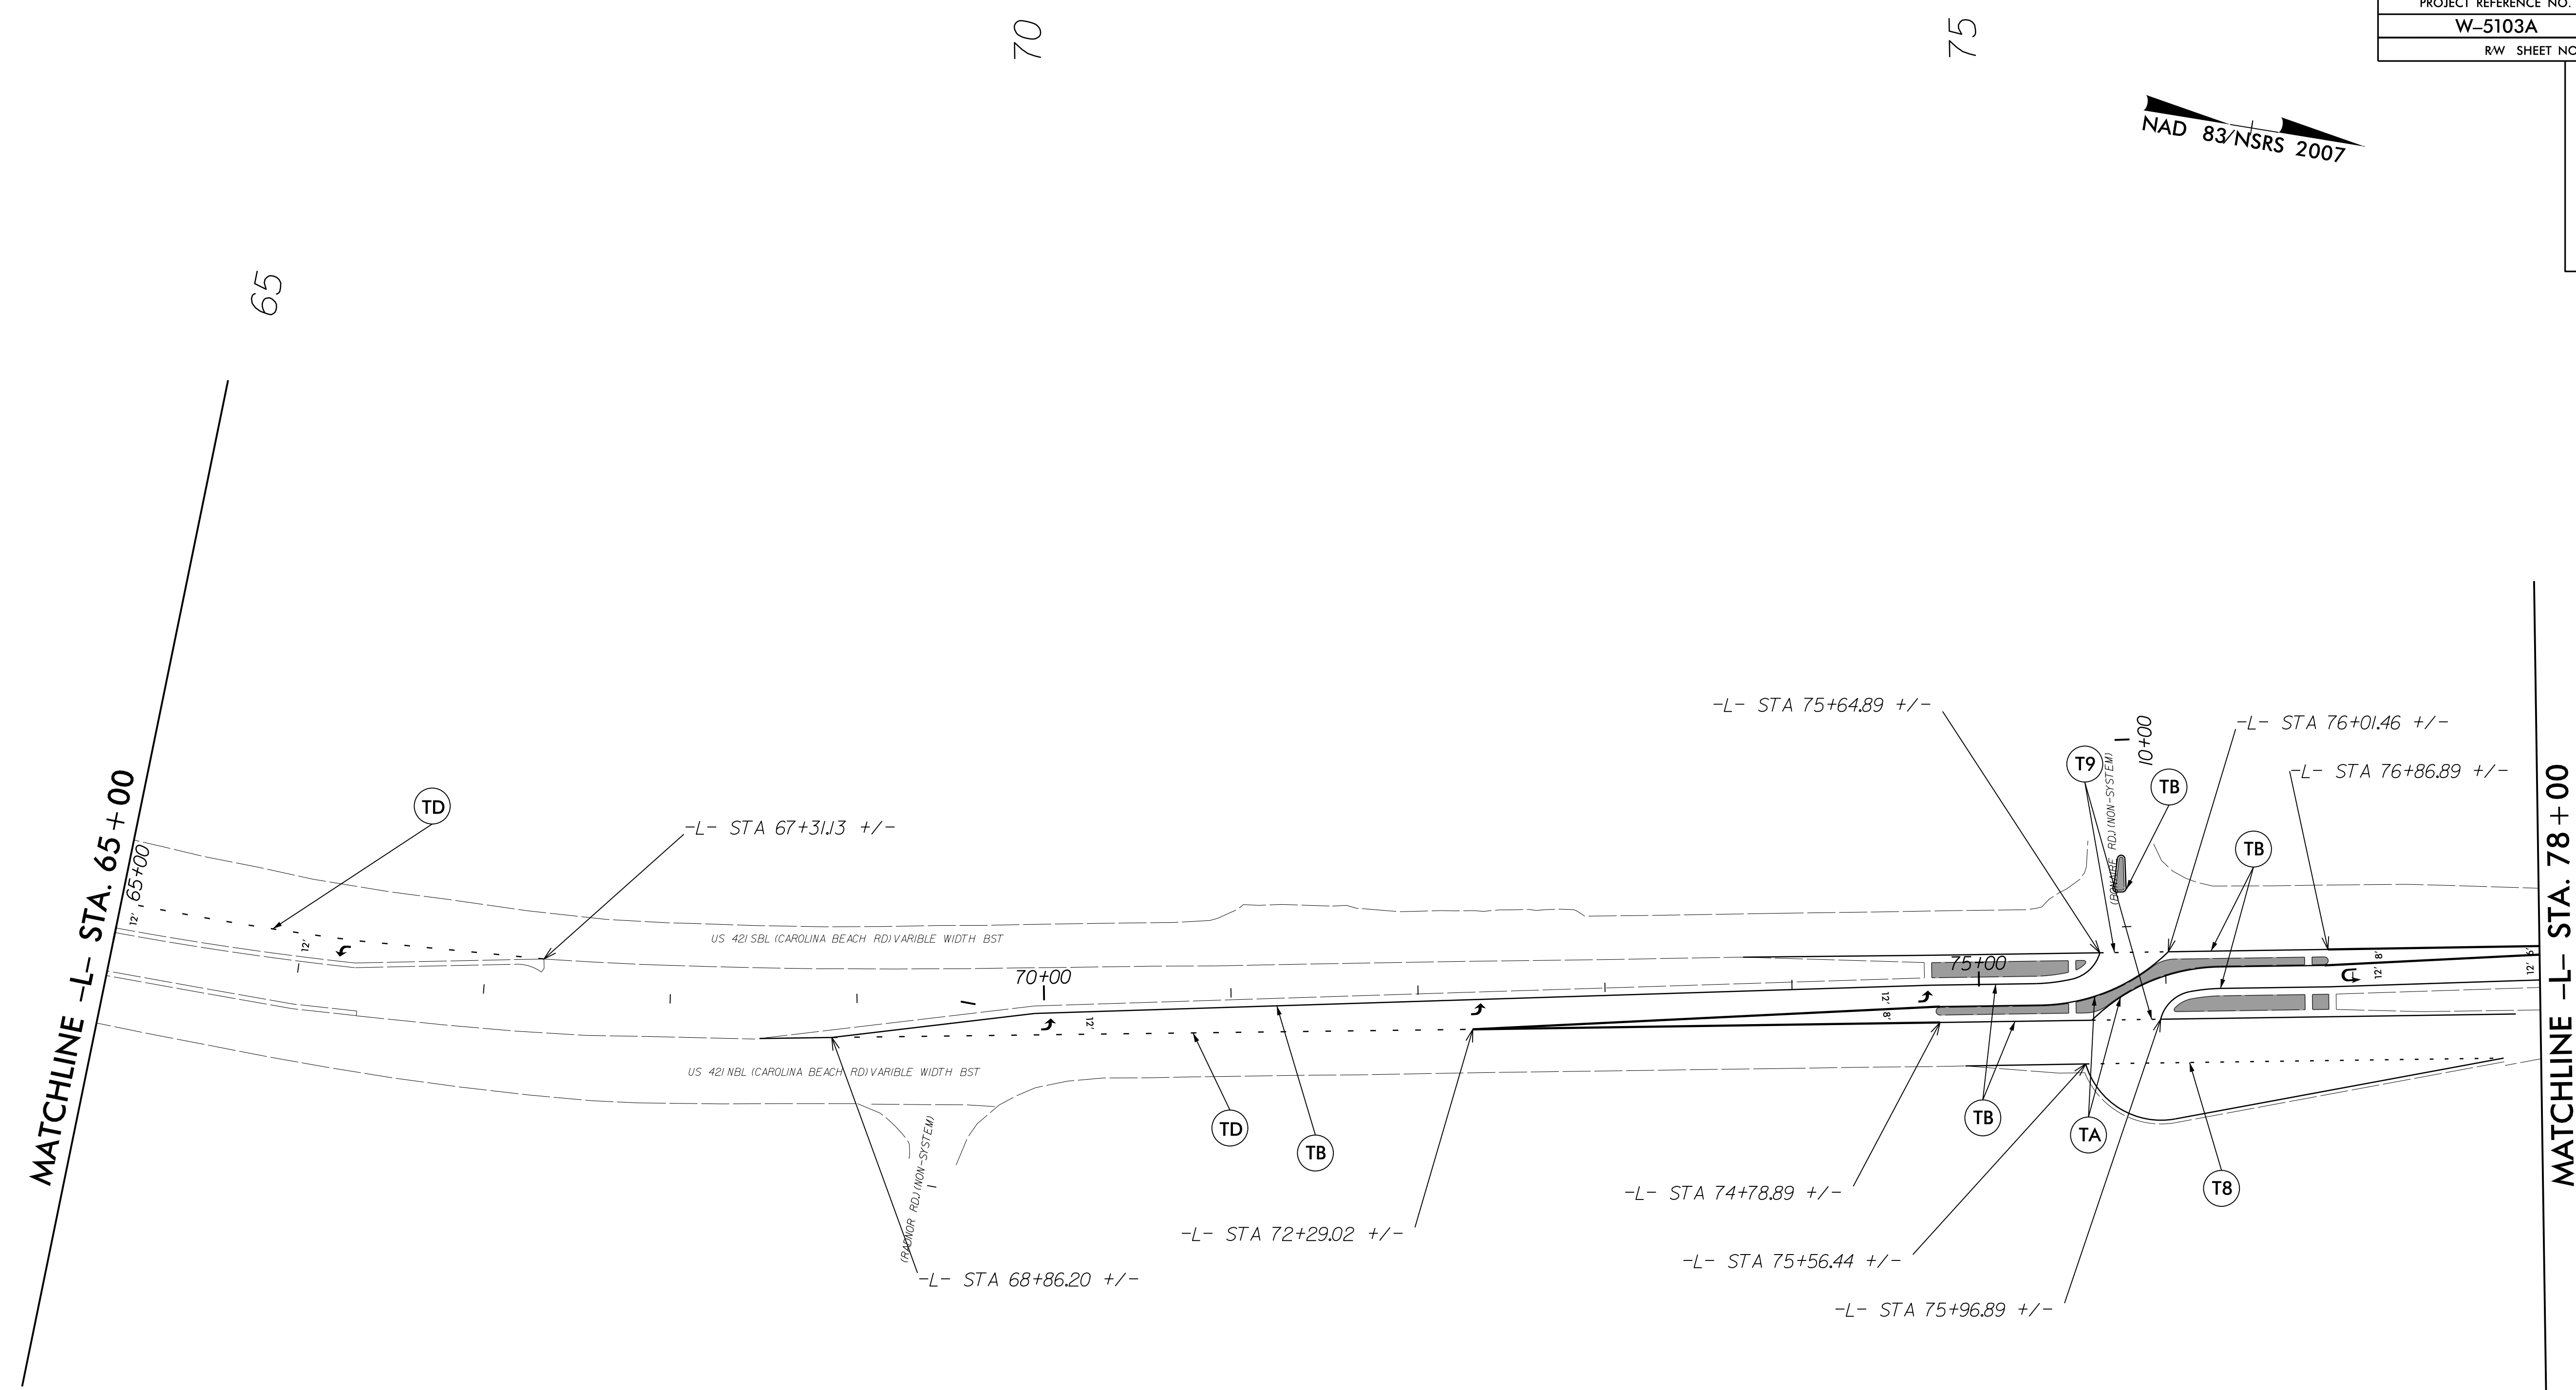

MATCHLINE -L- STA. 65 + 00

MATCHLINE -L- STA. 78 + 00

REVISIONS

05-AUG-2015 08:26 NEW HANDOVER W-5103-41867-1.1.1 US 421 Median Crossover Relet (use this file) \ROADWAY\Proj\NMP PLAN SHEETS\W5103A_D03_PMP_05_PSH_6.dgn
 8/17/99
 \$\$\$\$\$\$

SEE SHEET PMP-1 FOR
PAVEMENT MARKING SCHEDULE.