


PROJECT REFERENCE NO. W-5103A	SHEET NO. PMP-6
RW SHEET NO.	

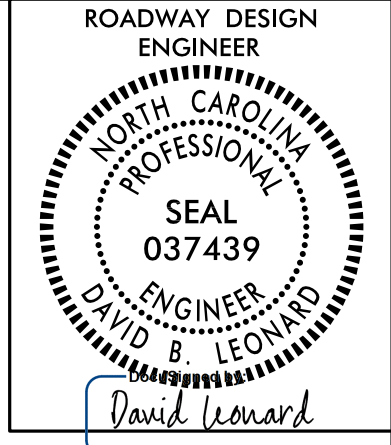

8/13/2015 | 12:00 PM PT



8/17/99

80


85

90

REVISIONS  
 05-AUG-2015 08:25 NEW HANDOVER W-5103.41867.1.1.1 US 421 Median Crossover Relet (use this file)\ROADWAY\ProJ\NMP PLAN SHEETS\W5103A.D03\_PMP\_06\_PSH\_L7.dgn  
 \$\$\$\$\$\$

MATCHLINE -L- STA. 78+00

MATCHLINE -L- STA. 92+00

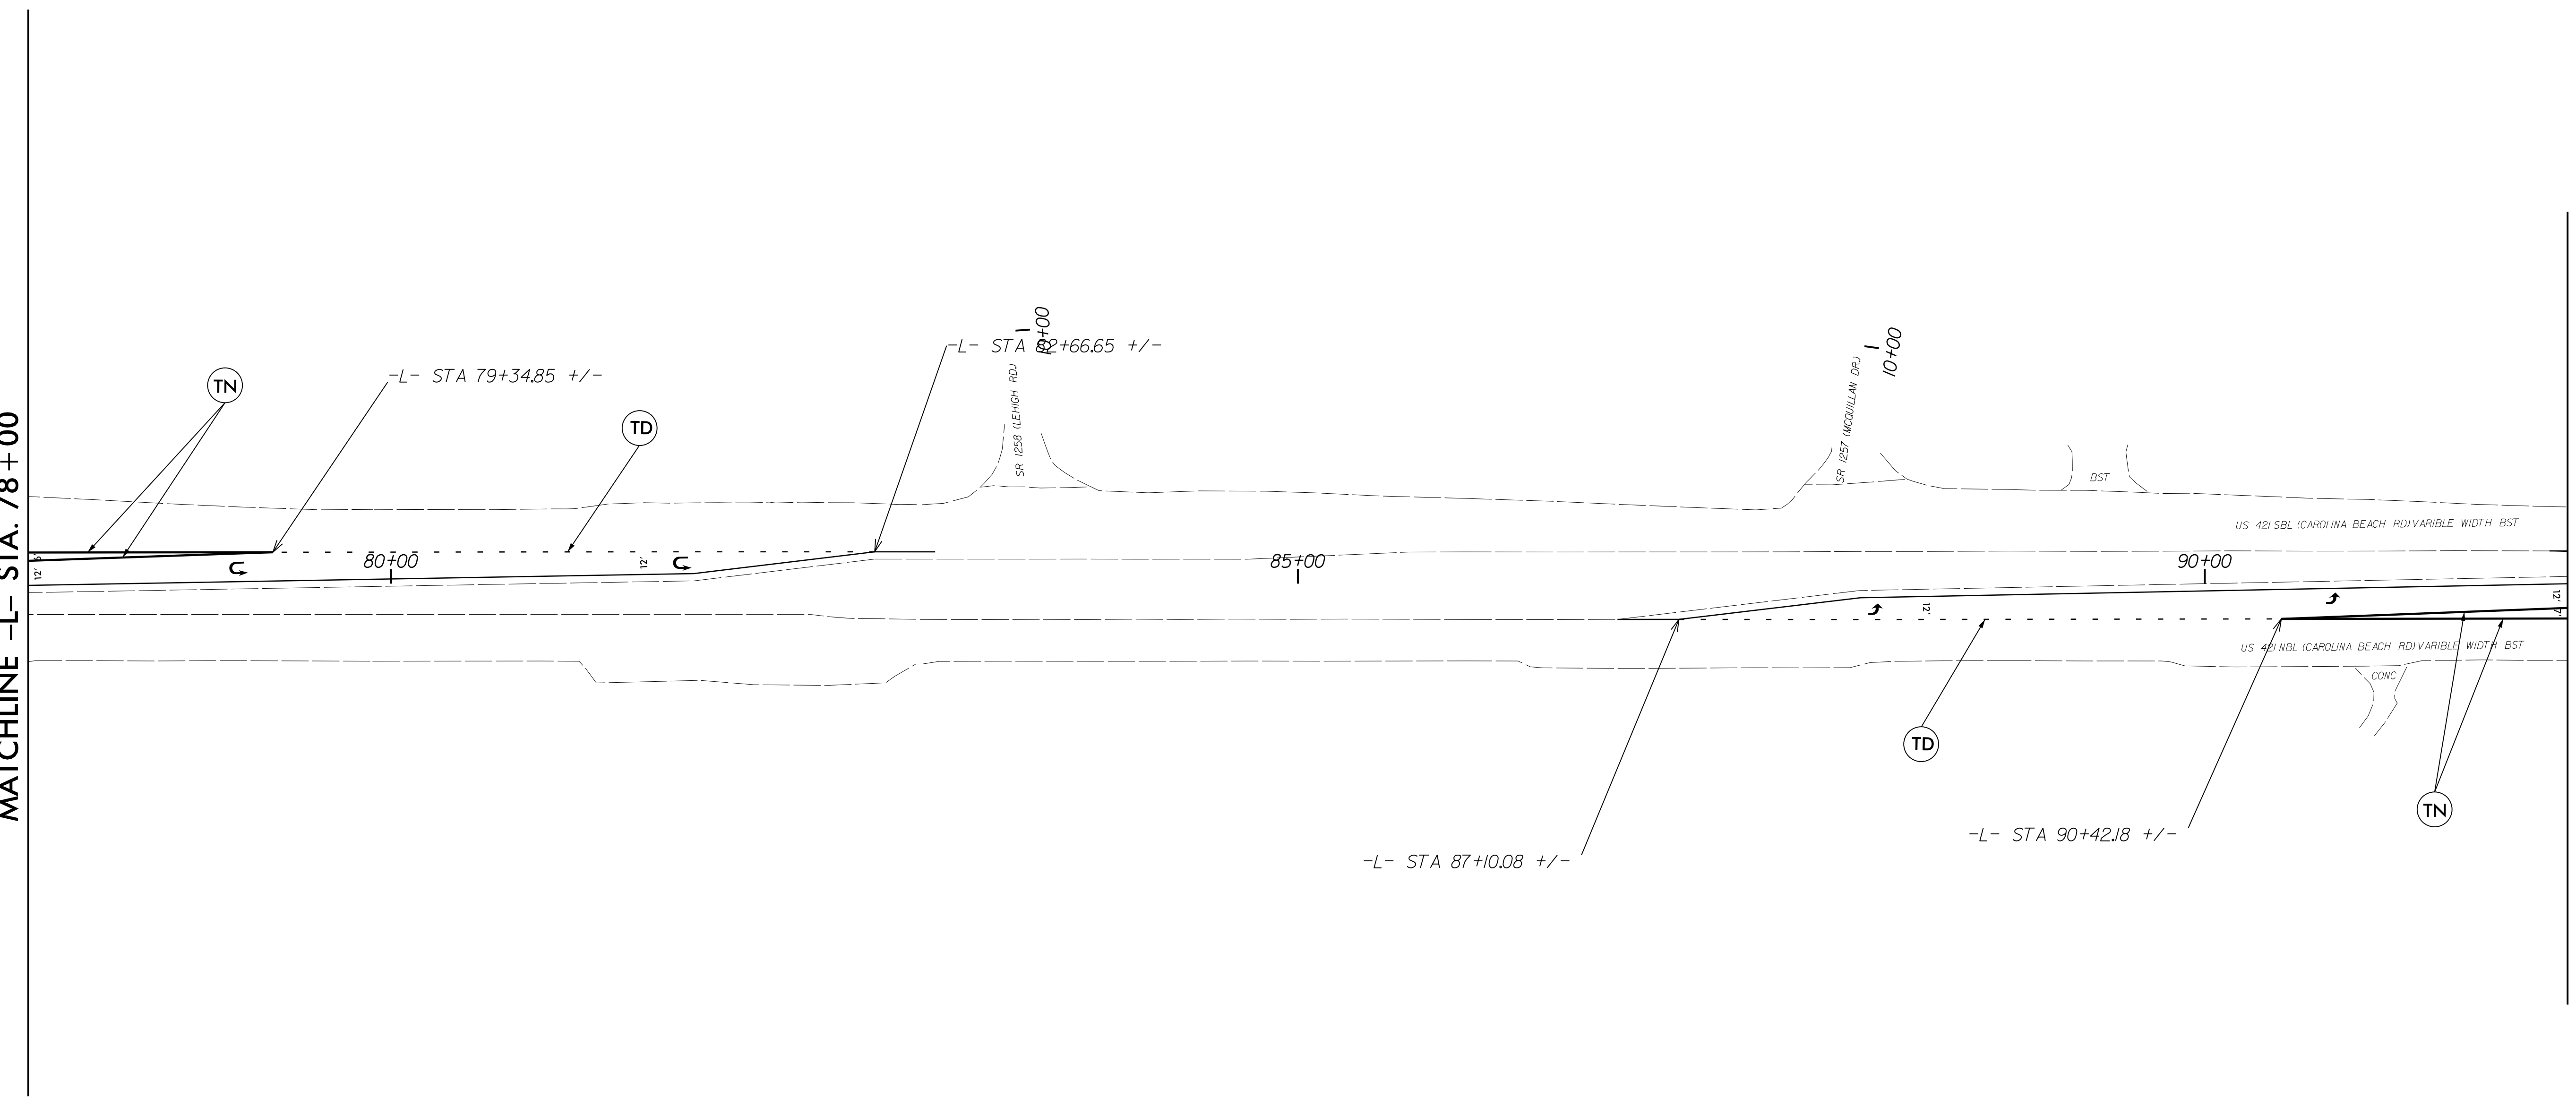

SEE SHEET PMP-I FOR  
PAVEMENT MARKING SCHEDULE.