


PROJECT REFERENCE NO. W-5103A	SHEET NO. PMP-7
RW SHEET NO.	

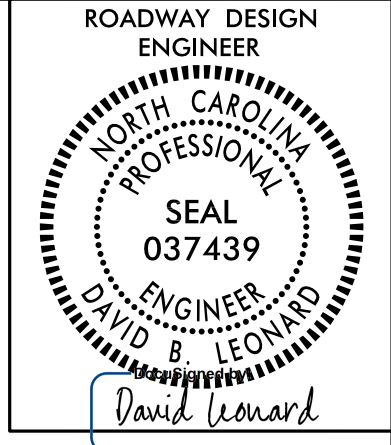

8/13/2015 | 12:00 PM PT


105

95

100

MATCHLINE -L- STA. 92 + 00

MATCHLINE -L- STA. 106 + 00

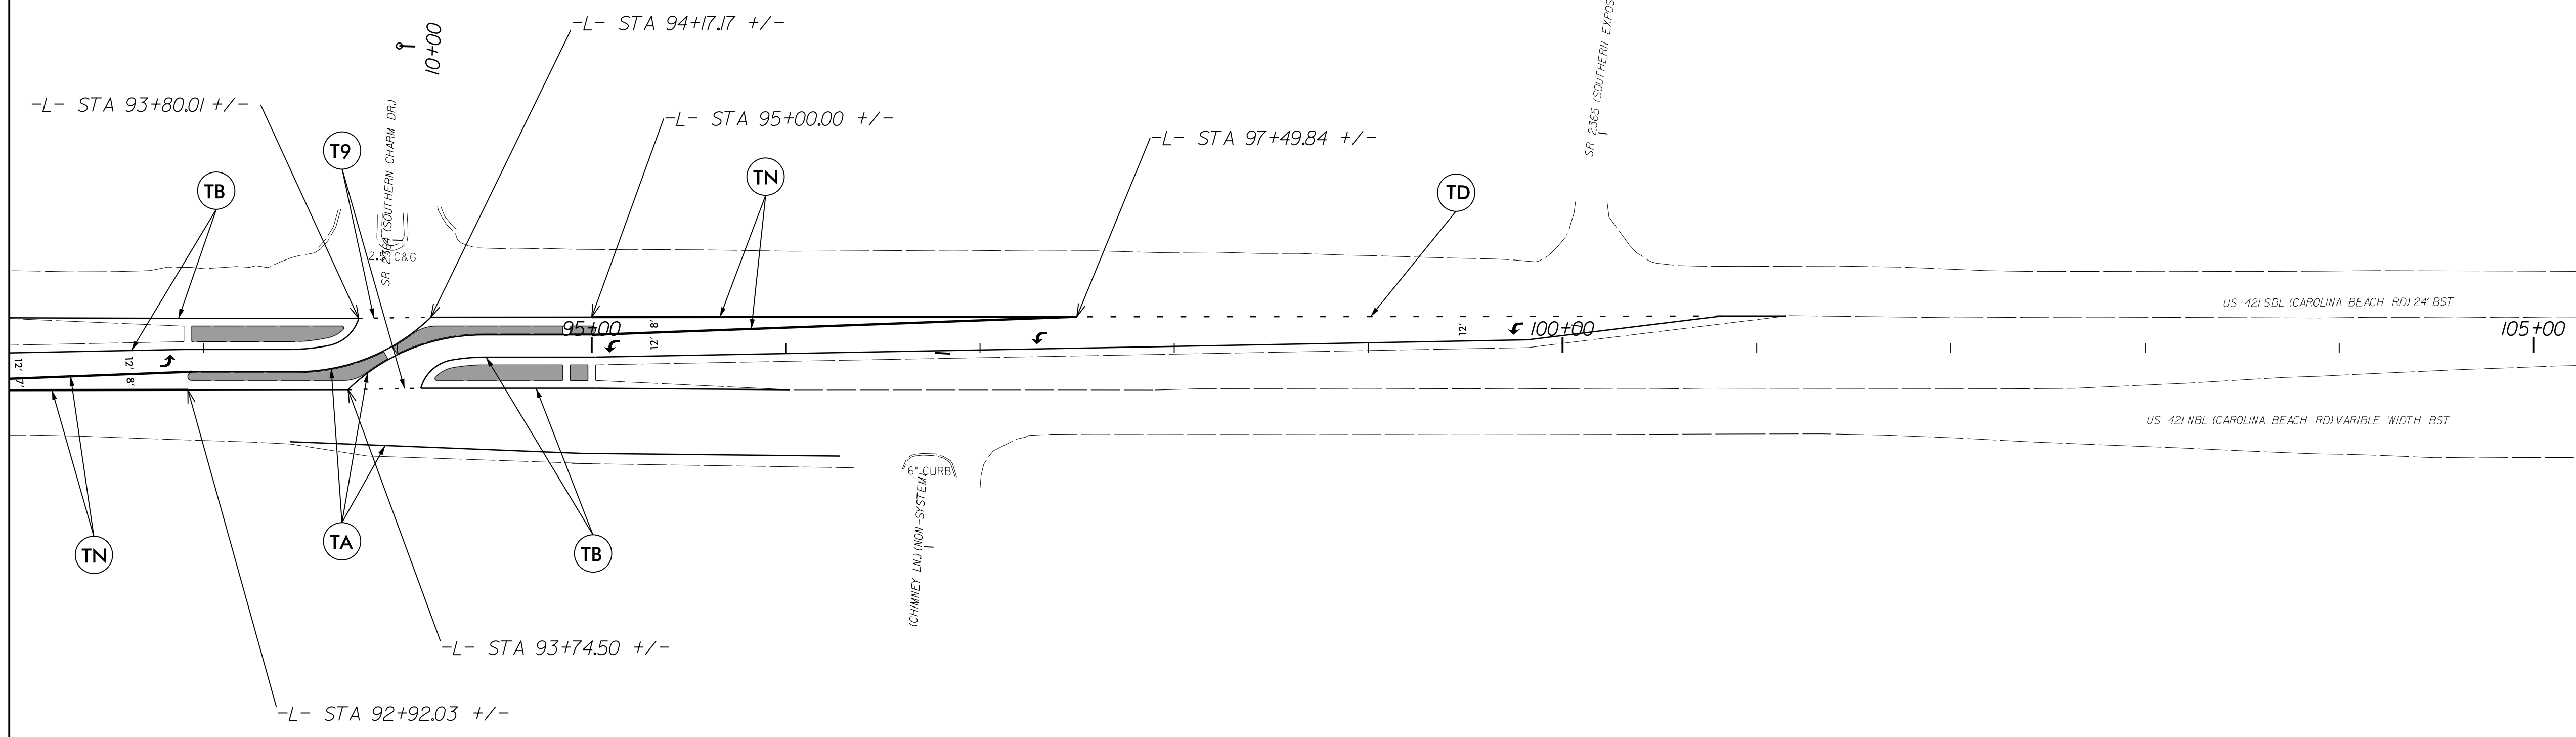

TB

T9

TN

TD

TN

TA

TB

CHIMNEY LULU/NOV-SYSTEM
6" CURB

SR 2365 (SOUTHERN EXPOSURE RD)
10+00

US 421 SBL (CAROLINA BEACH RD) 24' BST

US 421 NBL (CAROLINA BEACH RD) VARIABLE WIDTH BST

SEE SHEET PMP-1 FOR
PAVEMENT MARKING SCHEDULE.

REVISIONS

8/17/99

I:\PROJECTS\2015\15-08 NEW HANDOVER\W-5103-41867-1.1.1\US 421 Median Crossover Relet (use this file)\ROADWAY\ProJ\NMP PLAN SHEETS\W5103A_D03_PMP_07_PSH_8.dgn