



8/13/2015 | 12:00 PM PT




8/17/99

REVISIONS

05-AUG-2015 08:26 NEW HANDOVER W-5103-41867-1.1.1 US 421 Median Crossover Relet (use this file) \ROADWAY\Proj\NMP PLAN SHEETS\W5103A.D03.PMP_08_PSH_9.dgn
 \$\$\$SUSPENSE\$\$\$

MATCHLINE -L- STA. 106 + 00

MATCHLINE -L- STA. 120 + 00

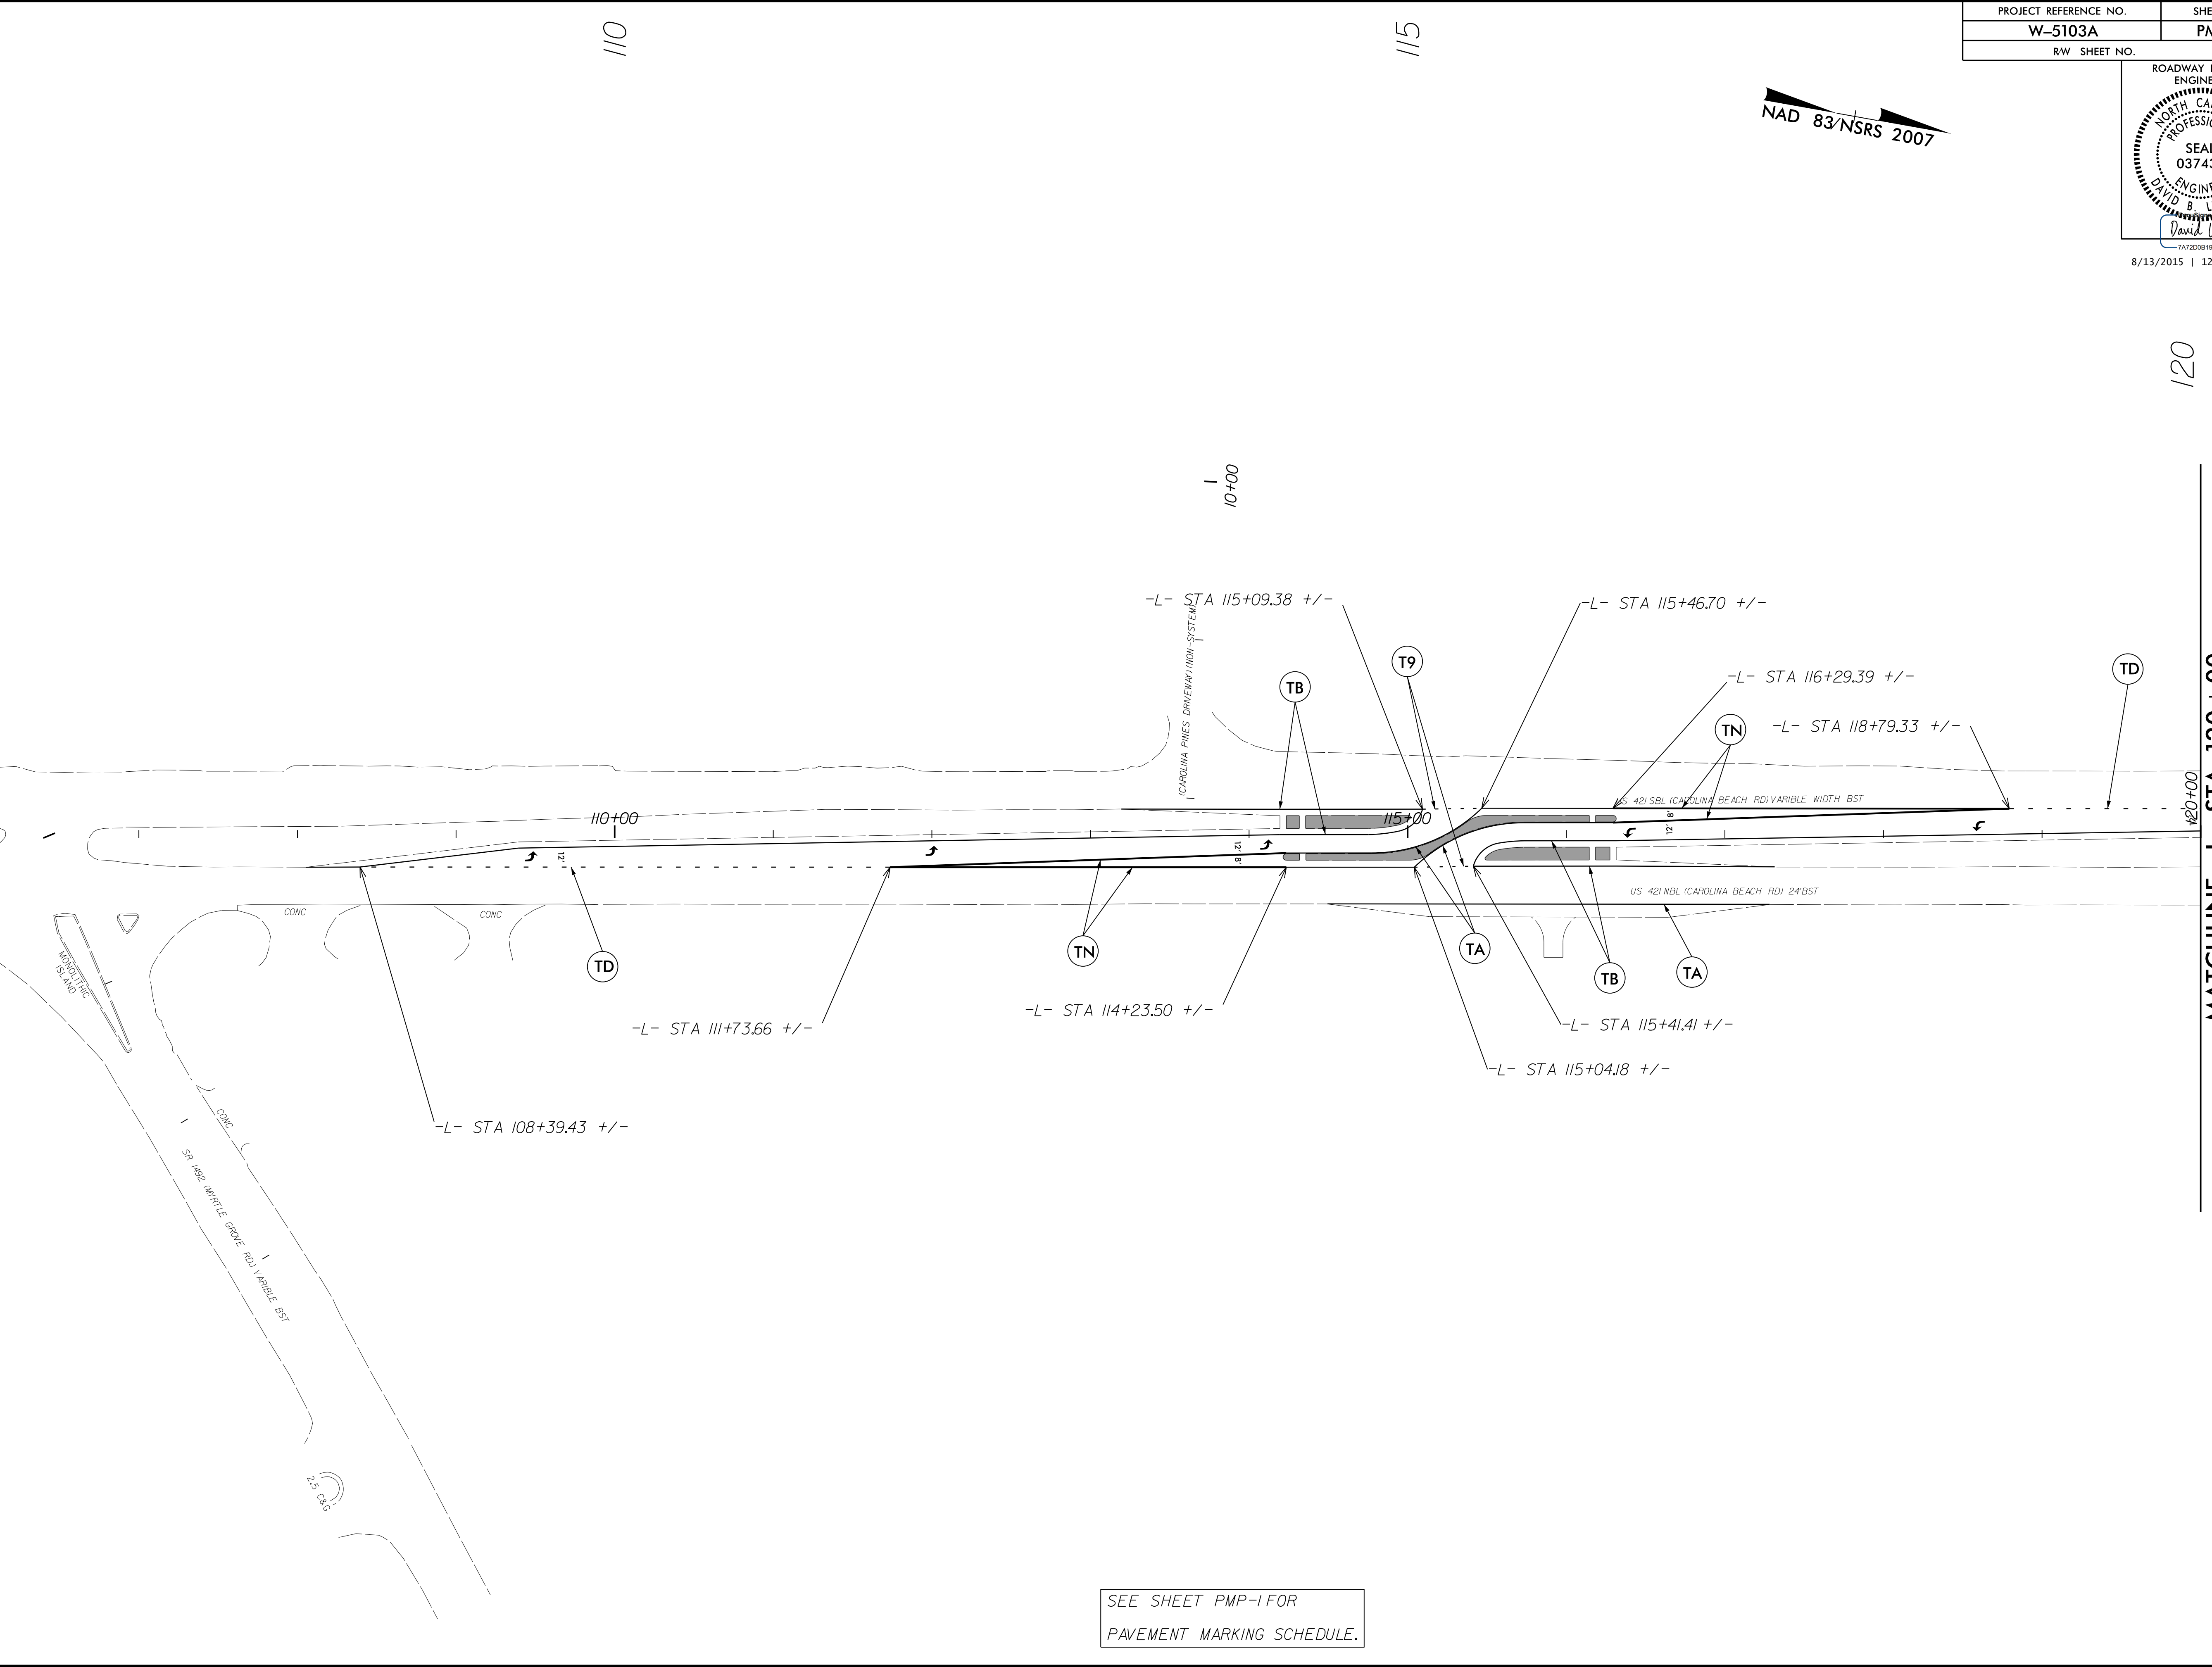

SEE SHEET PMP-1 FOR
PAVEMENT MARKING SCHEDULE.