


8/13/2015 | 12:00 PM PT



160

155

150

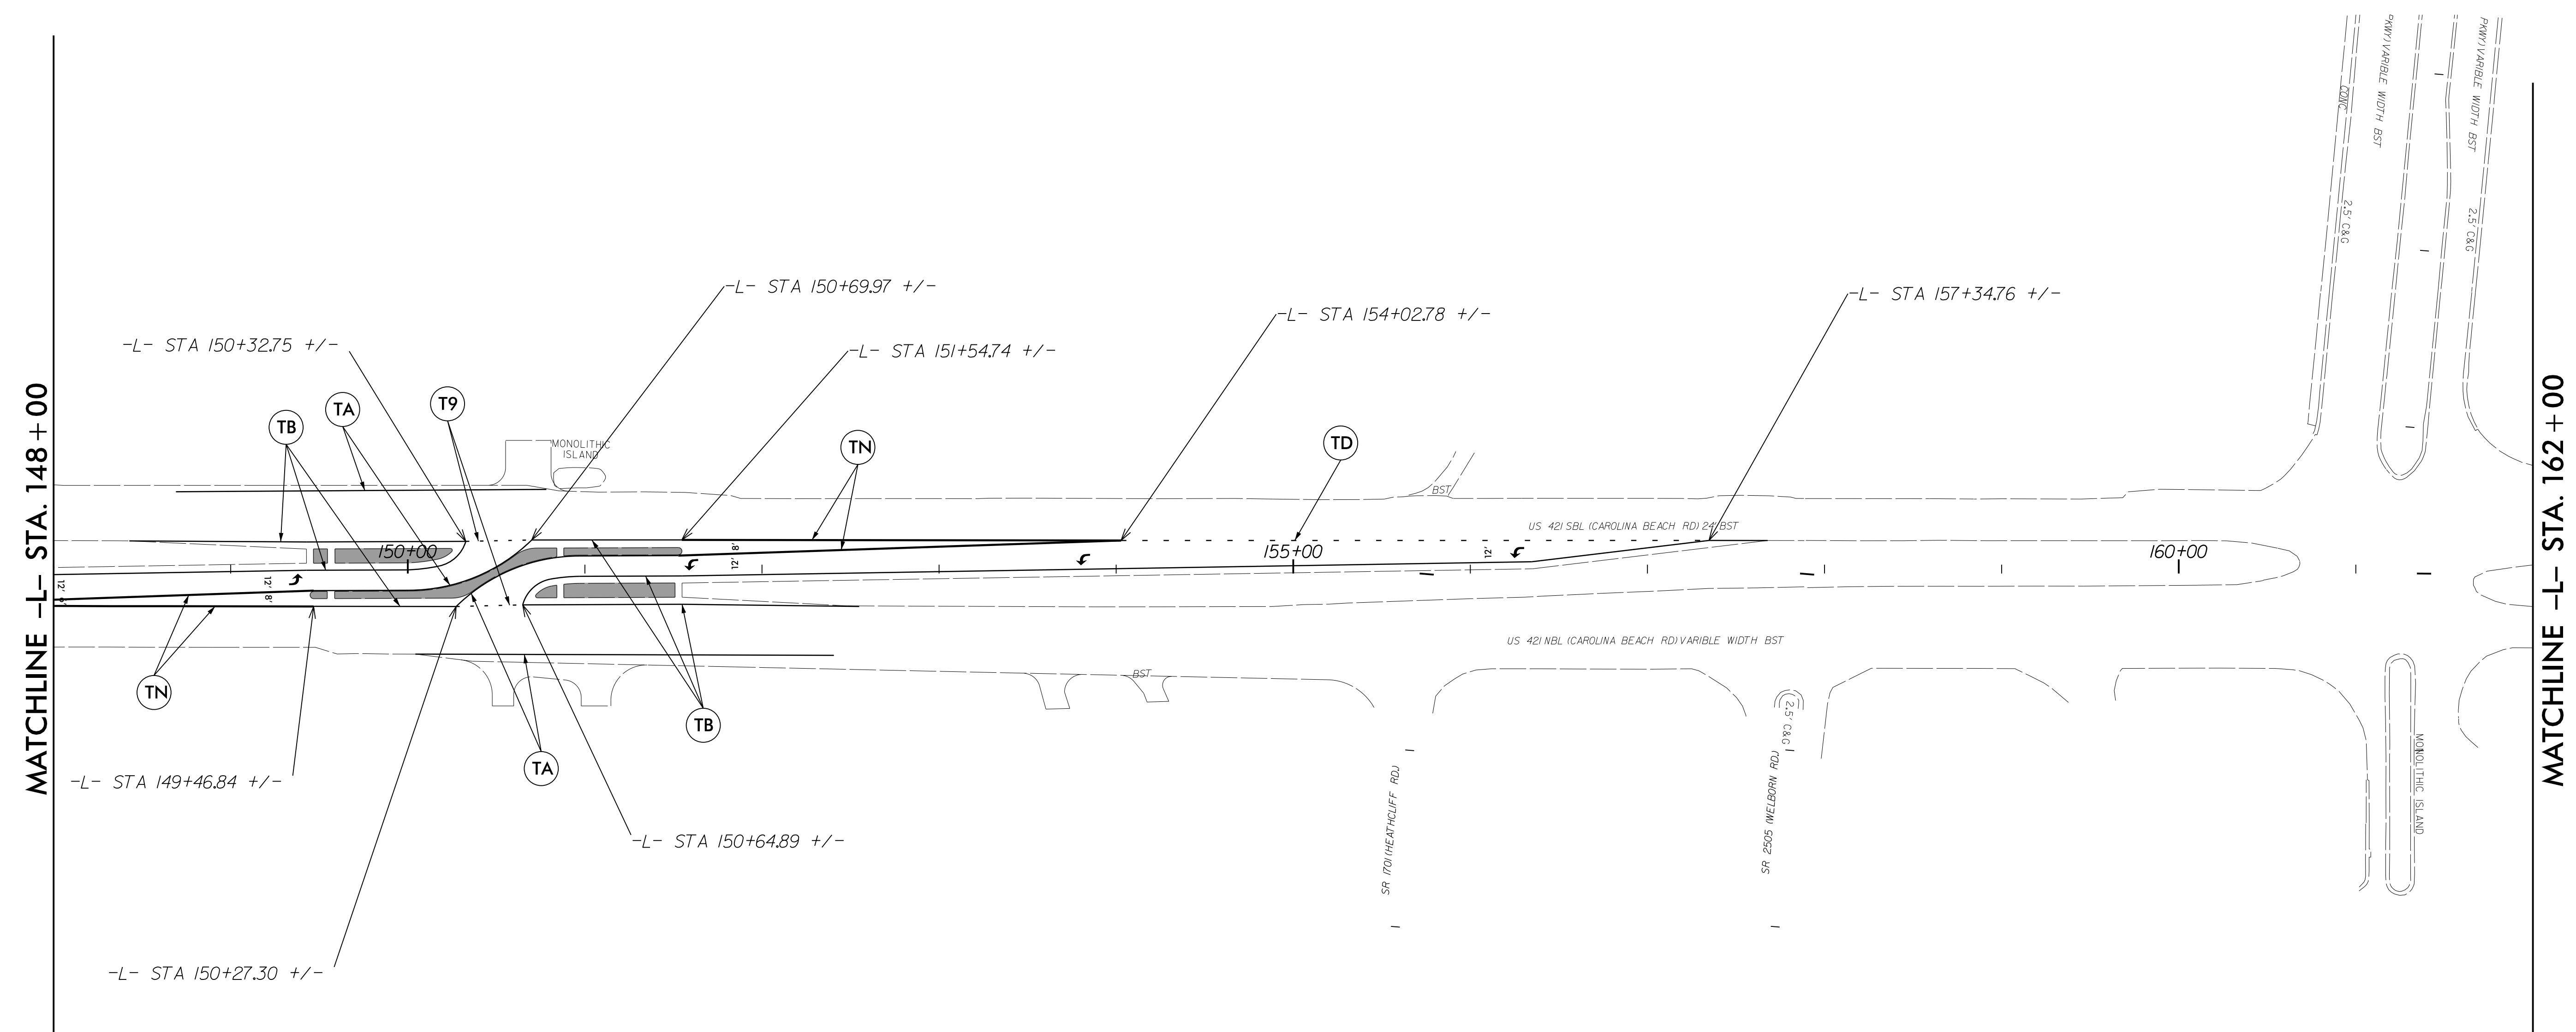

MATCHLINE -L- STA. 148 + 00

MATCHLINE -L- STA. 162 + 00

REVISIONS

06-AUG-2015 08:26
 C:\AUG2015\PROJECTS\NEW HANDOVER\W-5103-41867-1.1.1\US 421 Median Crossover Relet (use this file)\ROADWAY\Proj\NMP PLAN SHEETS\W5103A_D03_PMP_11.PSH.12.dgn
 \$\$\$SUSPENSE\$\$\$

SEE SHEET PMP-1 FOR
 PAVEMENT MARKING SCHEDULE.