


PROJECT REFERENCE NO. W-5103A	SHEET NO. PMP-14
RW SHEET NO.	

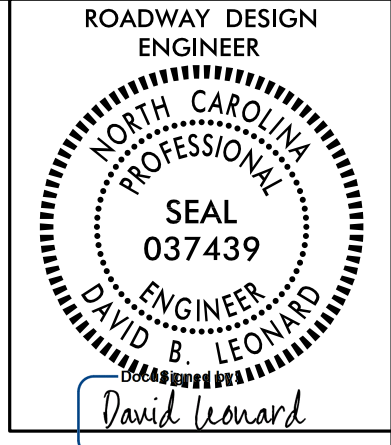


8/13/2015 | 12:00 PM PT



8/17/99

06-AUG-2015 08:26
 C:\WORK\PROJECTS\NEW HANDOVER\W-5103-41867-1.1.1\US 421 Median Crossover Relet (use this file)\ROADWAY\ProJ\NMP PLAN SHEETS\W5103\REVISIONS\MP_14_PSH.15.dgn
 \$\$\$\$\$\$SUSPENSE\$\$\$\$\$\$

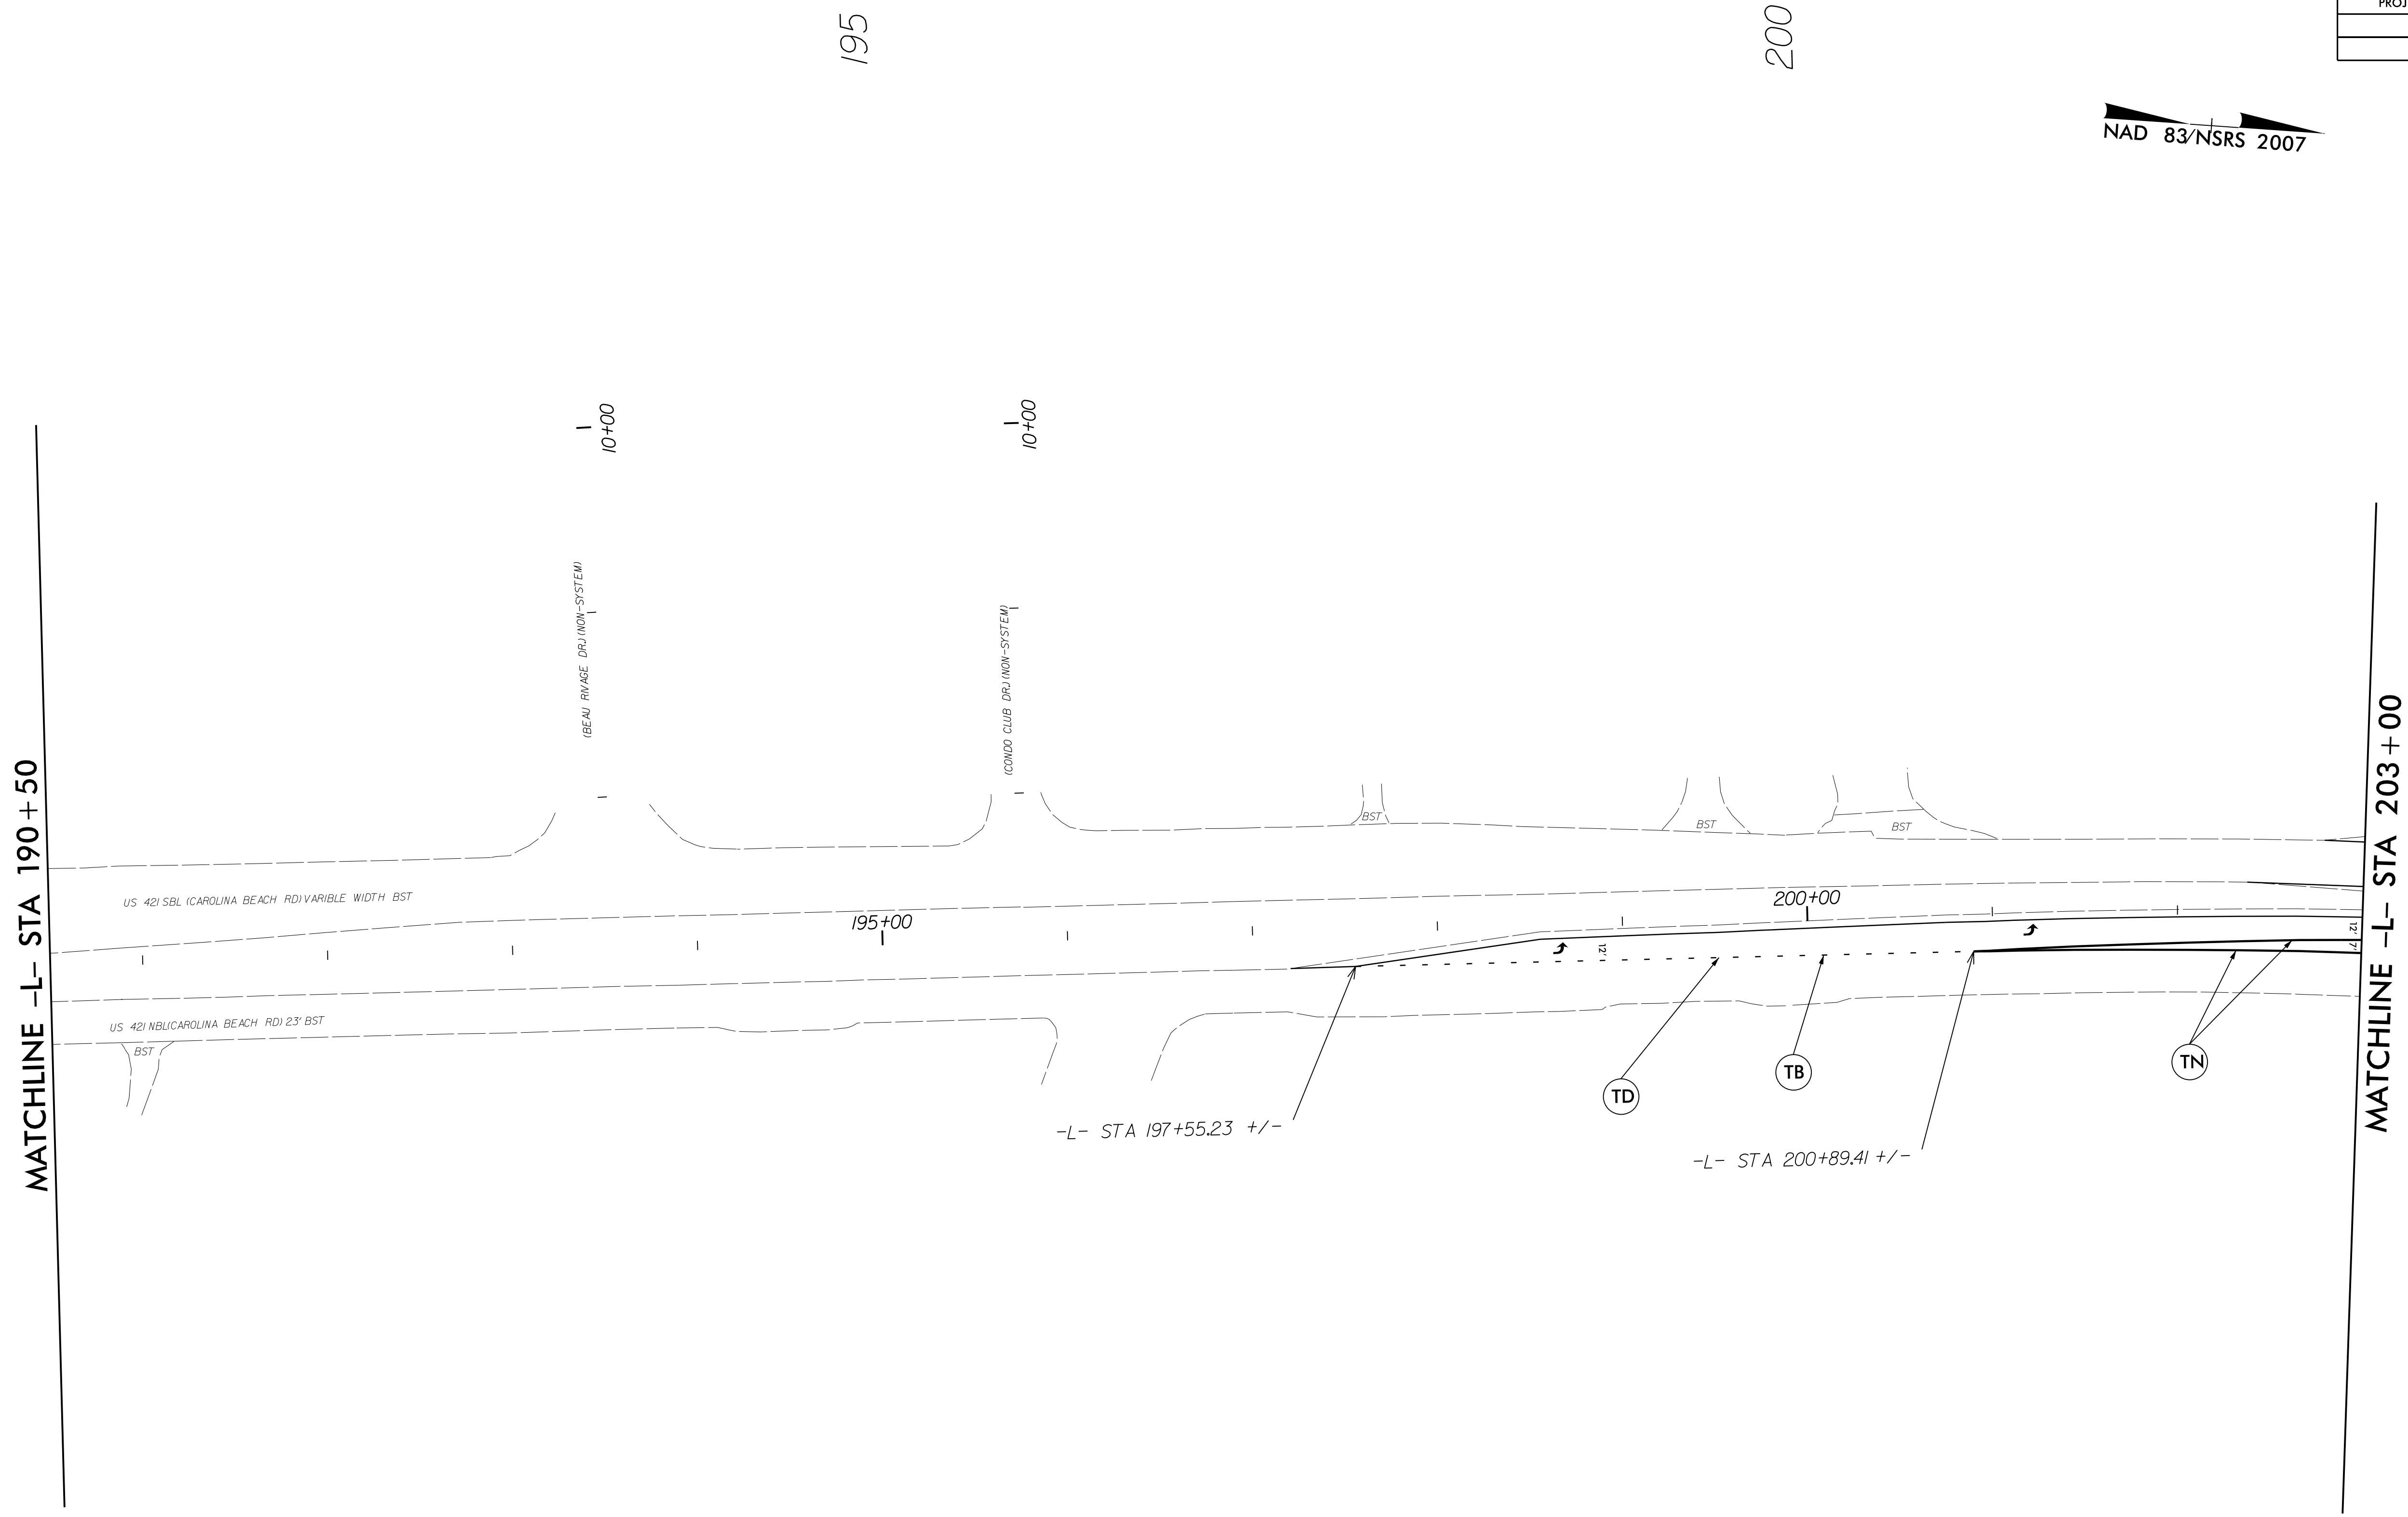

SEE SHEET PMP-1 FOR
 PAVEMENT MARKING SCHEDULE.