




8/13/2015 | 11:43 AM PT

NAD 83/NSRS 2007

215

210

205

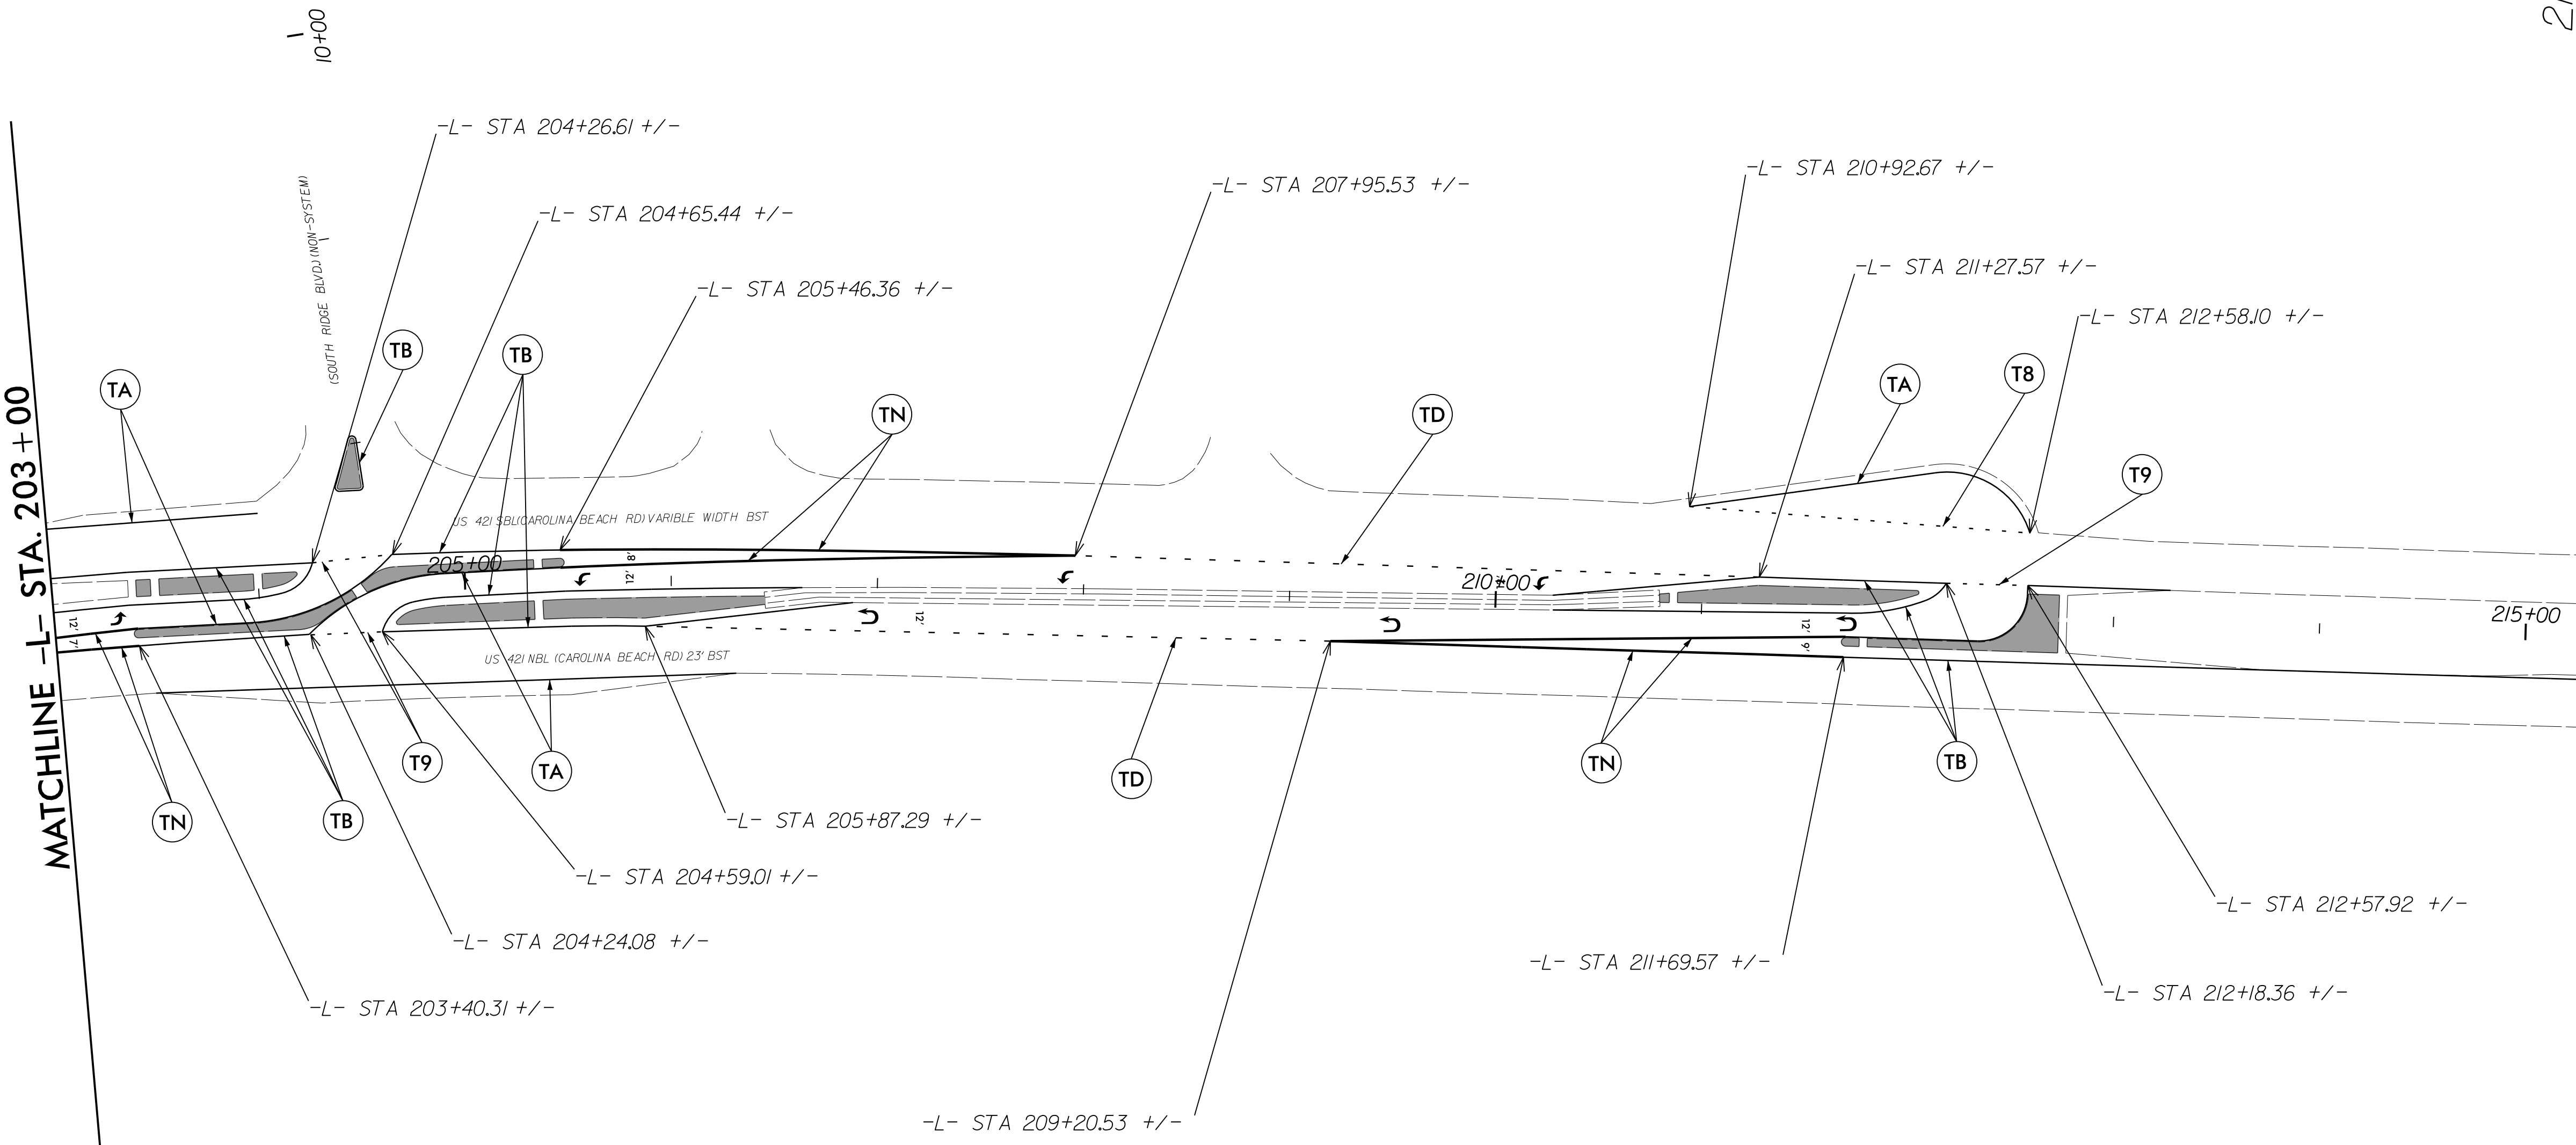

MATCHLINE -L- STA. 203 + 00

MATCHLINE -L- STA. 216 + 50

10+00

205+00

210+00

215+00

(SOUTH RIDGE BLVD.) (NON-SYSTEM)

US 421 (S) (CAROLINA BEACH) (RD) (VARIABLE WIDTH) (BST)

US 421 (N) (CAROLINA BEACH) (RD) (23') (BST)

REVISIONS

8/17/99

05-AUG-2015 08:26
 C:\WORK\PROJECTS\NEW HANDOVER\W-5103-41867-1.1.1\US 421 Medion Crossover Relet (use this file)\ROADWAY\Pro\NMP PLAN SHEETS\W5103A_D03_PMP_15_PSH.16.dgn
 \$\$\$\$SUSPENSE\$\$\$\$

SEE SHEET PMP-1 FOR
 PAVEMENT MARKING SCHEDULE.