

PROJECT REFERENCE NO. W-5103A	SHEET NO. PMP-16
RW SHEET NO.	




8/13/2015 | 11:43 AM PT

NAD 83/NSRS 2007

230

225

220

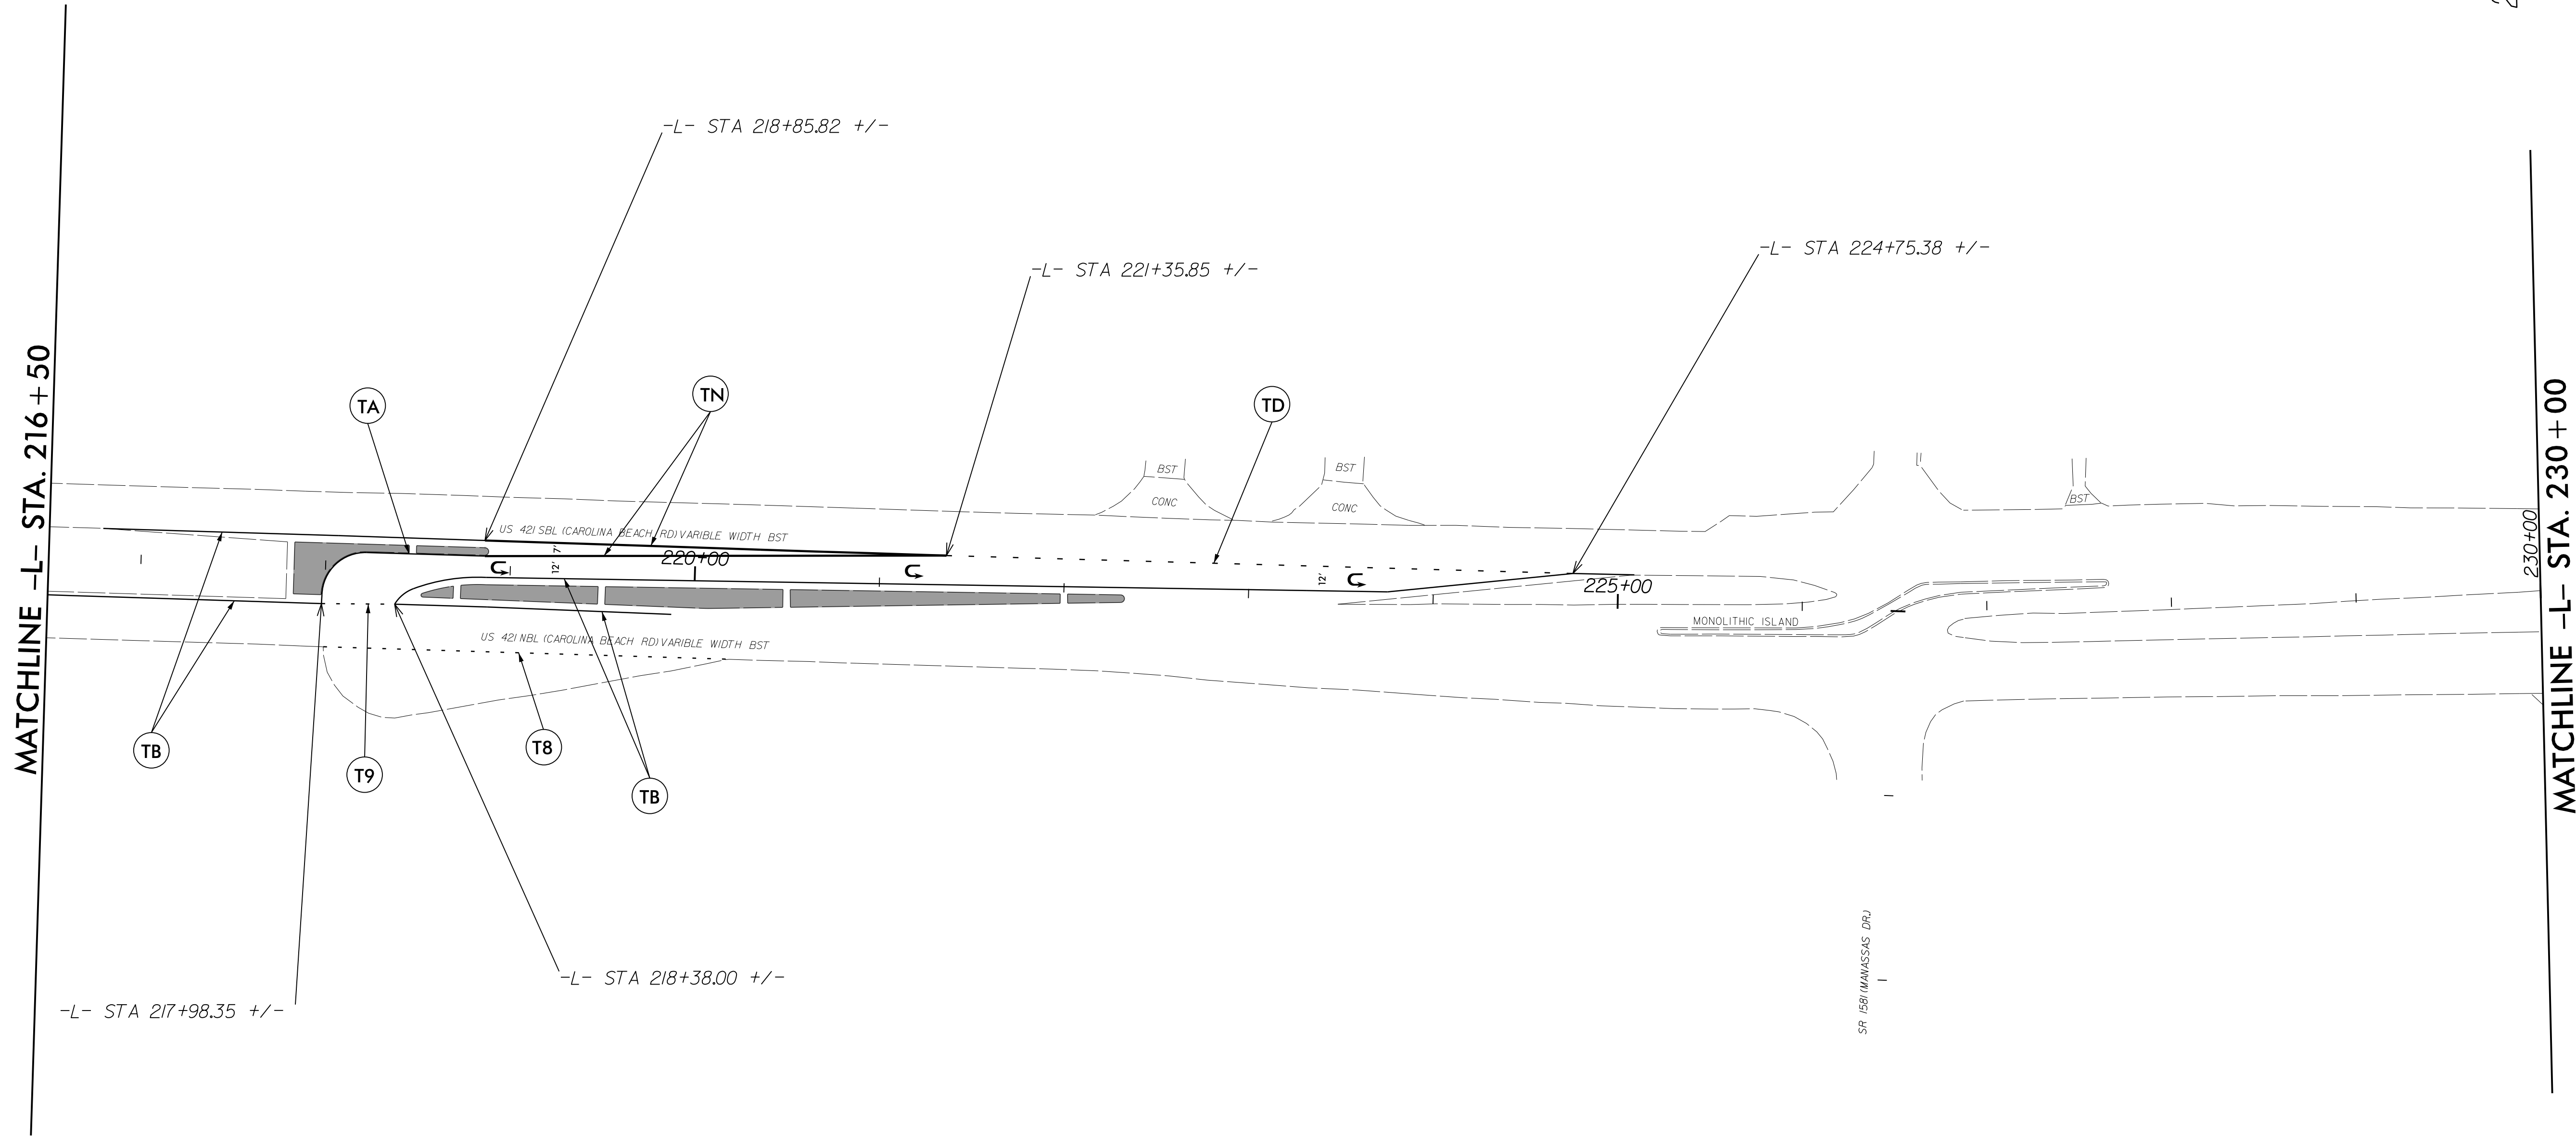

REVISIONS
 05-AUG-2015 08:25
 C:\AUG2015\PROJECTS\NEW HANDOVER\W-5103-41867-1.1.1\US 421 Median Crossover Relet (use this file)\ROADWAY\Pro\NMP PLAN SHEETS\W5103A_D03_PMP_16.PSH.17.dgn
 \$\$\$\$\$\$

8/17/99

SEE SHEET PMP-1 FOR
PAVEMENT MARKING SCHEDULE.