


230

235

240

MATCHLINE -L- STA. 230+00

MATCHLINE -L- STA. 241+00

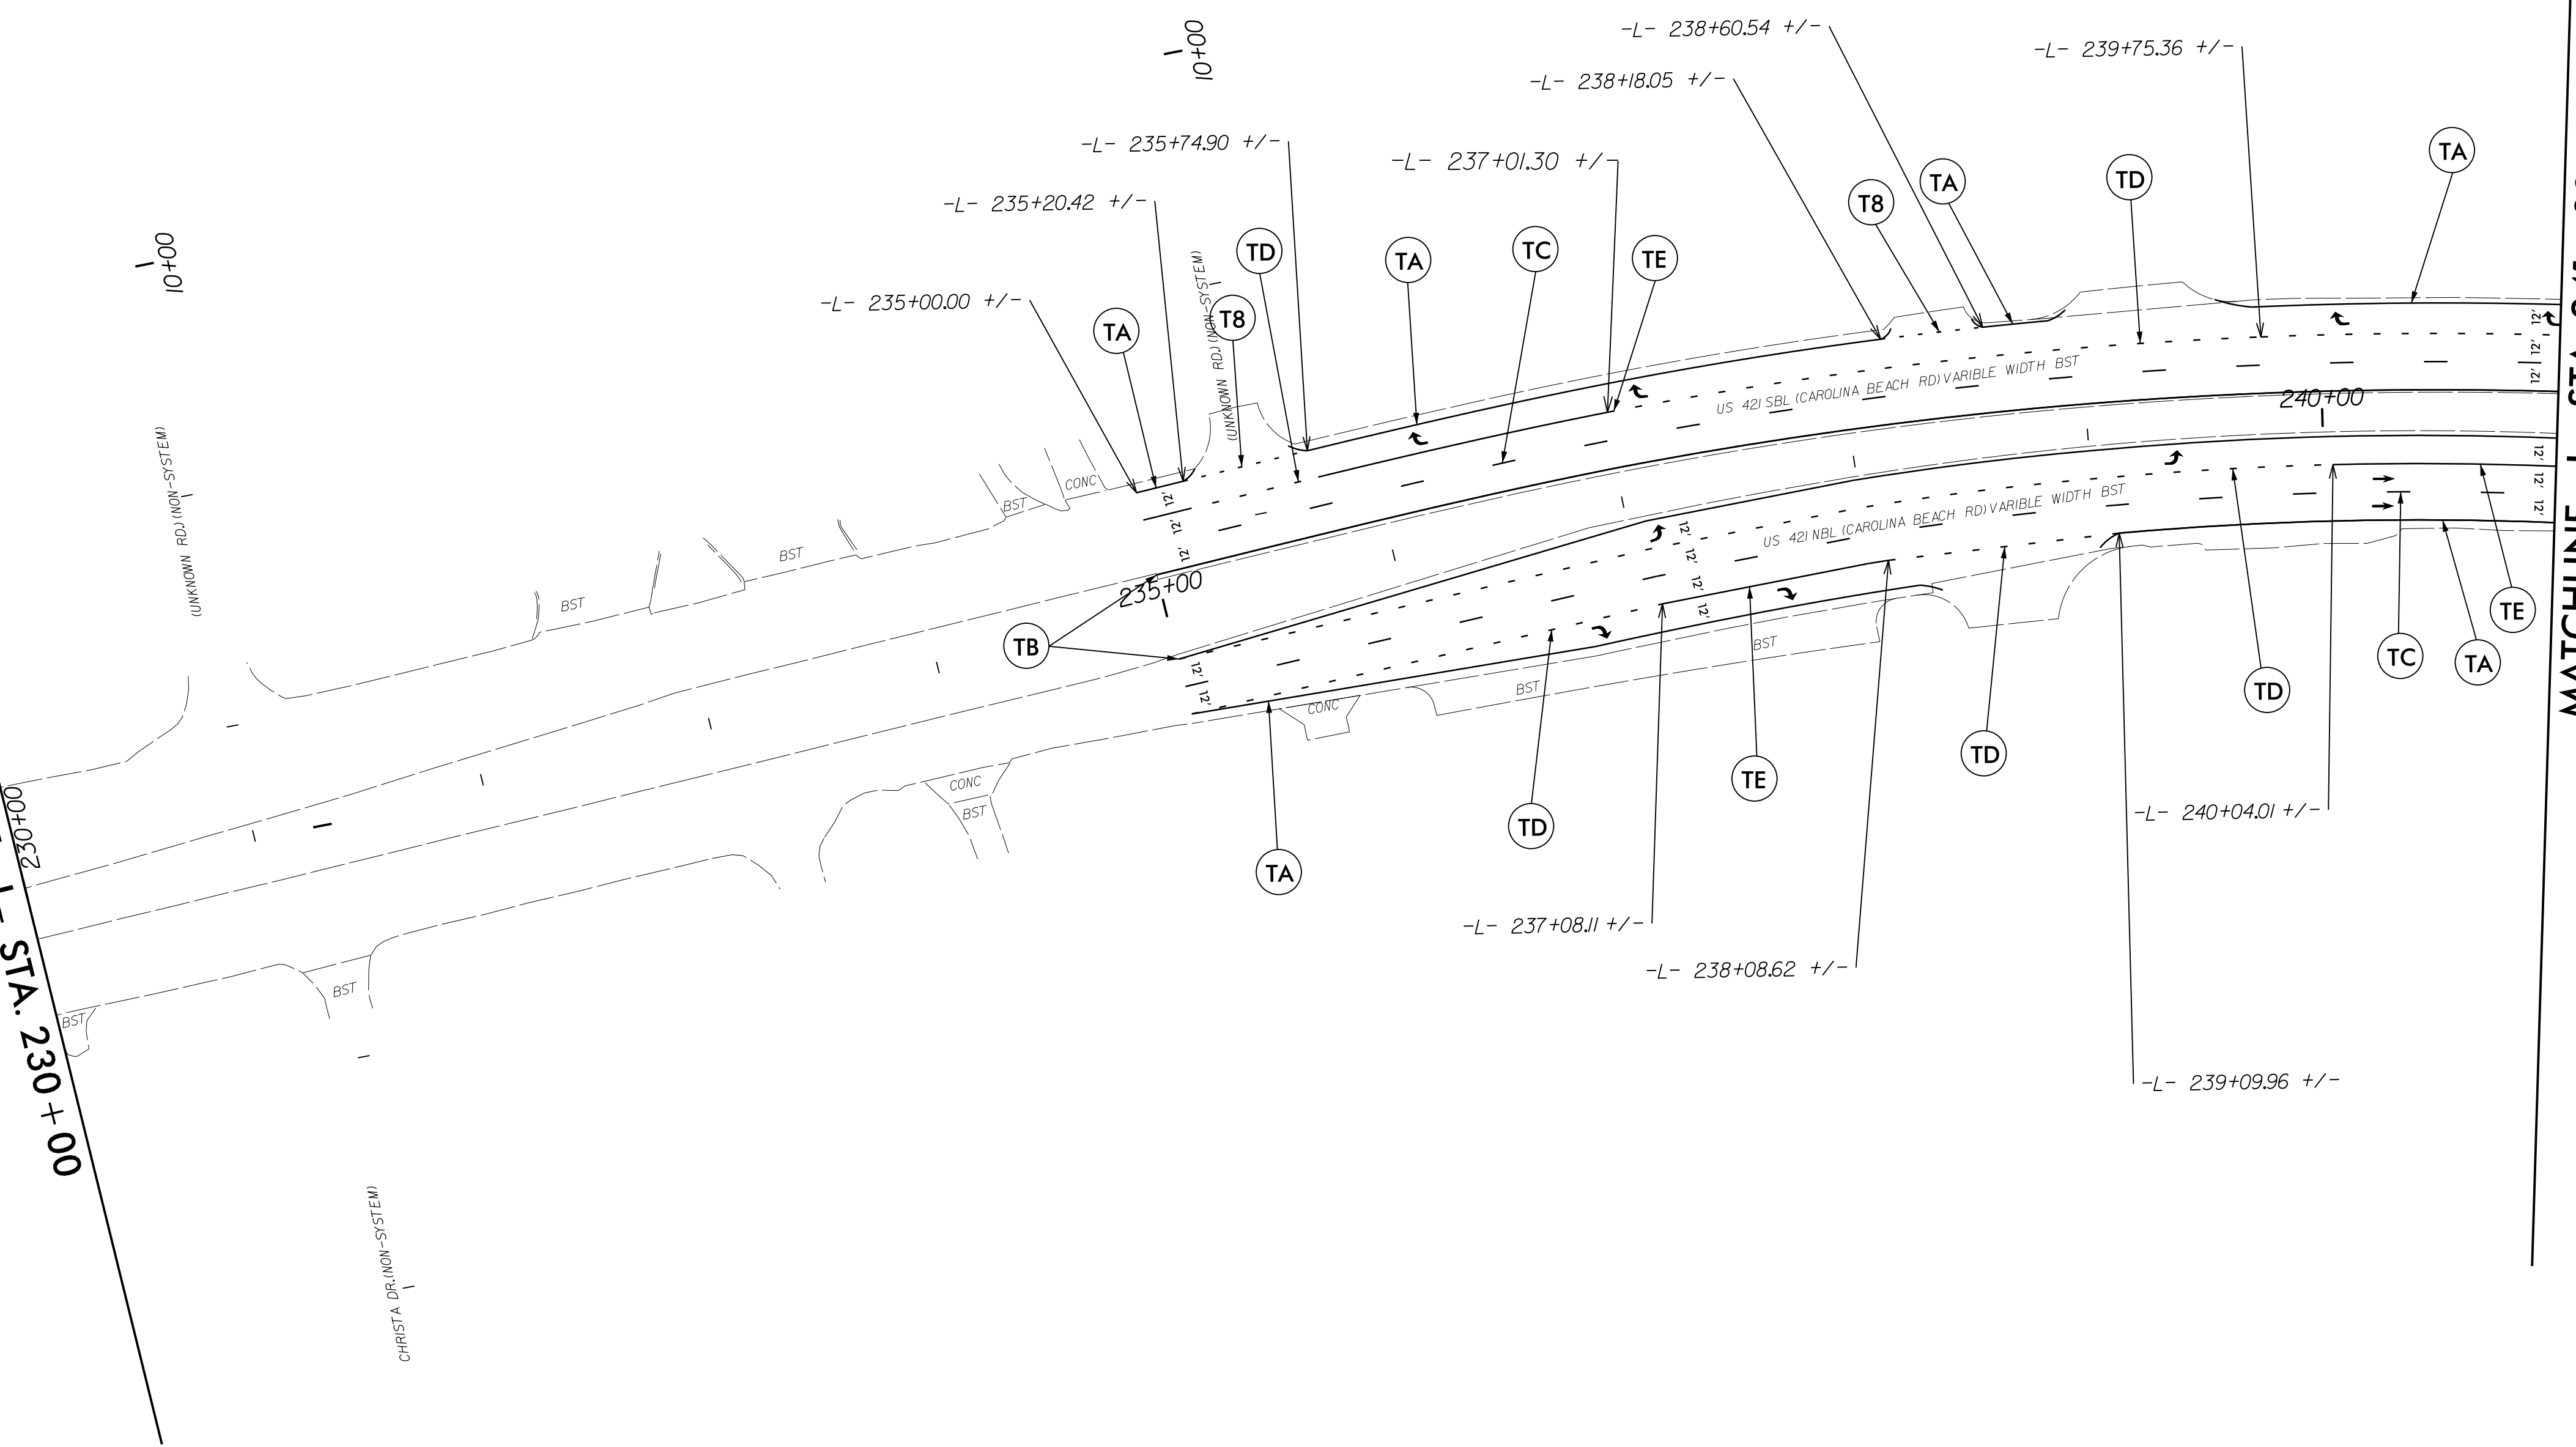

REVISIONS

05-AUG-2015 08:26 NEW HANDOVER W-5103-41867-1.1.1 US 421 Median Crossover Relet (use this file) \ROADWAY\Proj\NMP PLAN SHEETS\W5103A\_D03\_PMP\_17\_PSH.18.dgn 8/17/99

SEE SHEET PMP-1 FOR PAVEMENT MARKING SCHEDULE.