




NAD 83/NSRS 2007

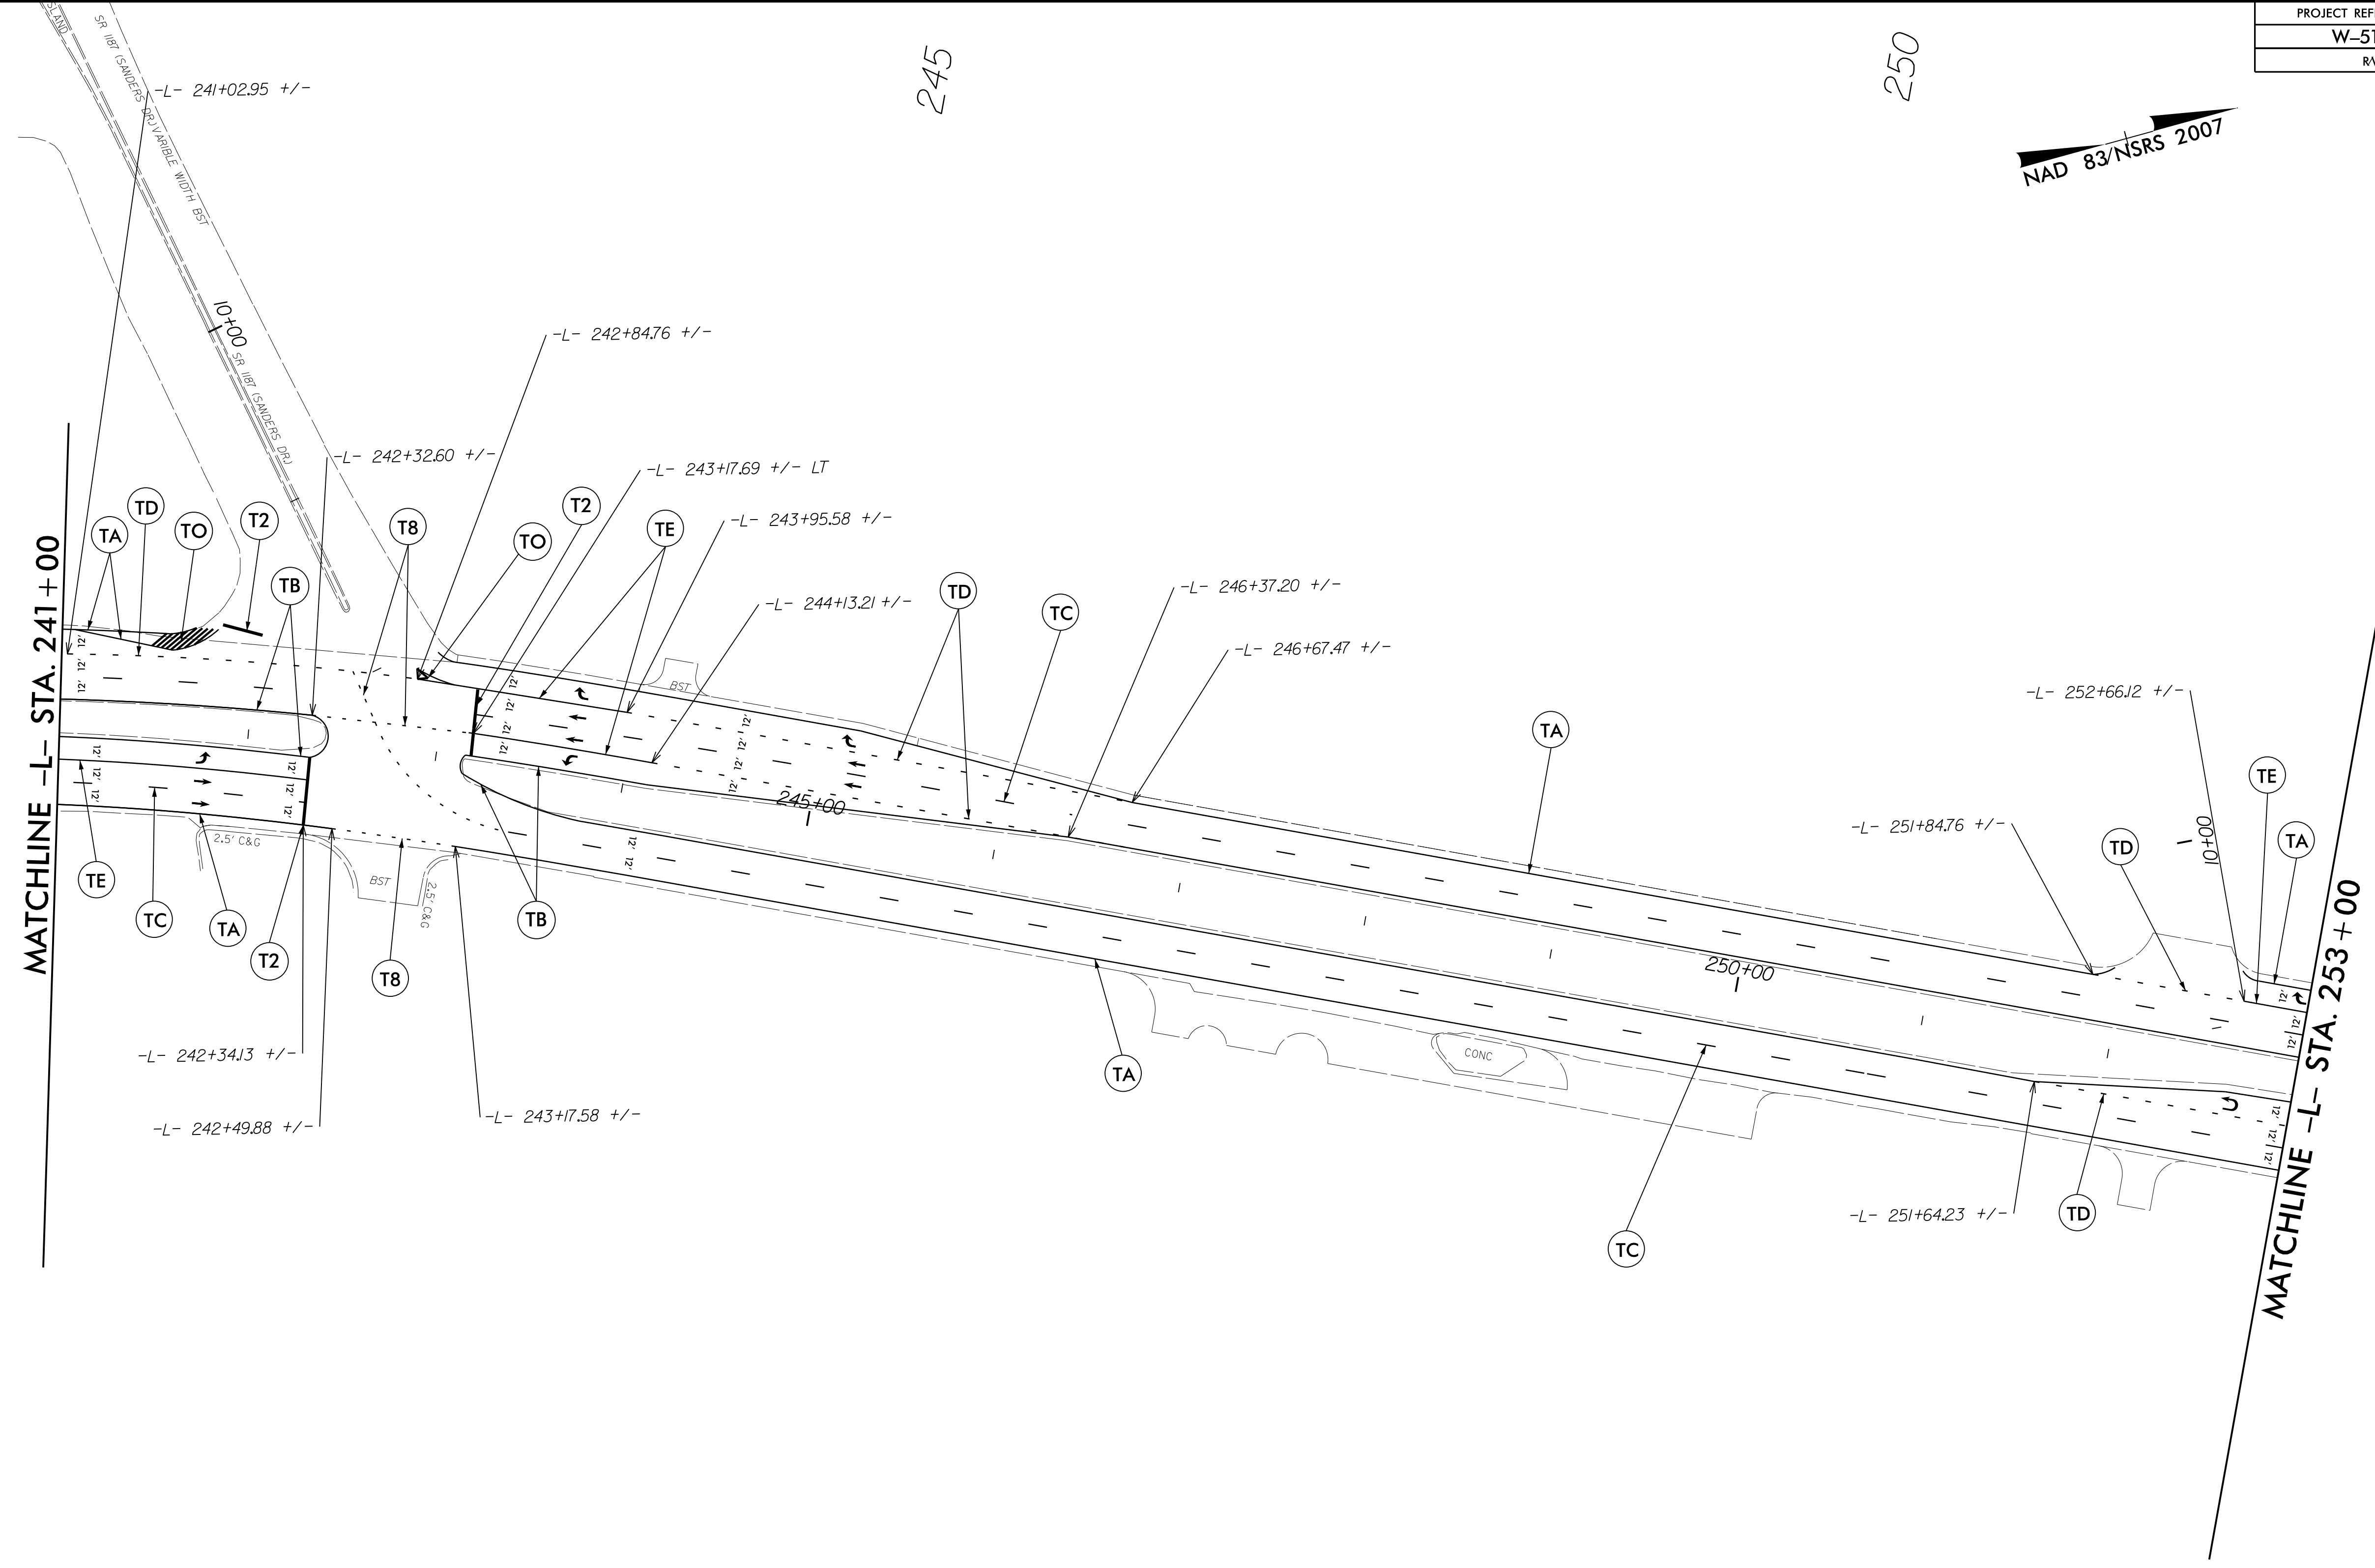

MATCHLINE -L- STA. 241+00

MATCHLINE -L- STA. 253+00

SEE SHEET PMP-1 FOR  
PAVEMENT MARKING SCHEDULE.

REVISIONS

8/17/99  
05-AUG-2015 08:26  
C:\WORK\PROJECTS\NEW HANDOVER\W-5103-41867-1.1.1\IS 421 Medion Crossover Relet (use this file)\ROADWAY\Pro\NMP PLAN SHEETS\W5103A\_D03\_PMP\_18\_PSH19.dgn  
\$\$\$\$\$SUSPENSE\$\$\$\$\$