


255

260

265

05-AUG-2015 08:26 NEW HANDOVER W-5103-41867-1.1.1 US 421 Median Crossover Relet (use this file) \ROADWAY\Proj\NMP PLAN SHEETS\W5103A\_D03\_PMP\_19\_PSH\_20.dgn  
 8/17/99  
 REVISIONS

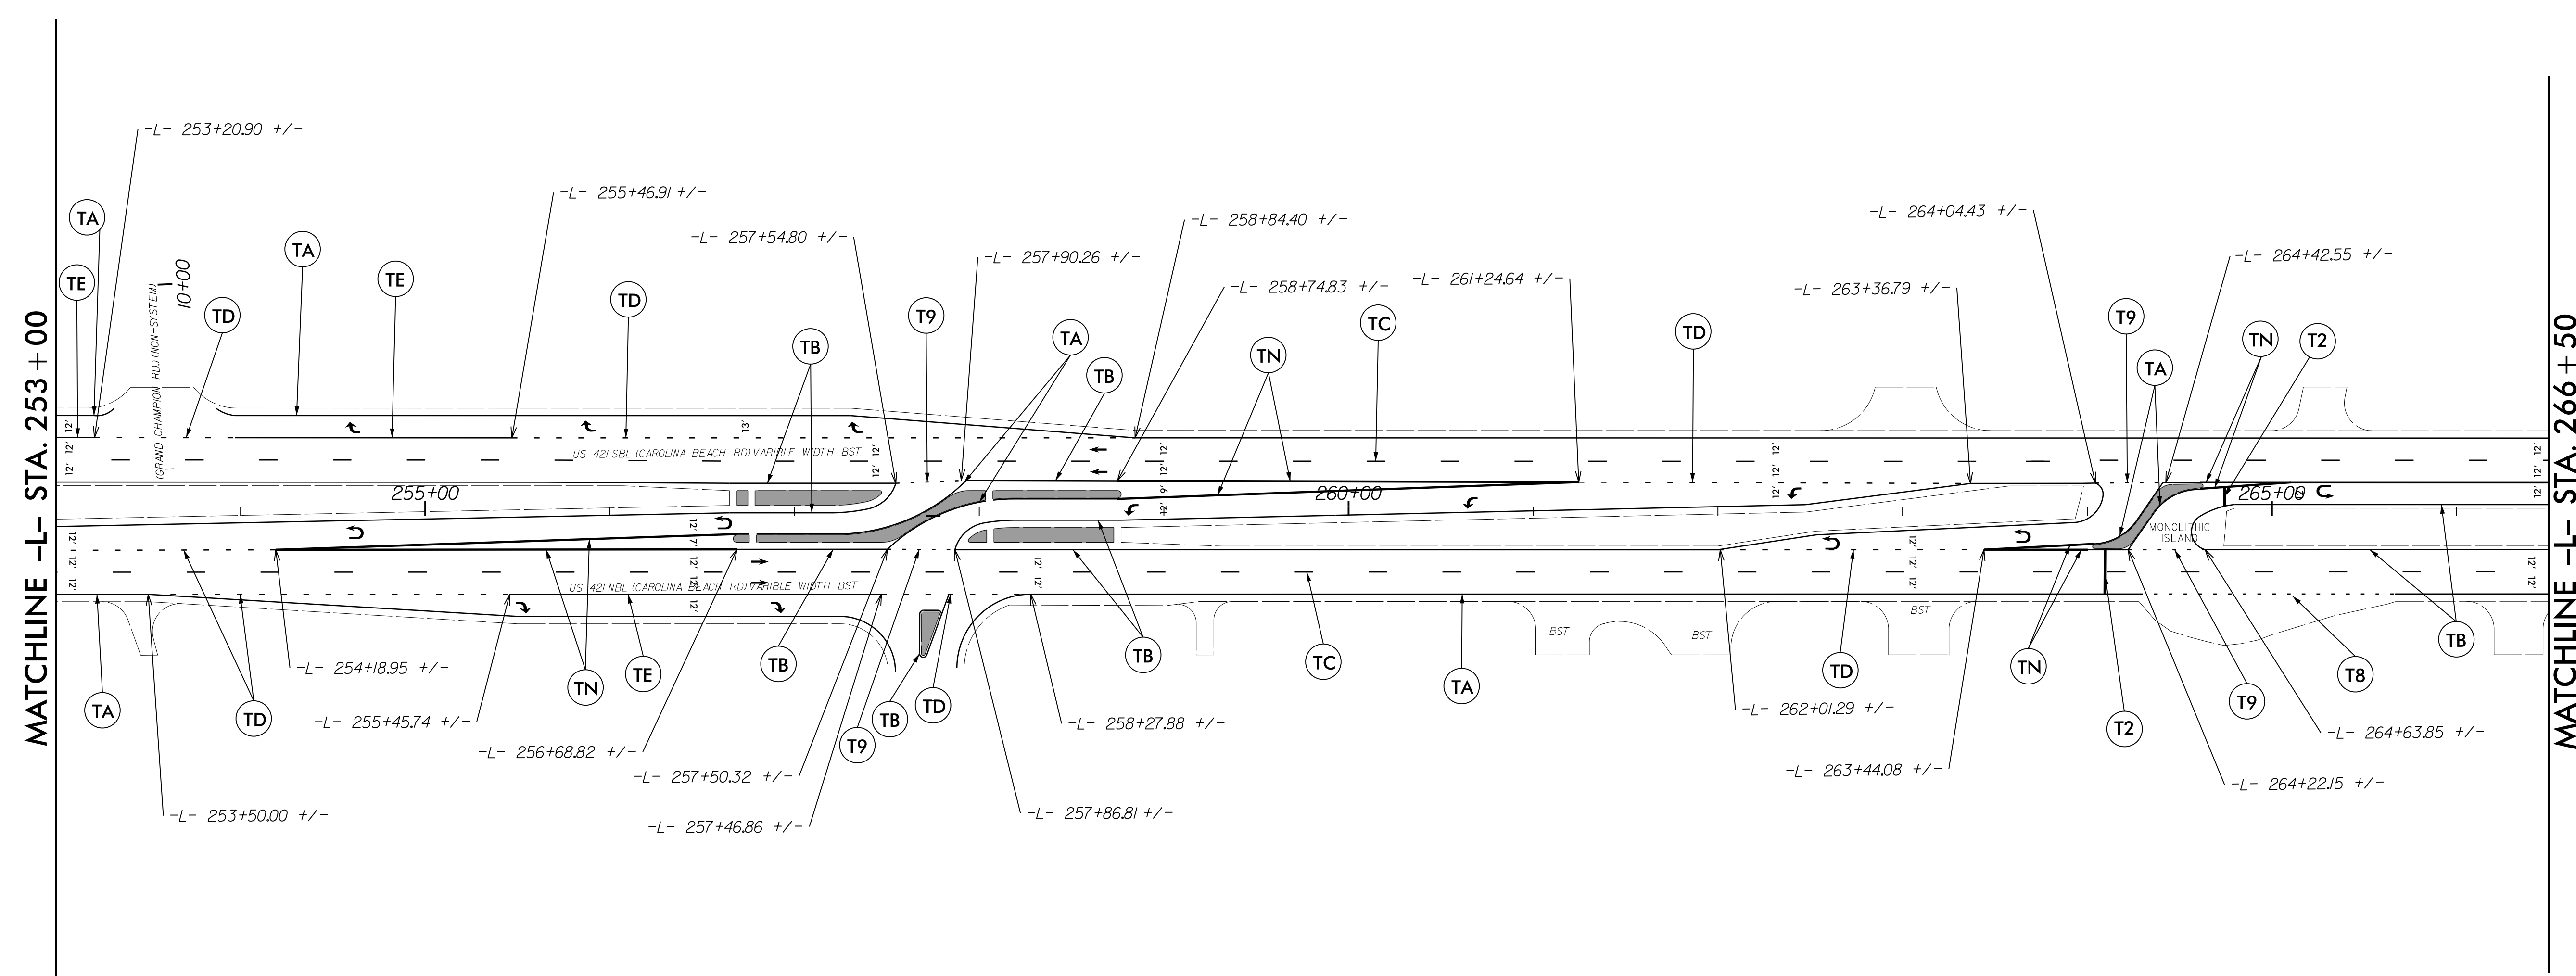

SEE SHEET PMP-1 FOR  
PAVEMENT MARKING SCHEDULE.