




NAD 83/NSRS 2007

270

275

280

05-AUG-2015 08:25 NEW HANDOVER W-5103-41867-1.1.1 US 421 Median Crossover Relet (use this file)\ROADWAY\Proj\NMP PLAN SHEETS\W5103A\_D03\_PMP\_20\_PSH\_21.dgn  
 8/17/99  
 REVISIONS

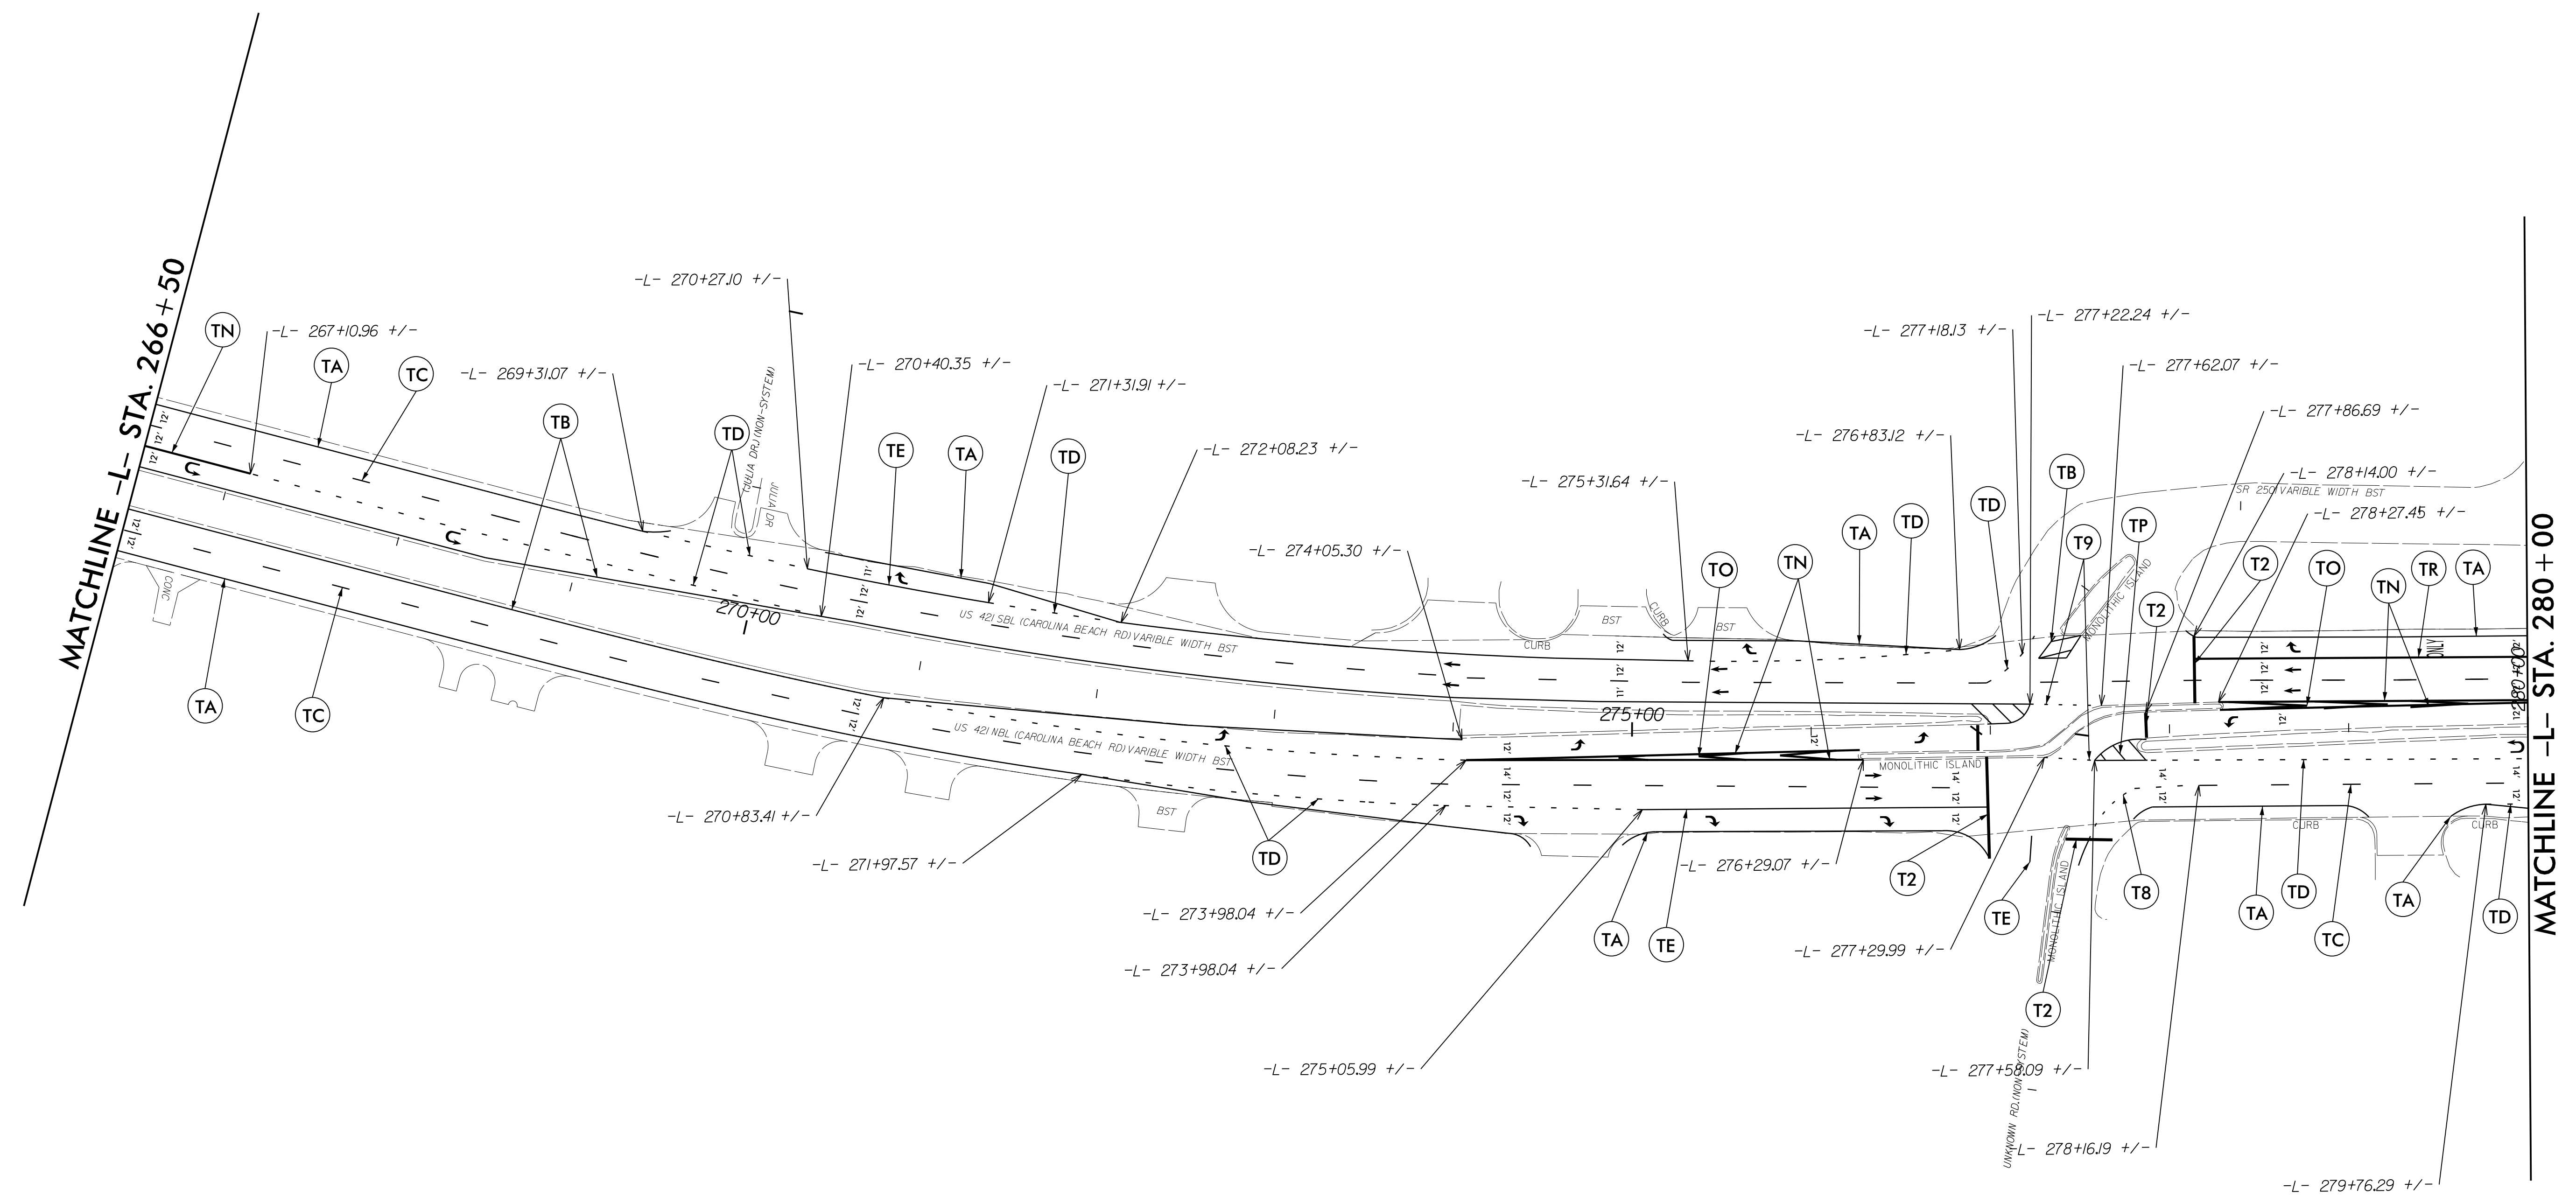

SEE SHEET PMP-1 FOR  
PAVEMENT MARKING SCHEDULE.