


8/17/99

05-AUG-2015 08:26 NEW HANDOVER-5103-41867-1.1.1 US 421 Median Crossover Relet (use this file)\ROADWAY\Pro\NMP PLAN SHEETS\W5103A\_D03\_PMP\_21\_PSH\_22.dgn


REVISIONS

PROJECT REFERENCE NO. W-5103A	SHEET NO. PMP-21
RW SHEET NO.	

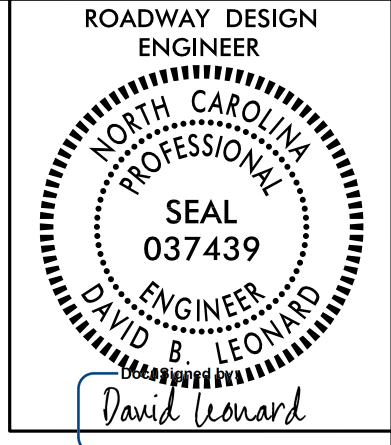

8/13/2015 | 11:43 AM PT

NAD 83/NSRS 2007

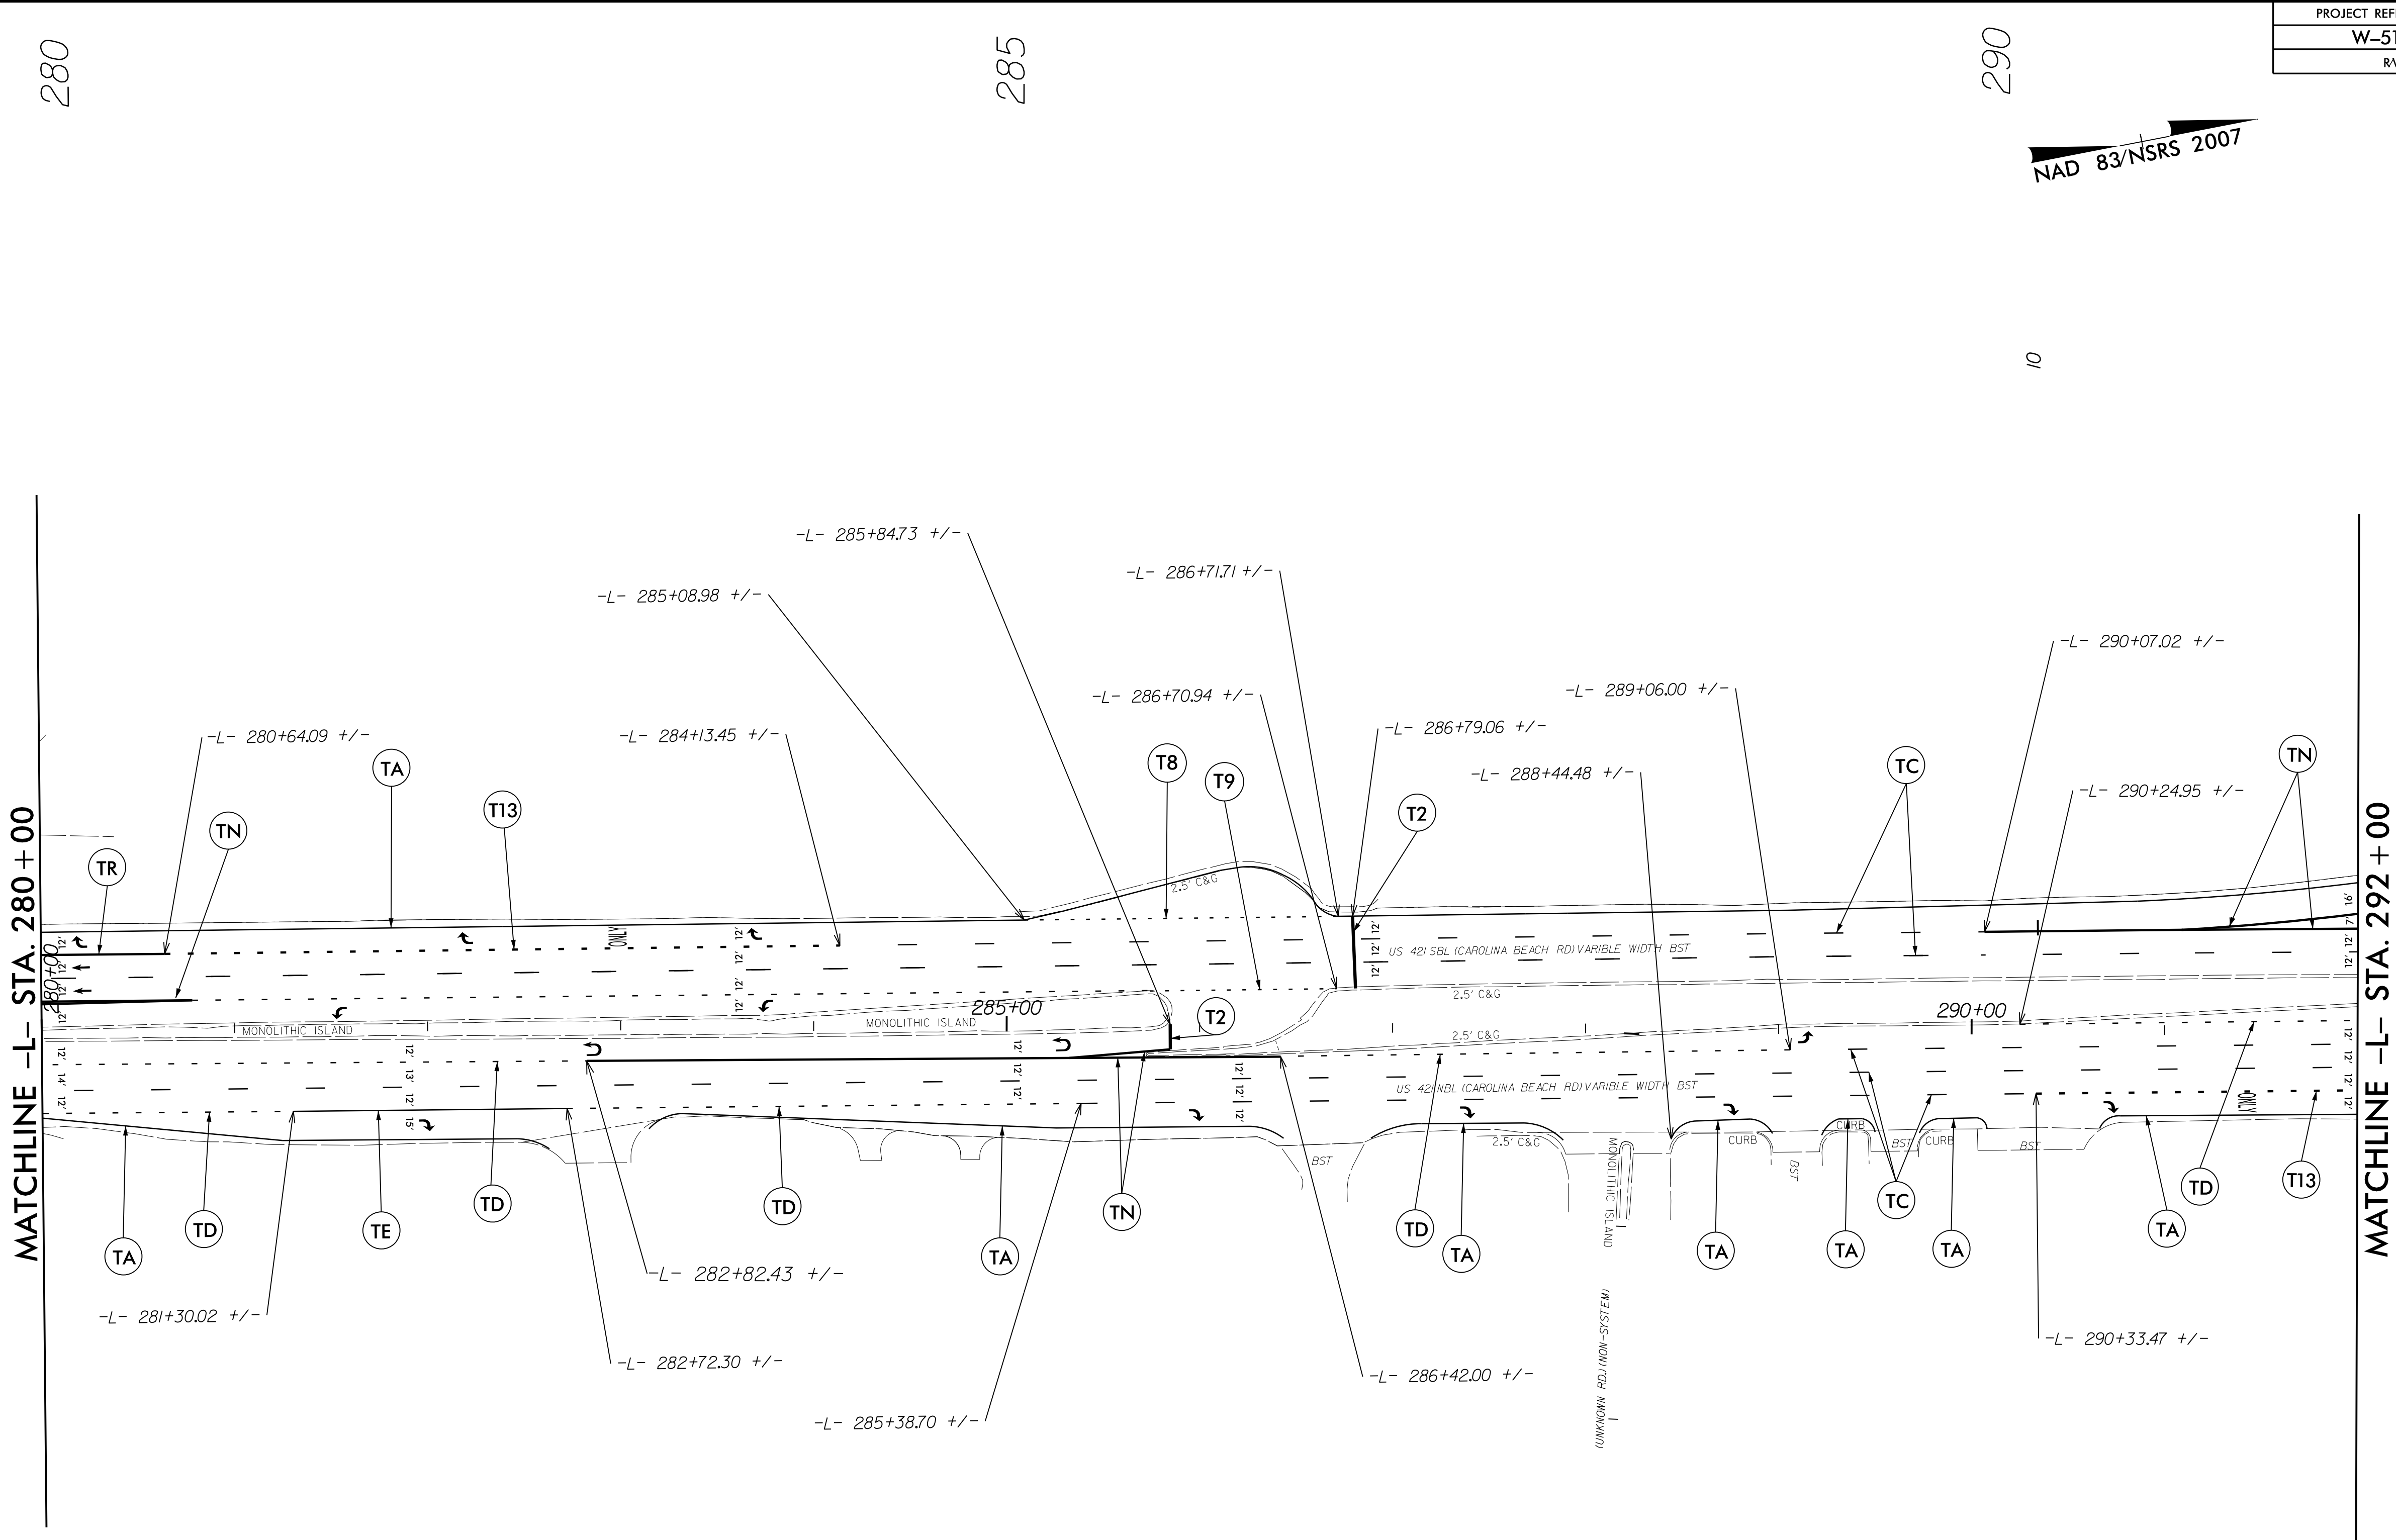

MATCHLINE -L- STA. 280 + 00

MATCHLINE -L- STA. 292 + 00

SEE SHEET PMP-1 FOR PAVEMENT MARKING SCHEDULE.