


25

30

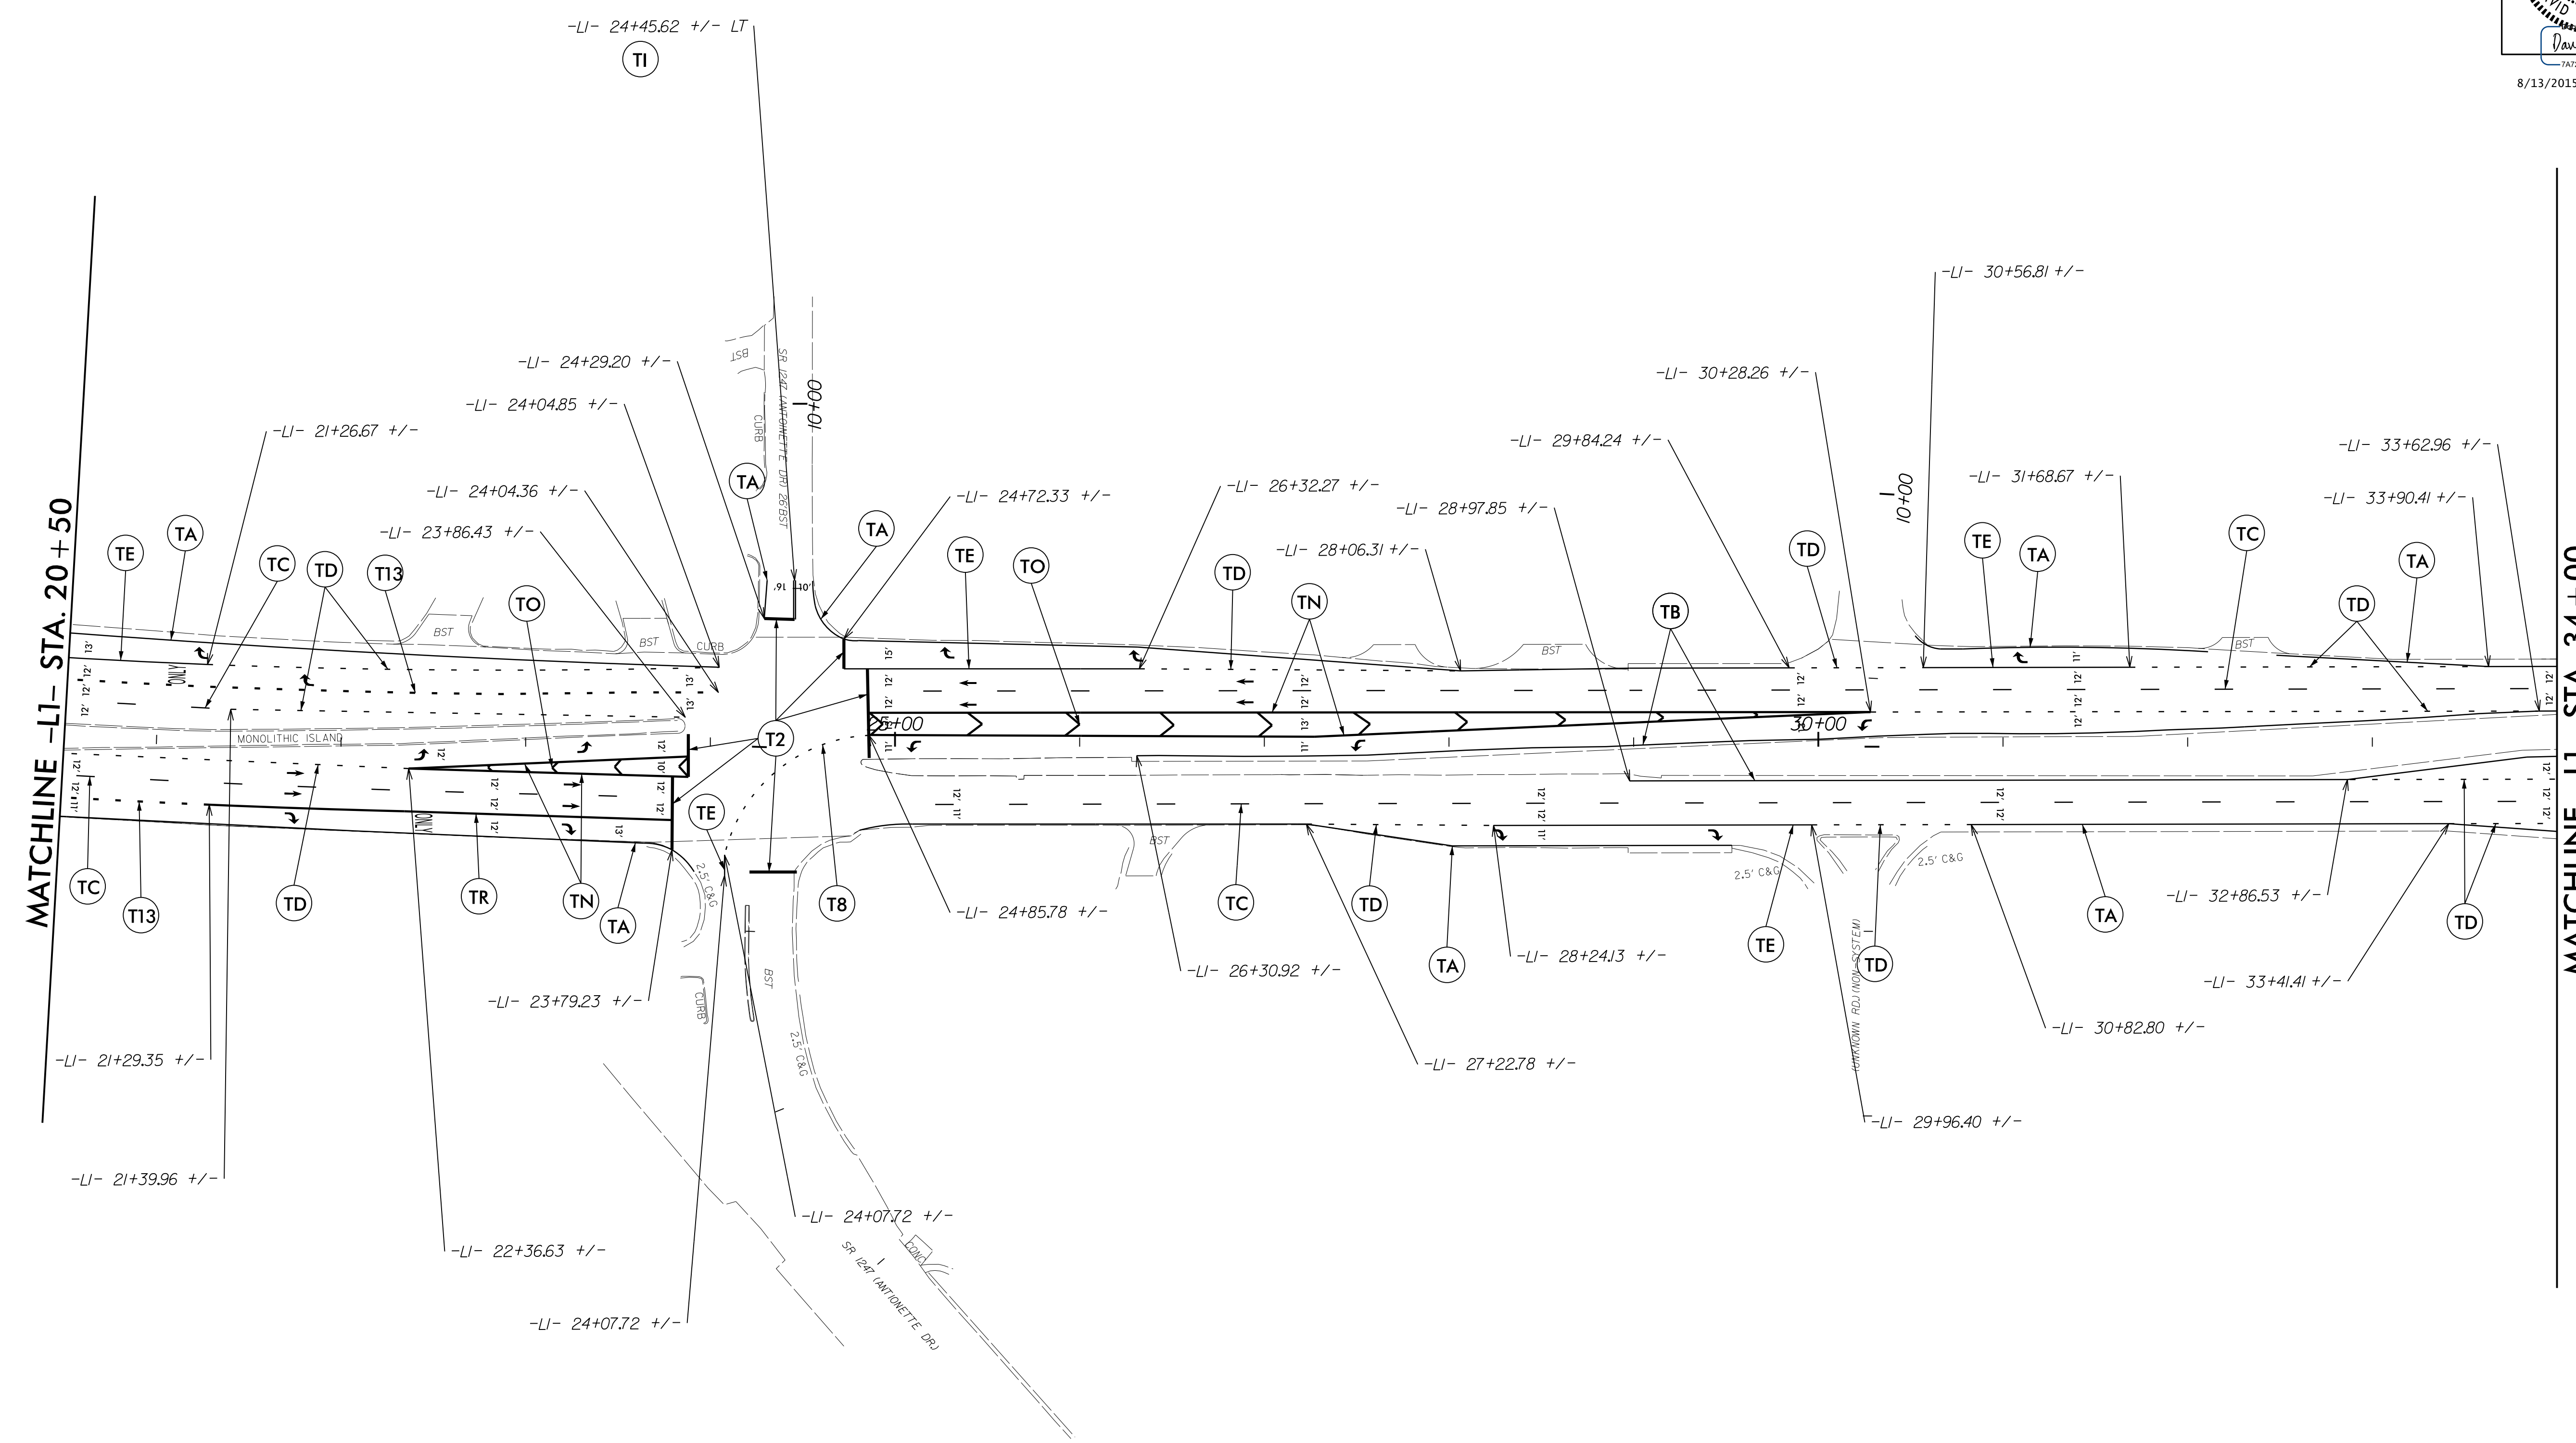

REVISIONS

05-AUG-2015 08:26 NEW HANDOVER W-5103-41867-1.1.1 US 421 Median Crossover Relet (use this file) \ROADWAY\Pro\NMP PLAN SHEETS\W5103A_D03_PMP_23_PSH_24.dgn
 8/17/99
 \$\$\$\$\$\$SUSPENSE\$\$\$\$\$\$

SEE SHEET PMP-1 FOR
PAVEMENT MARKING SCHEDULE.