


50

55

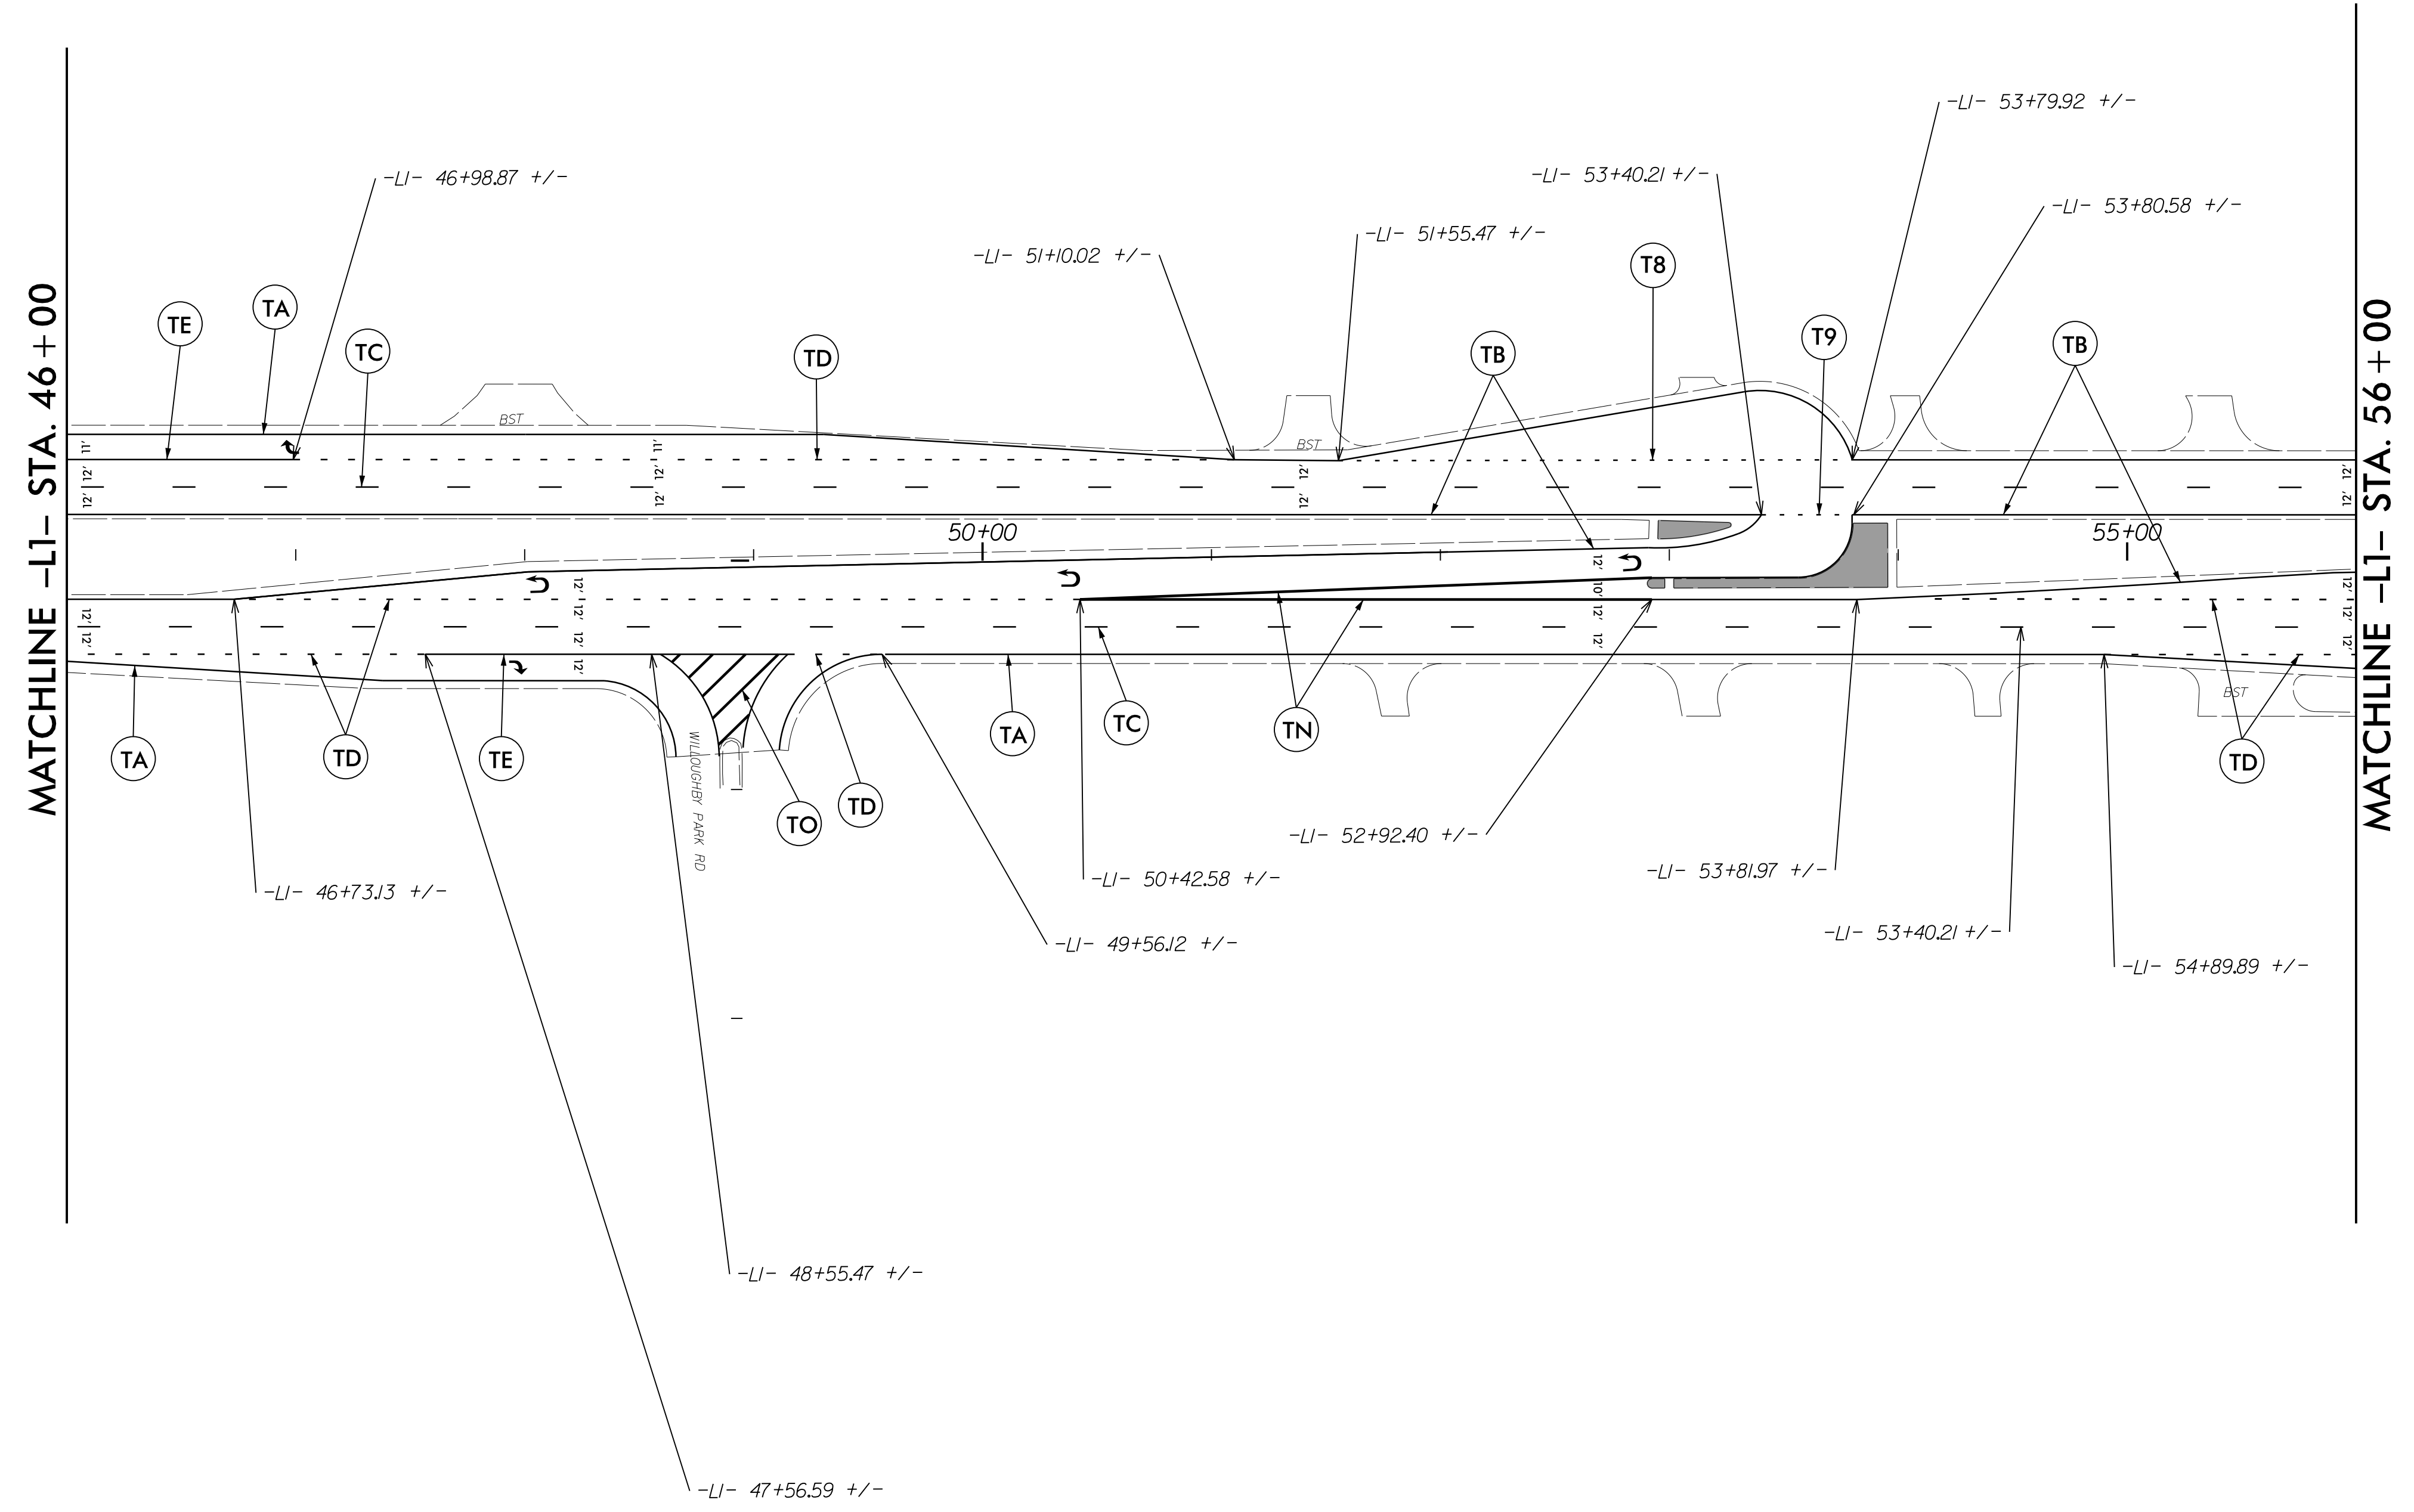

REVISIONS

8/17/99
 I:\AUGUST 2015\REVISED NEW HANDOVER\W-5103-41867-1.1.1\IS 421 Medham Crossover Relet (use this file)\ROADWAY\Proc\NMP PLAN SHEETS\W5103A_D03_PMP_25_PSH_26.dgn
 \$\$\$\$SUSTAINABLE\$\$\$\$

SEE SHEET PMP-1 FOR
 PAVEMENT MARKING SCHEDULE.