


REVISIONS

05-AUG-2015 08:26 NEW HANDOVER W-5103-41867-1.1.1 US 421 Median Crosscover Relet (use this file) \ROADWAY\Proj\NMP PLAN SHEETS\W5103A_D03_PMP_26_PSH_27.dgn 8/17/99

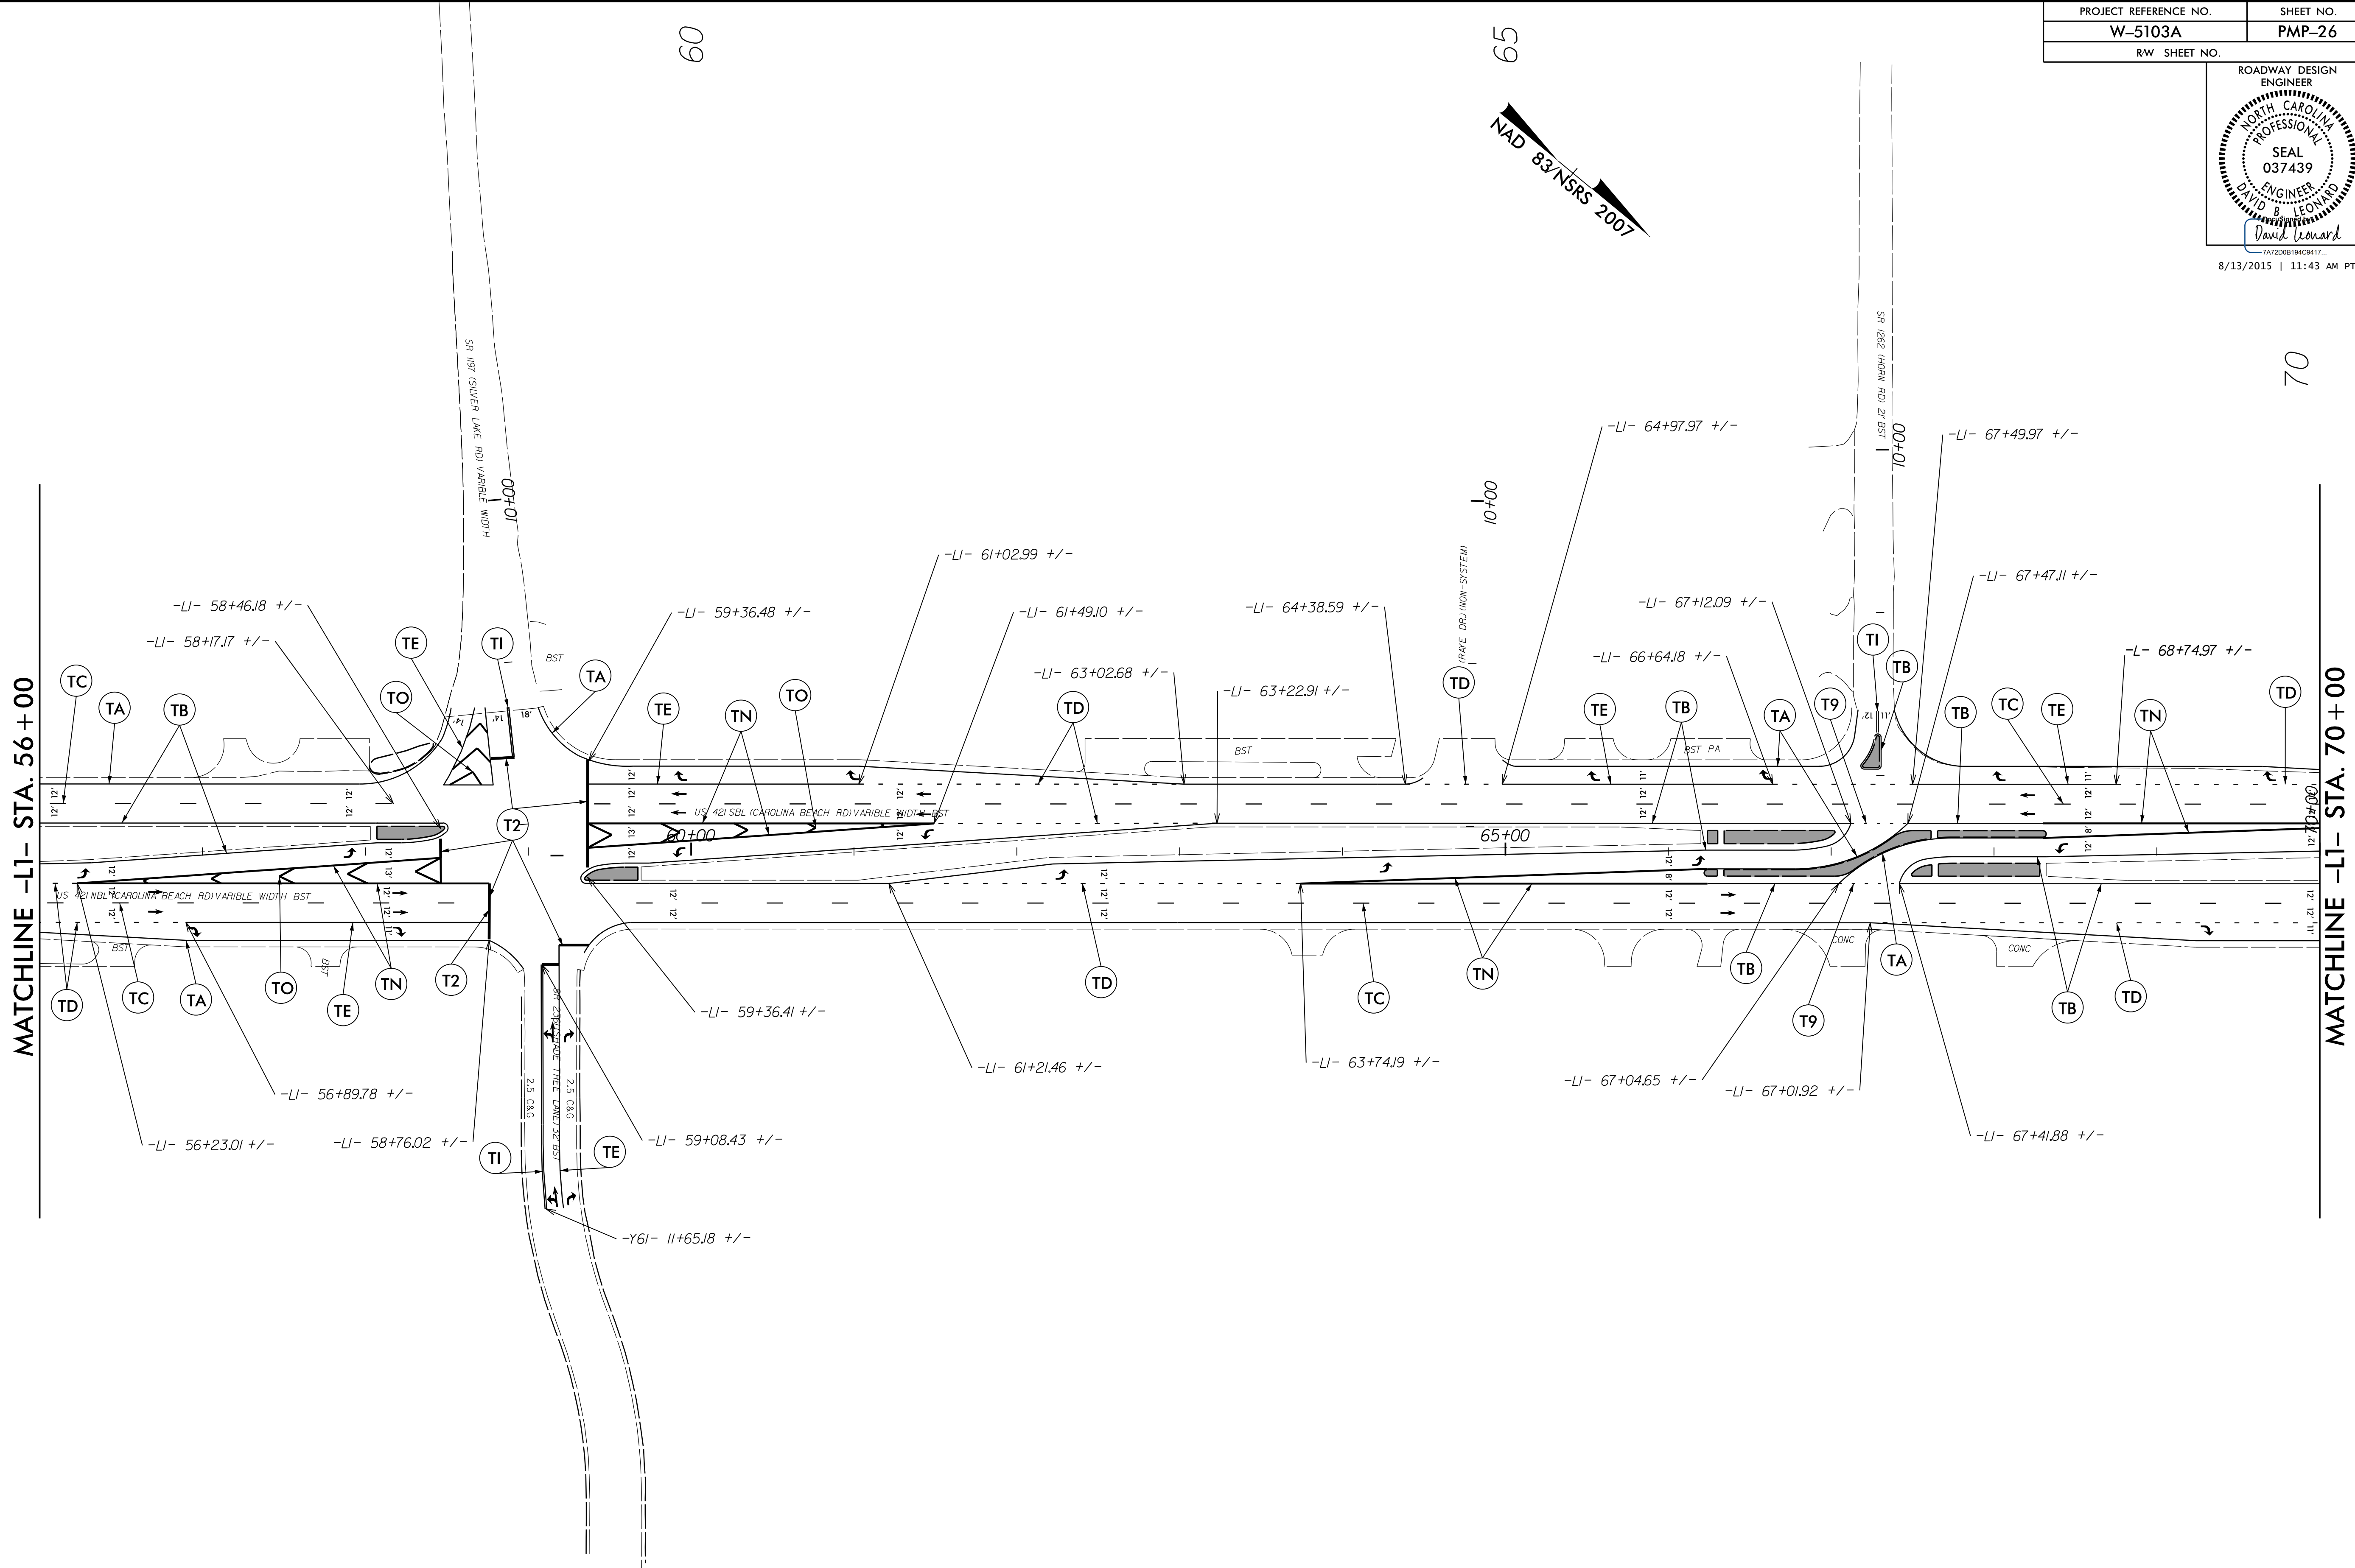

SEE SHEET PMP-1 FOR
PAVEMENT MARKING SCHEDULE.