


8/17/99



IP: AUG 20 15 08 NEW HANDOVER W-5103-41867-1.1.1 US 421 Median Crossover Relet (use this file) \ROADWAY\ProJ\NMP PLAN SHEETS\W5103A_D03_PMP_27_PSH_28.dgn

REVISIONS

PROJECT REFERENCE NO. W-5103A	SHEET NO. PMP-27
RW SHEET NO.	

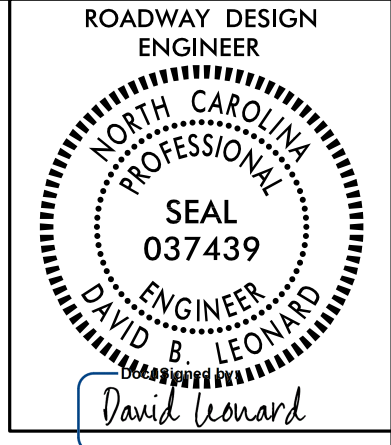

8/13/2015 | 12:00 PM PT

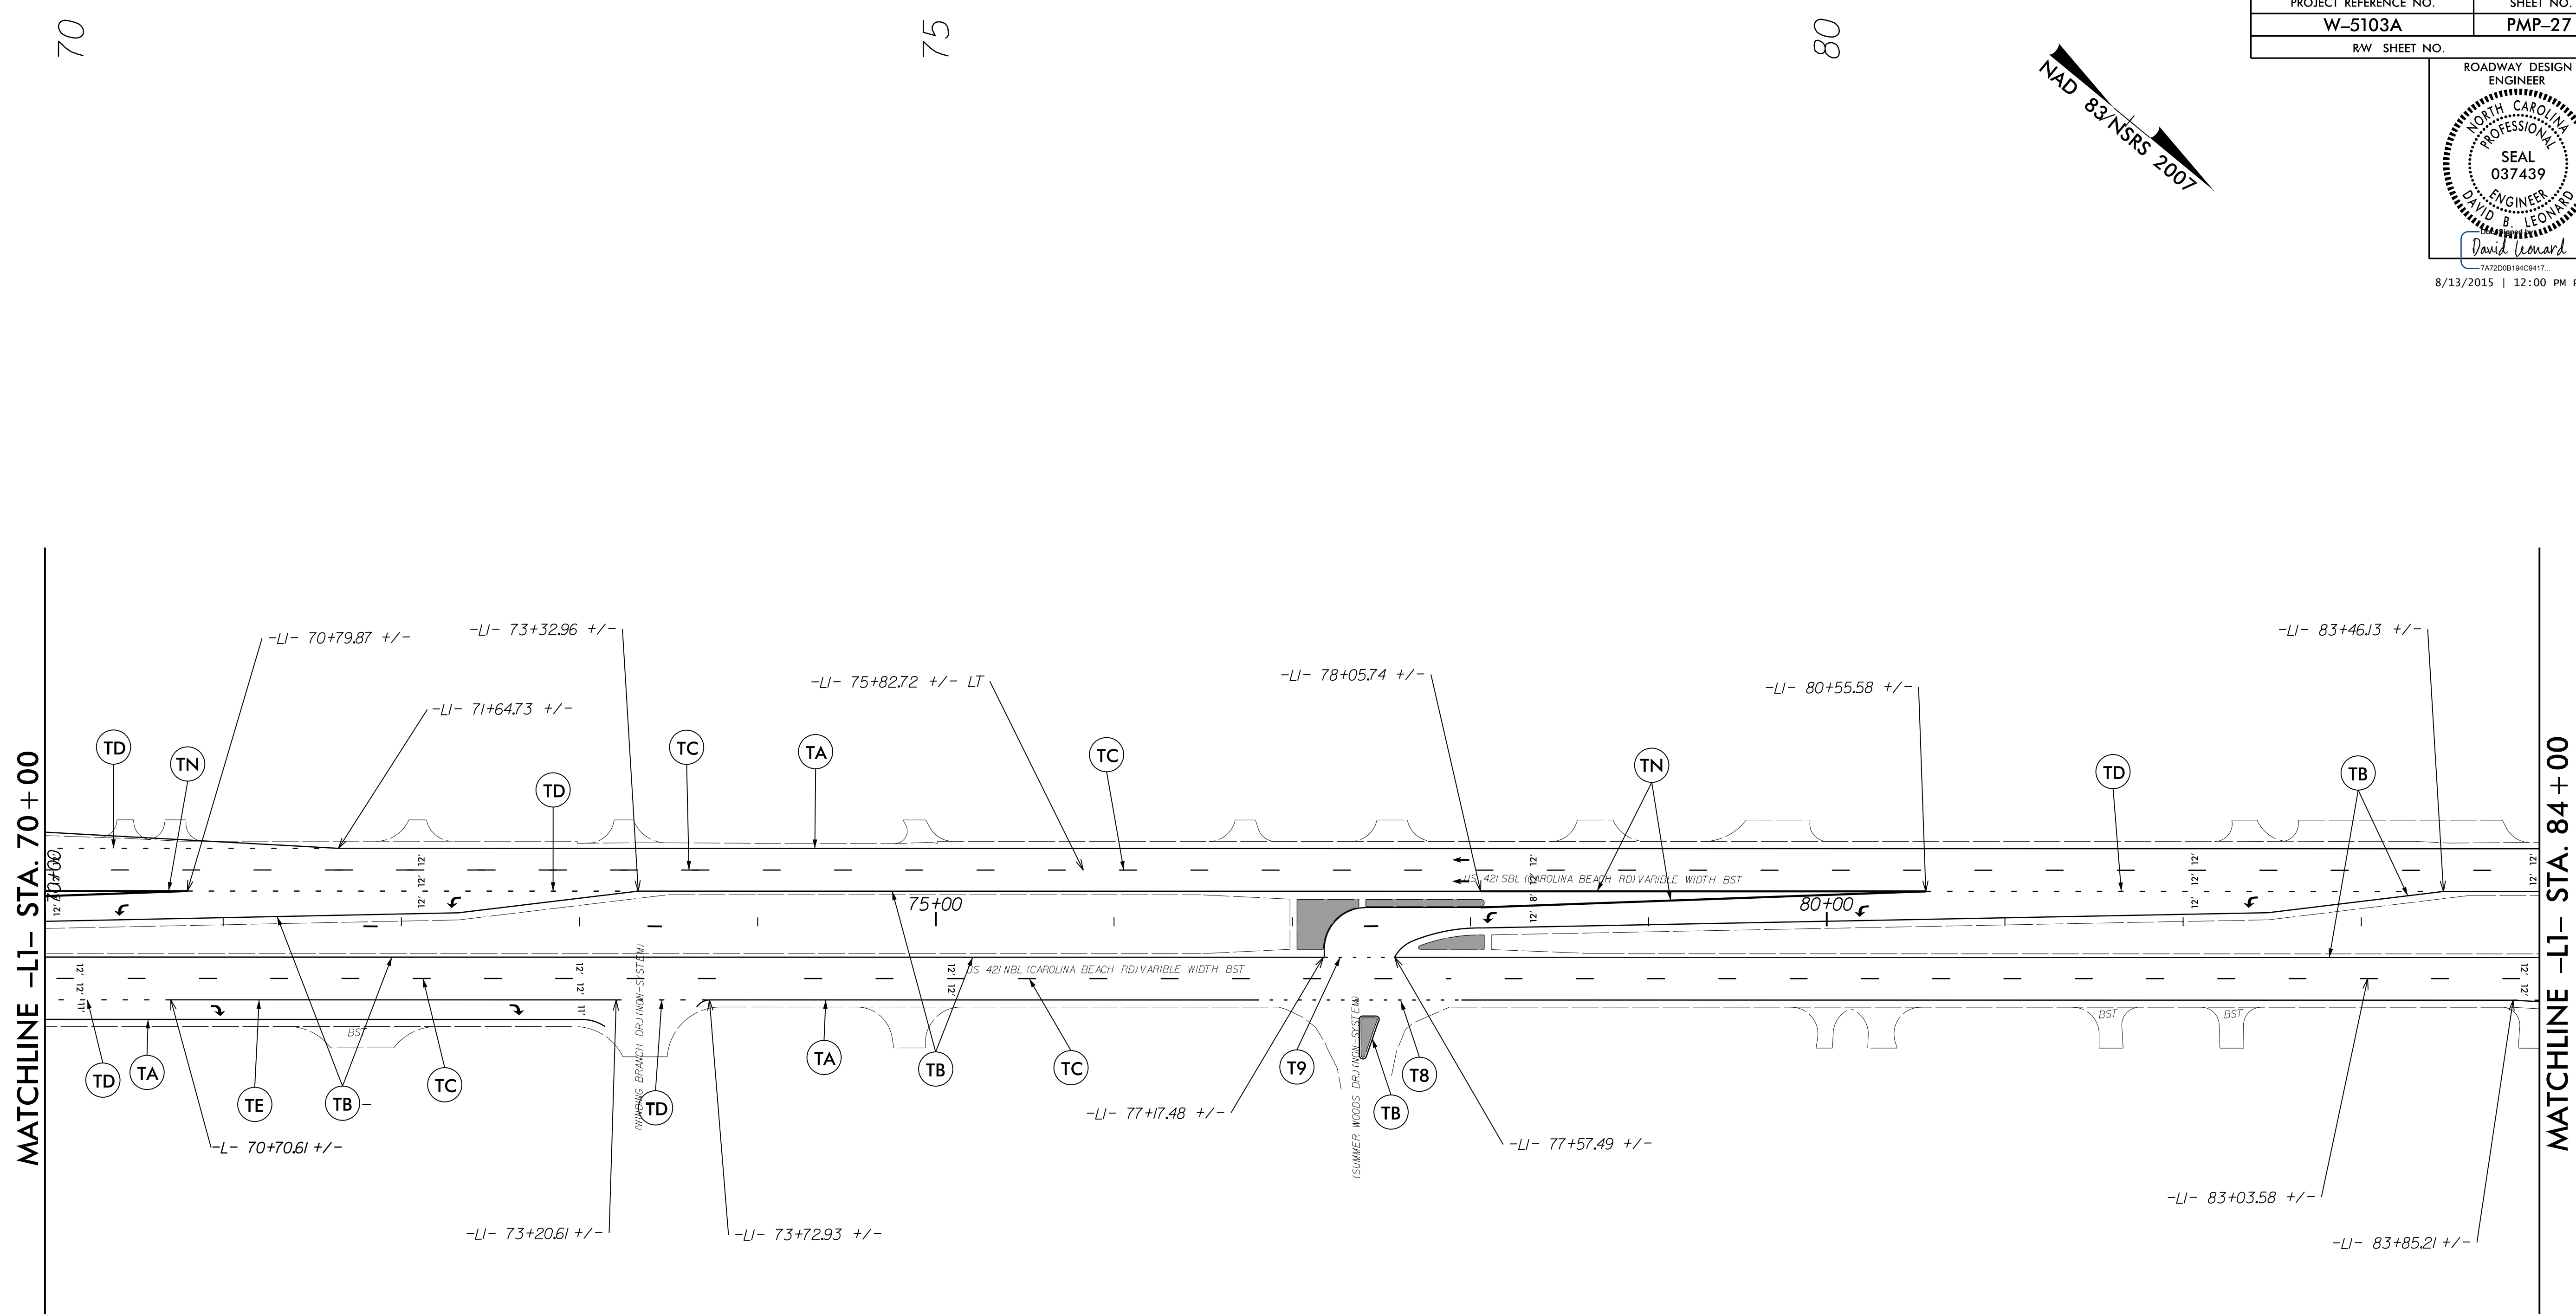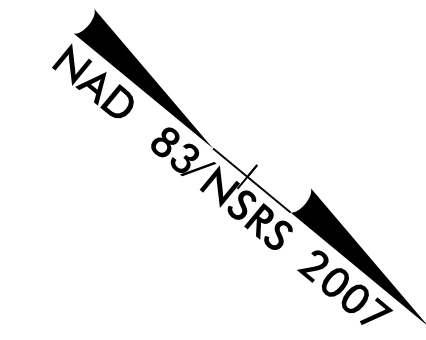

MATCHLINE -LI- STA. 70+00

MATCHLINE -LI- STA. 84+00

SEE SHEET PMP-1 FOR PAVEMENT MARKING SCHEDULE.