

8/17/99



05-AUG-2015 08:27 NEW HANDOVER\W-5103.41867.1.1.1.US 421 Median Crossover Relet (use this file)\ROADWAY\Proj\NMP PLAN SHEETS\W5103A.D03_PMP_29_PSH_30.dgn

REVISIONS

PROJECT REFERENCE NO. W-5103A	SHEET NO. PMP-29
RW SHEET NO.	



8/13/2015 | 12:00 PM PT

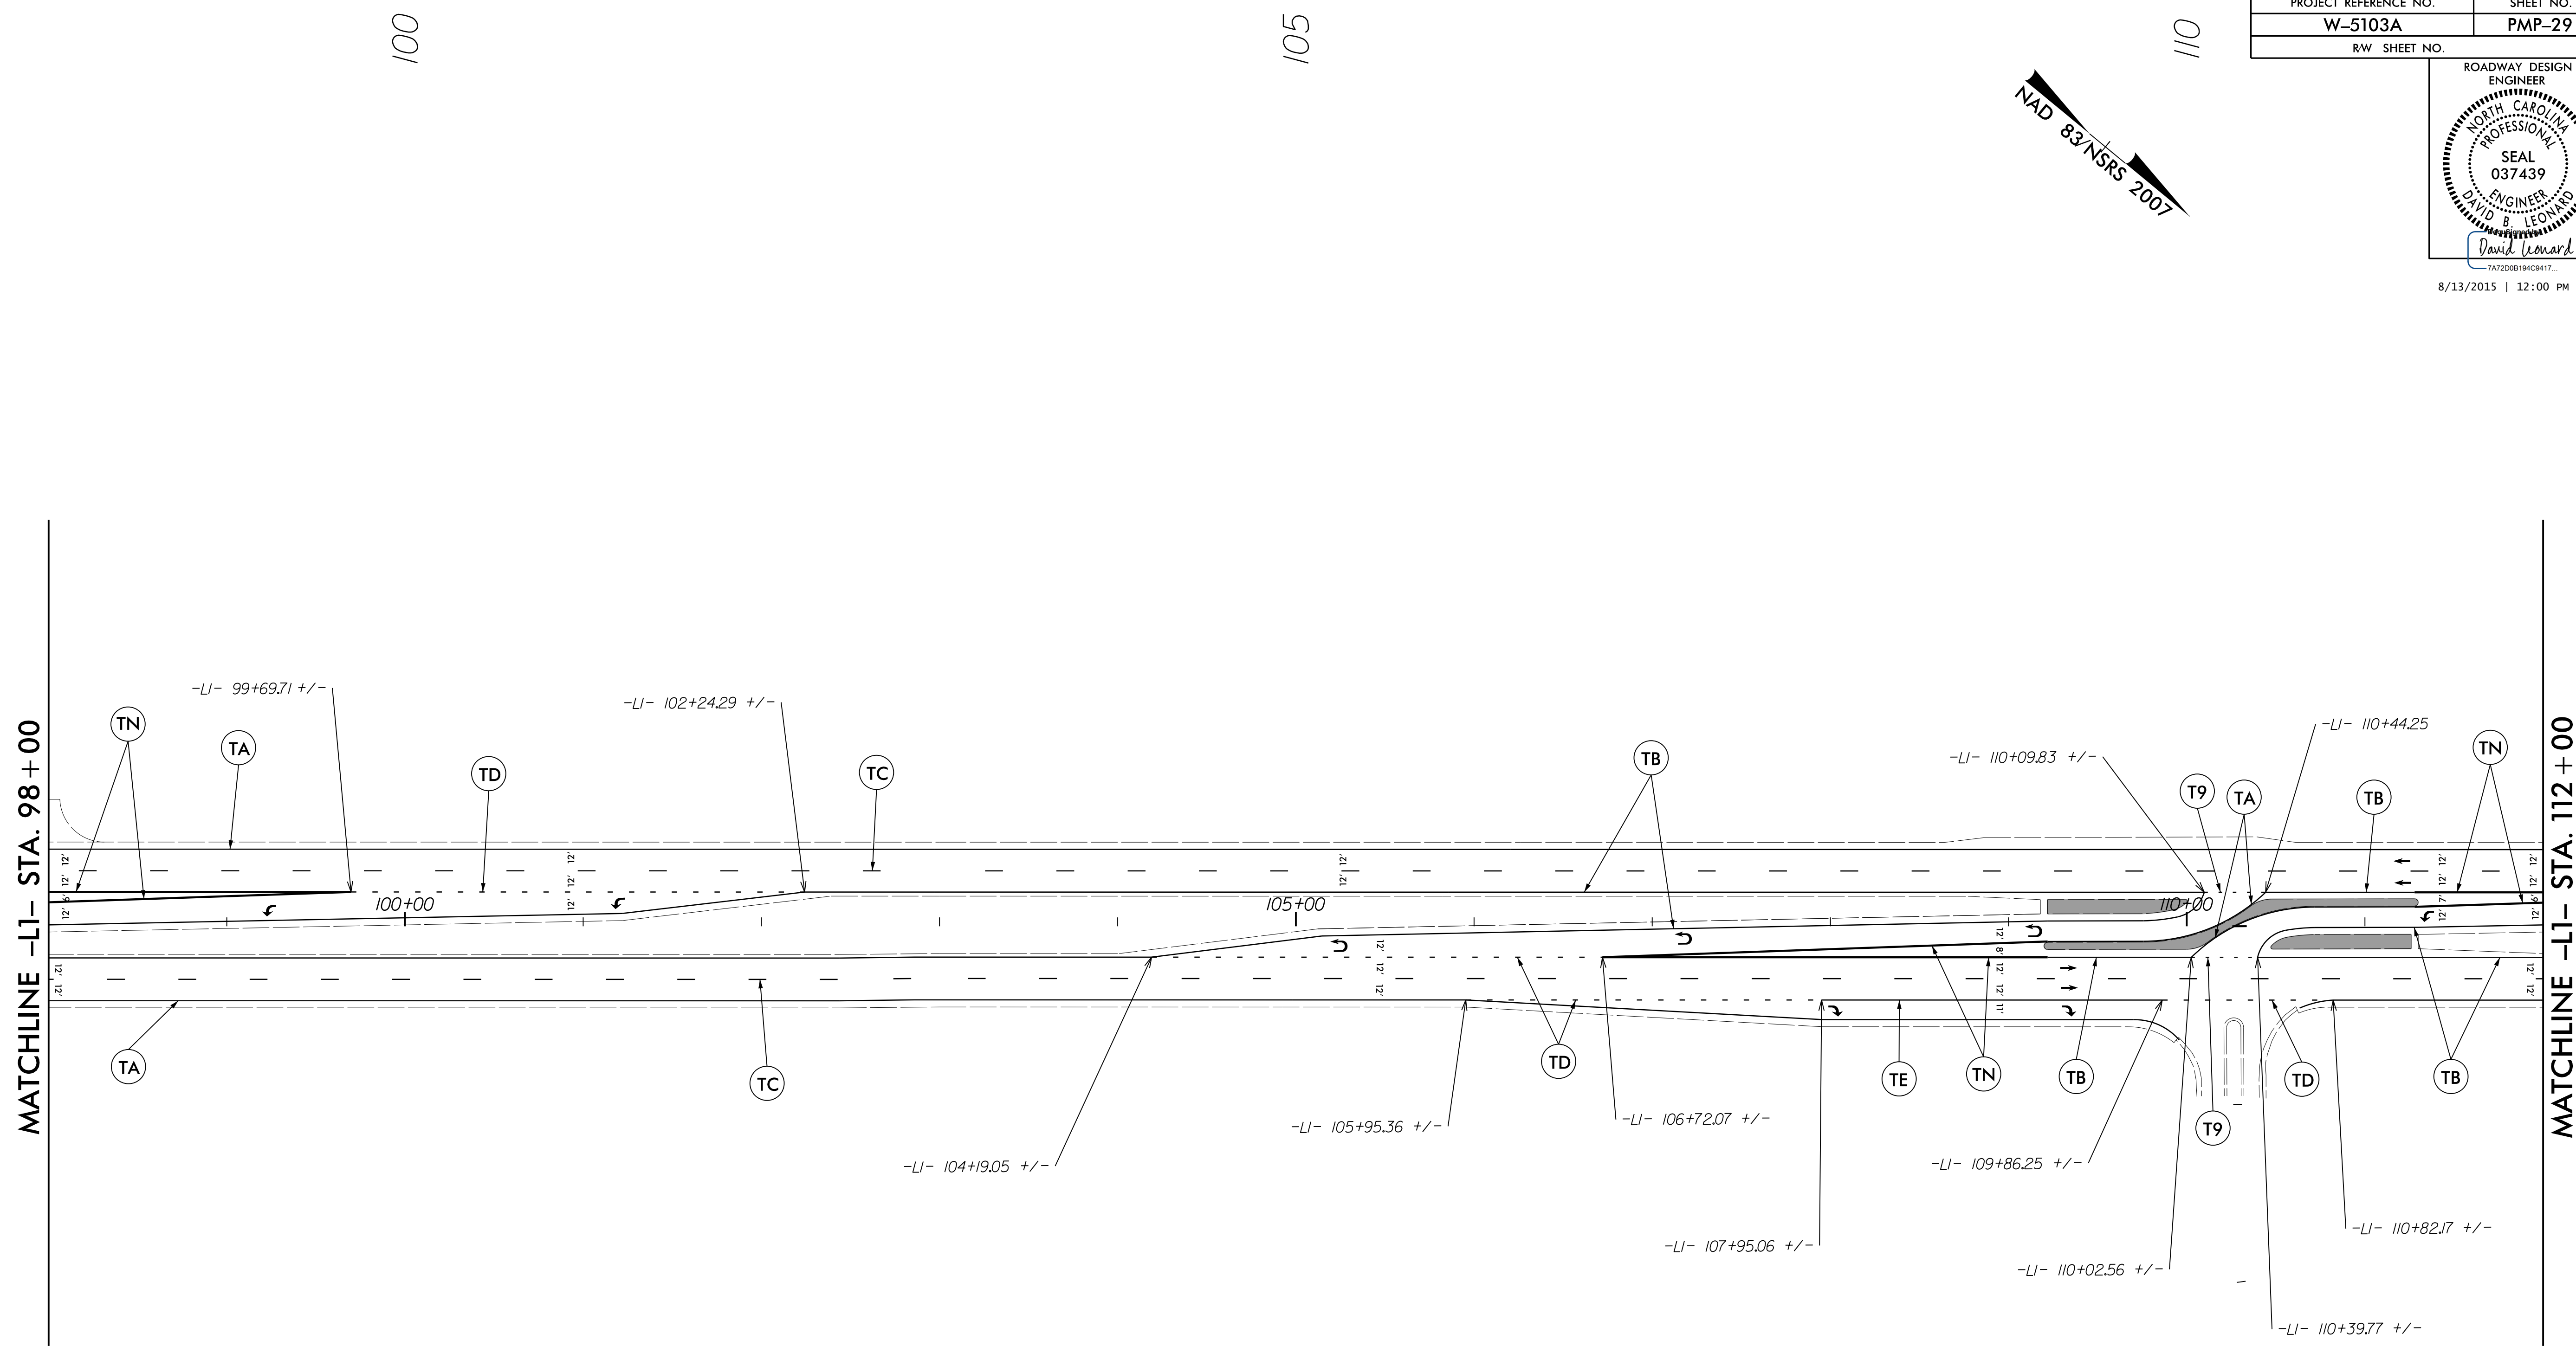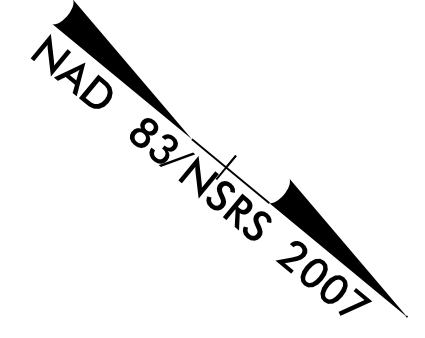

TN SEE SHEET PMP-1 FOR
PAVEMENT MARKING SCHEDULE.

(FARVIEW OR UNIDRAW SYSTEM)