



8/13/2015 | 11:43 AM PT

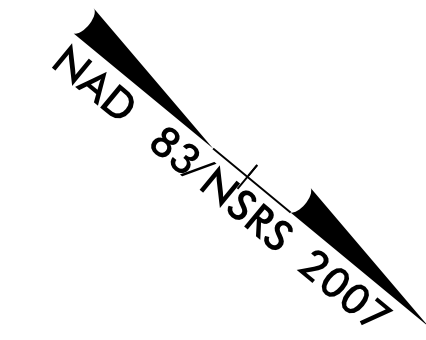

125

120

115

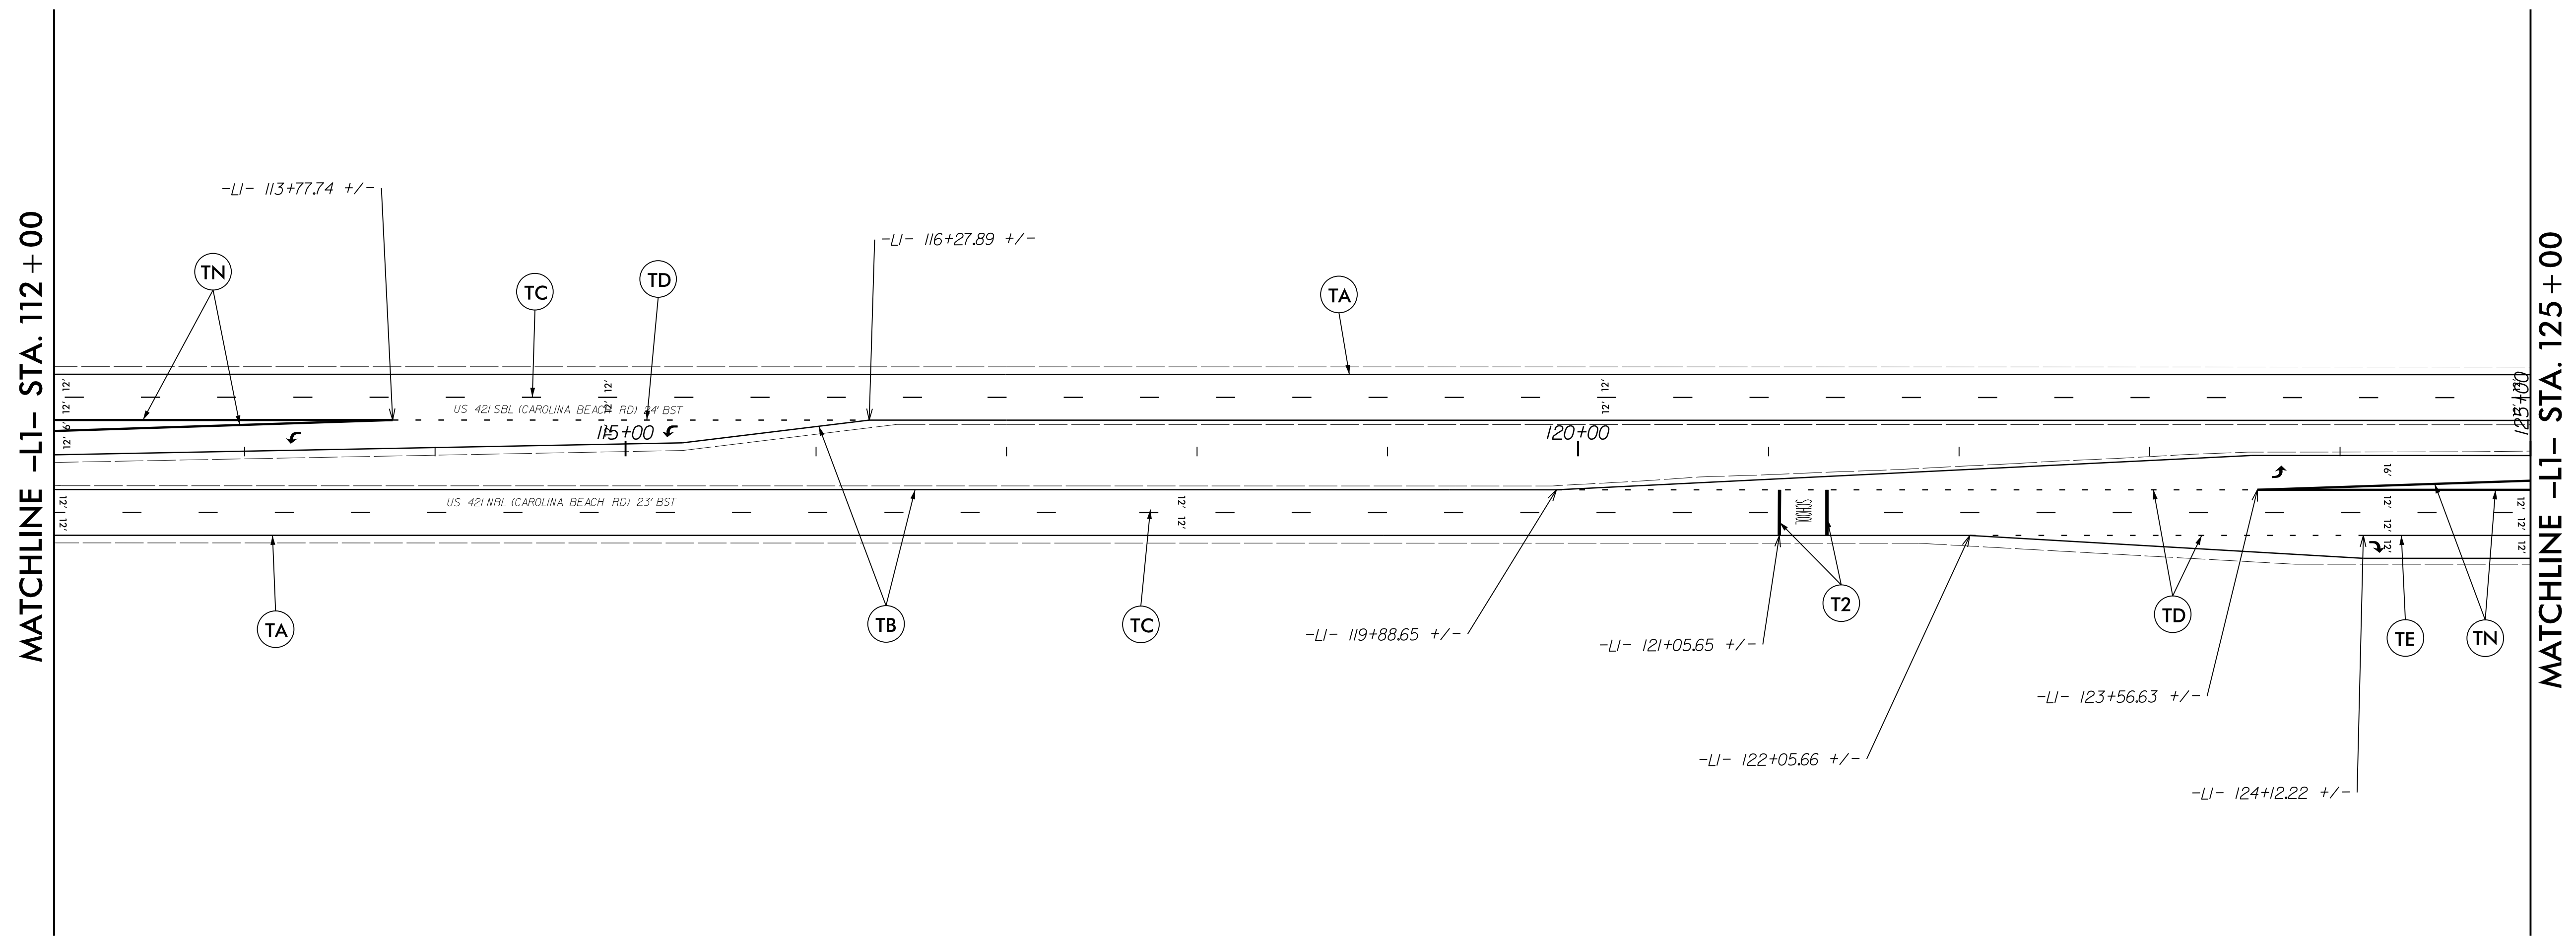

MATCHLINE -L1- STA. 112 + 00

MATCHLINE -L1- STA. 125 + 00

REVISIONS

05-AUG-2015 08:27
 C:\WORK\PROJECTS\NEW HANDOVER\W-5103-41867-1.1.1\US 421 Median Crossover Relet (use this file)\ROADWAY\ProJ\NMP PLAN SHEETS\W5103A_D03_PMP_30_PSH_31.dgn
 8/17/99

SEE SHEET PMP-1 FOR
 PAVEMENT MARKING SCHEDULE.