


REVISIONS
 05-AUG-2015 08:27 NEW HANDOVER W-5103-41867-1.1.1 US 421 Median Crossover Relet (use this file) \ROADWAY\Proj\NMP PLAN SHEETS\W5103A_D03_PMP_31_PSH_32.dgn
 \$\$\$\$\$\$

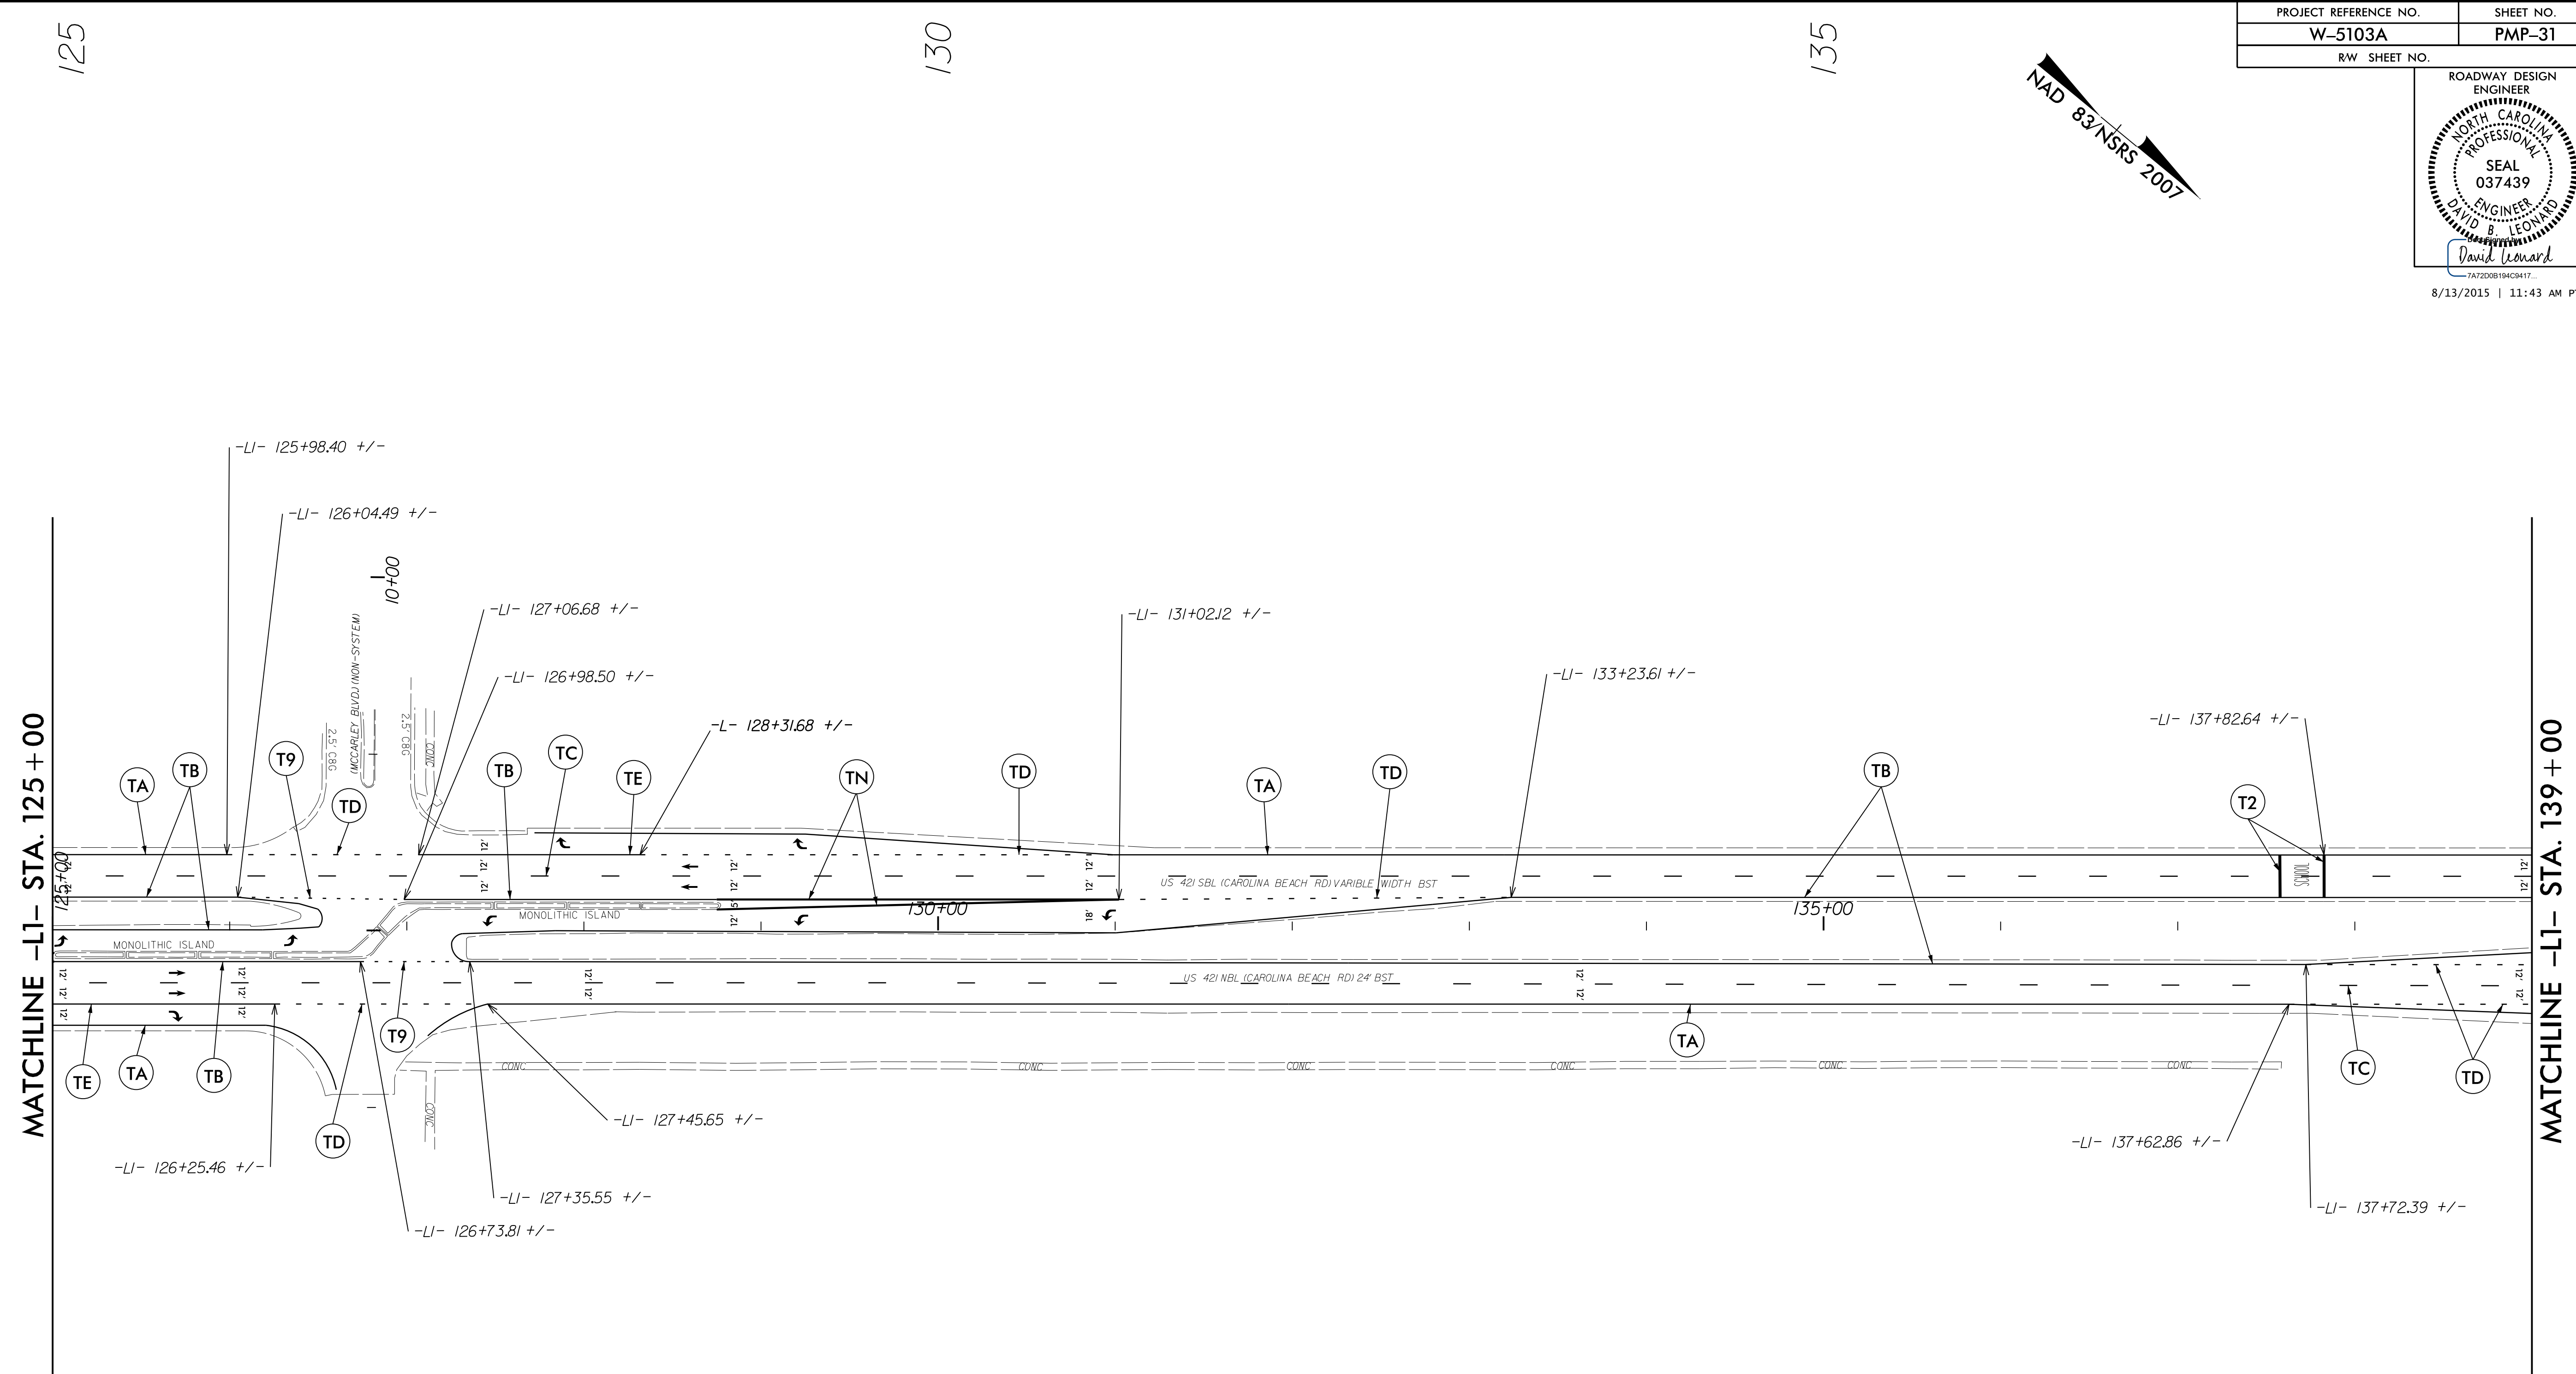

SEE SHEET PMP-1 FOR
PAVEMENT MARKING SCHEDULE.