


REVISIONS

PROJECT REFERENCE NO. W-5103A	SHEET NO. EC-21
RW SHEET NO.	
ROADWAY DESIGN ENGINEER	HYDRAULICS ENGINEER

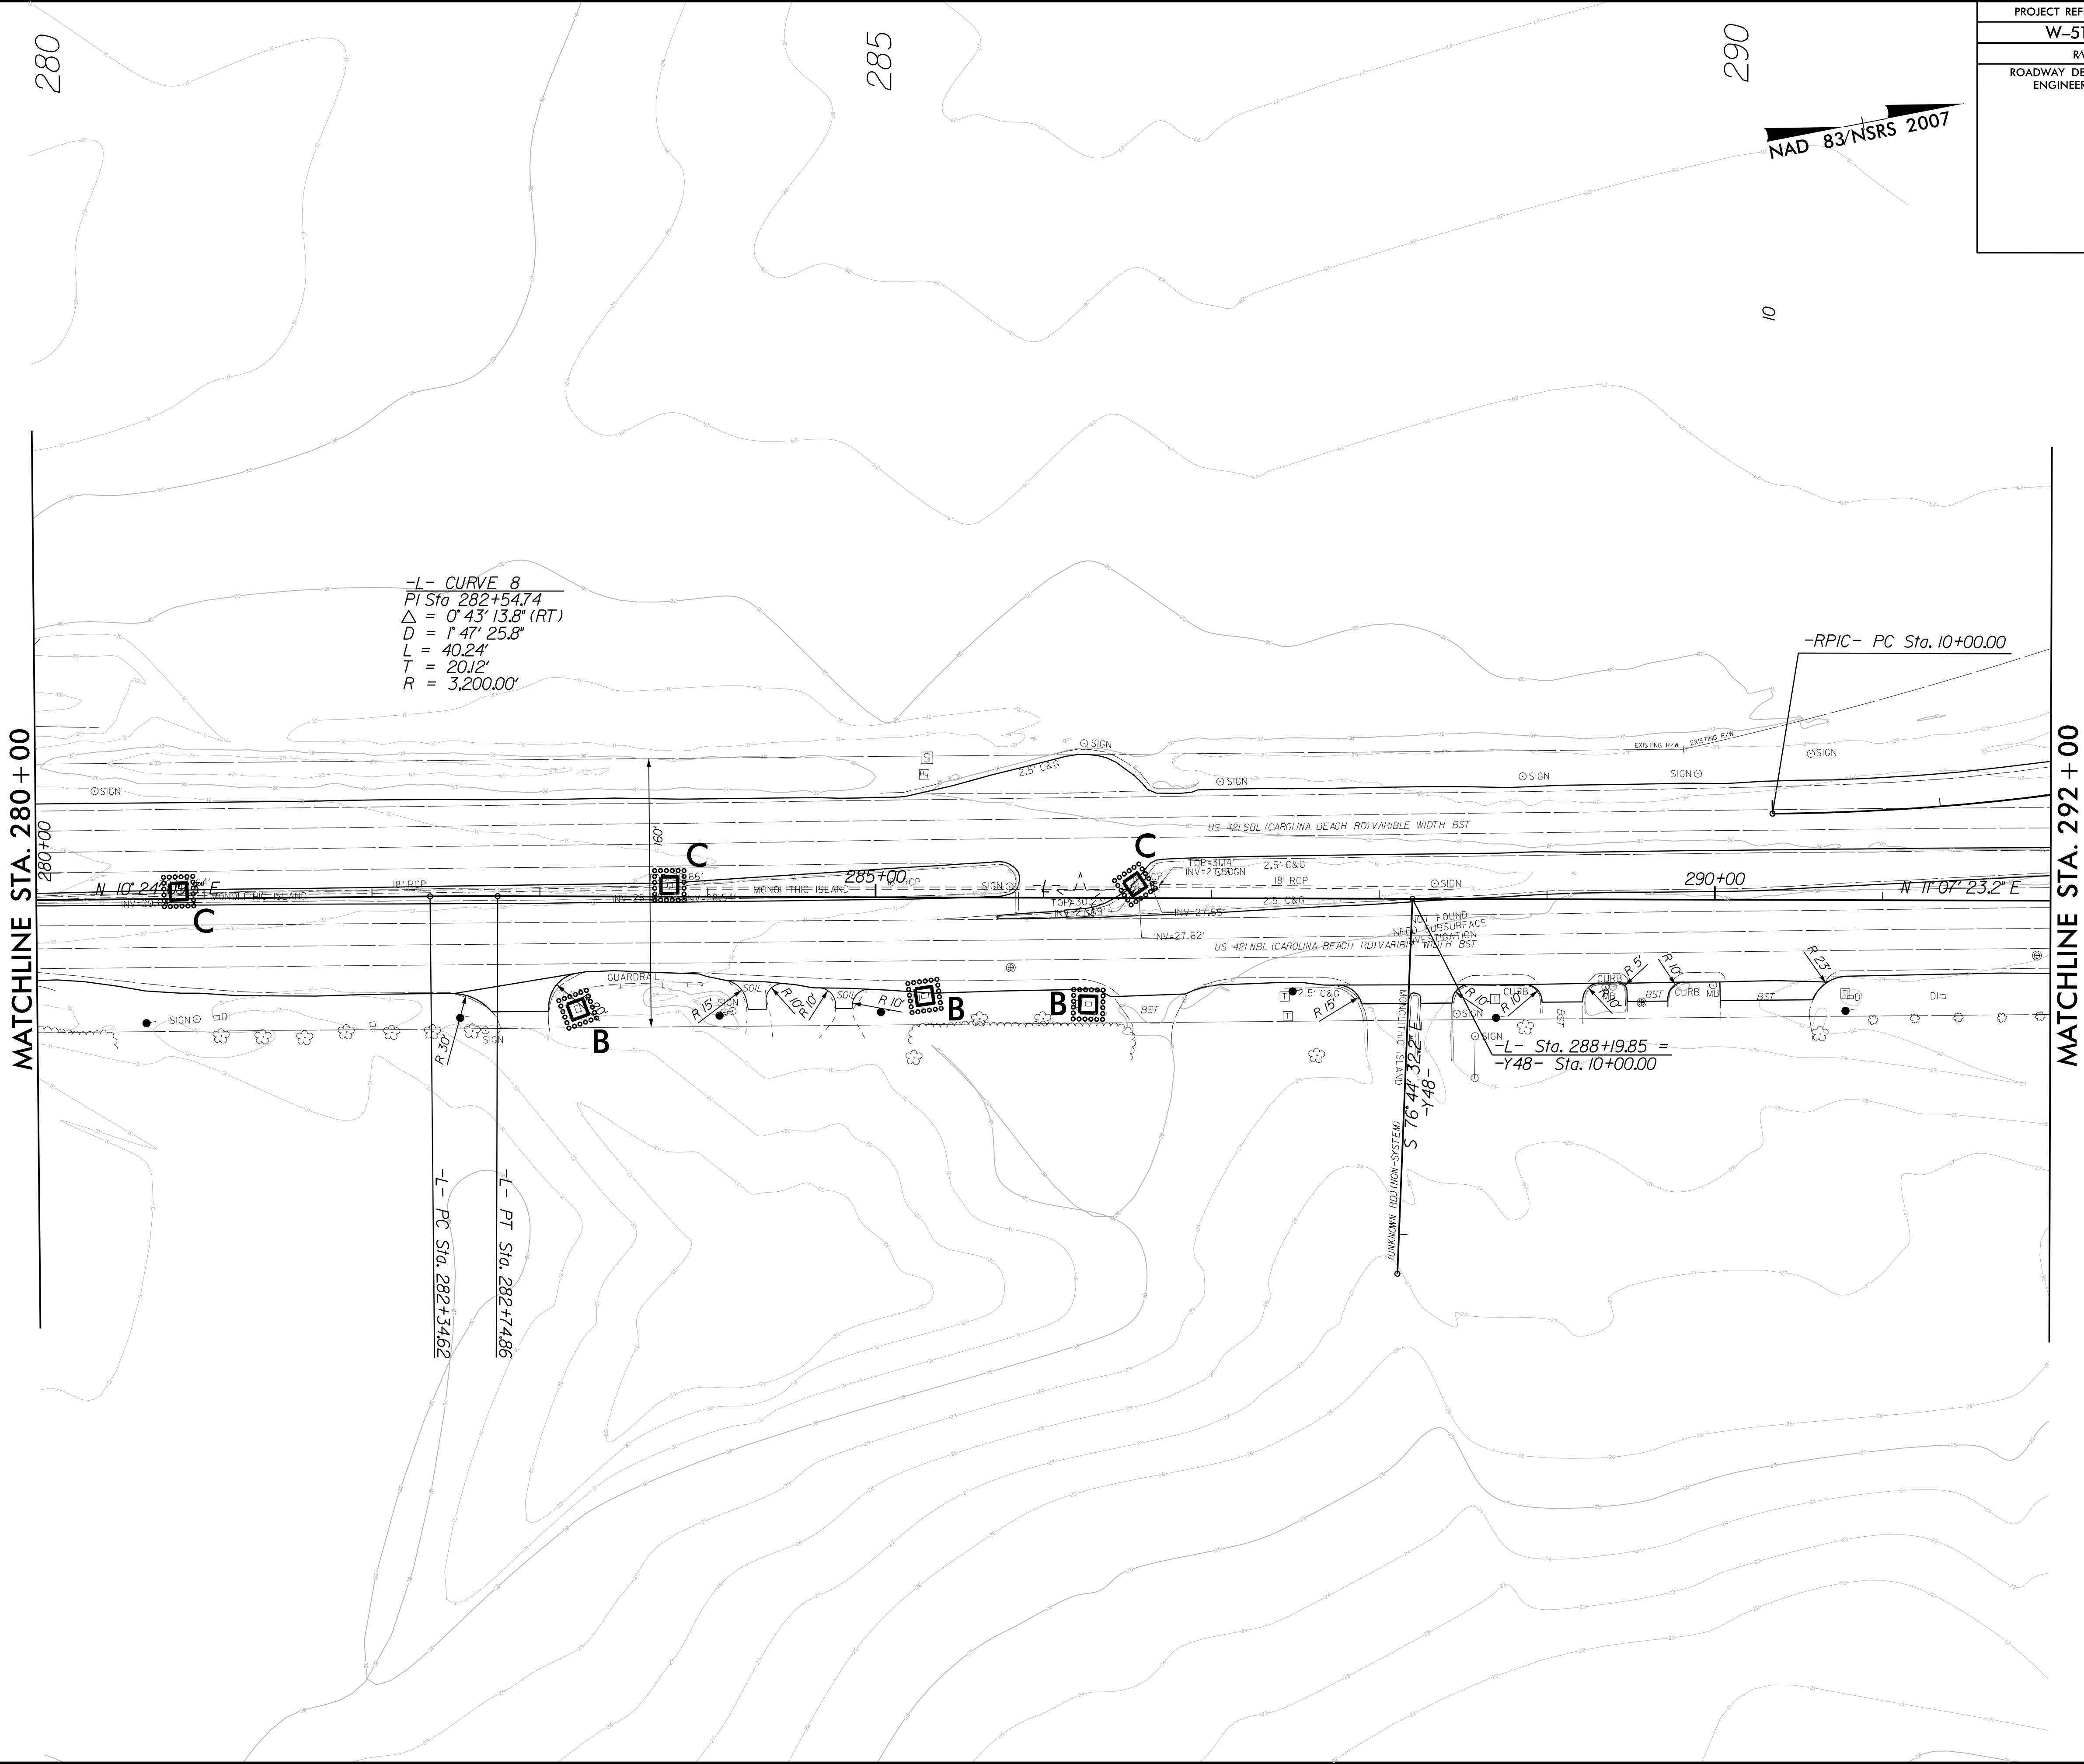

MATCHLINE STA. 280 + 00

MATCHLINE STA. 292 + 00

-L- CURVE 8
 PI Sta. 282+54.74
 $\Delta = 0^\circ 43' 13.8''$ (RT)
 $D = 1' 47'' 25.8''$
 $L = 40.24'$
 $T = 20.12'$
 $R = 3,200.00'$

-RPIC- PC Sta. 10+00.00

-L- Sta. 288+19.85 =
 -Y48- Sta. 10+00.00

UNIONVILLE ROAD (NON-SYSTEM)
 GUTTER SOLUTION
 S 16° 47' 32.2" E
 -Y48-

-L- PC Sta. 282+34.62
 -L- PT Sta. 282+74.86