




8/17/99

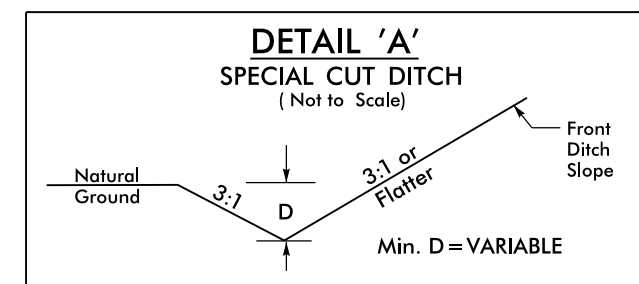


FROM STA. 92+00 CL TO STA. 94+50 CL -LI-
FROM STA. 97+50 CL TO STA. 102+00 CL -LI-

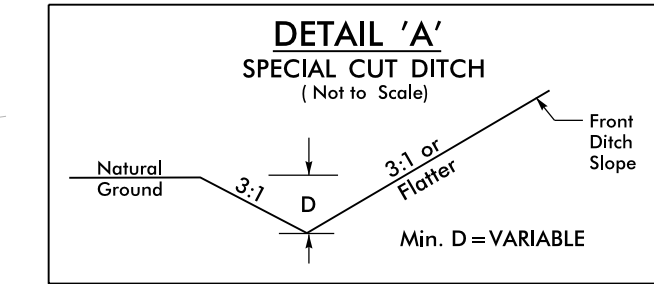

FROM STA. 104+25 CL TO STA. 109+00 CL -LI-
FROM STA. 111+50 CL TO STA. 116+00 CL -LI-

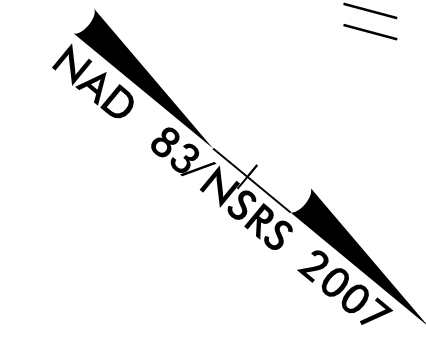

REVISIONS
 02 JUL 2015 13:45 NEW HANDOVER W-5103.41867.1.1.1 US 421 Median Crossover Relet (use this file) \ROADWAY\Proj\PLAN SHEETS\EROSION CONTROL\W5103.D03.EC.29_PSH_30.dgn
 \$\$\$\$\$\$SUSSTENANCE\$\$\$\$\$\$

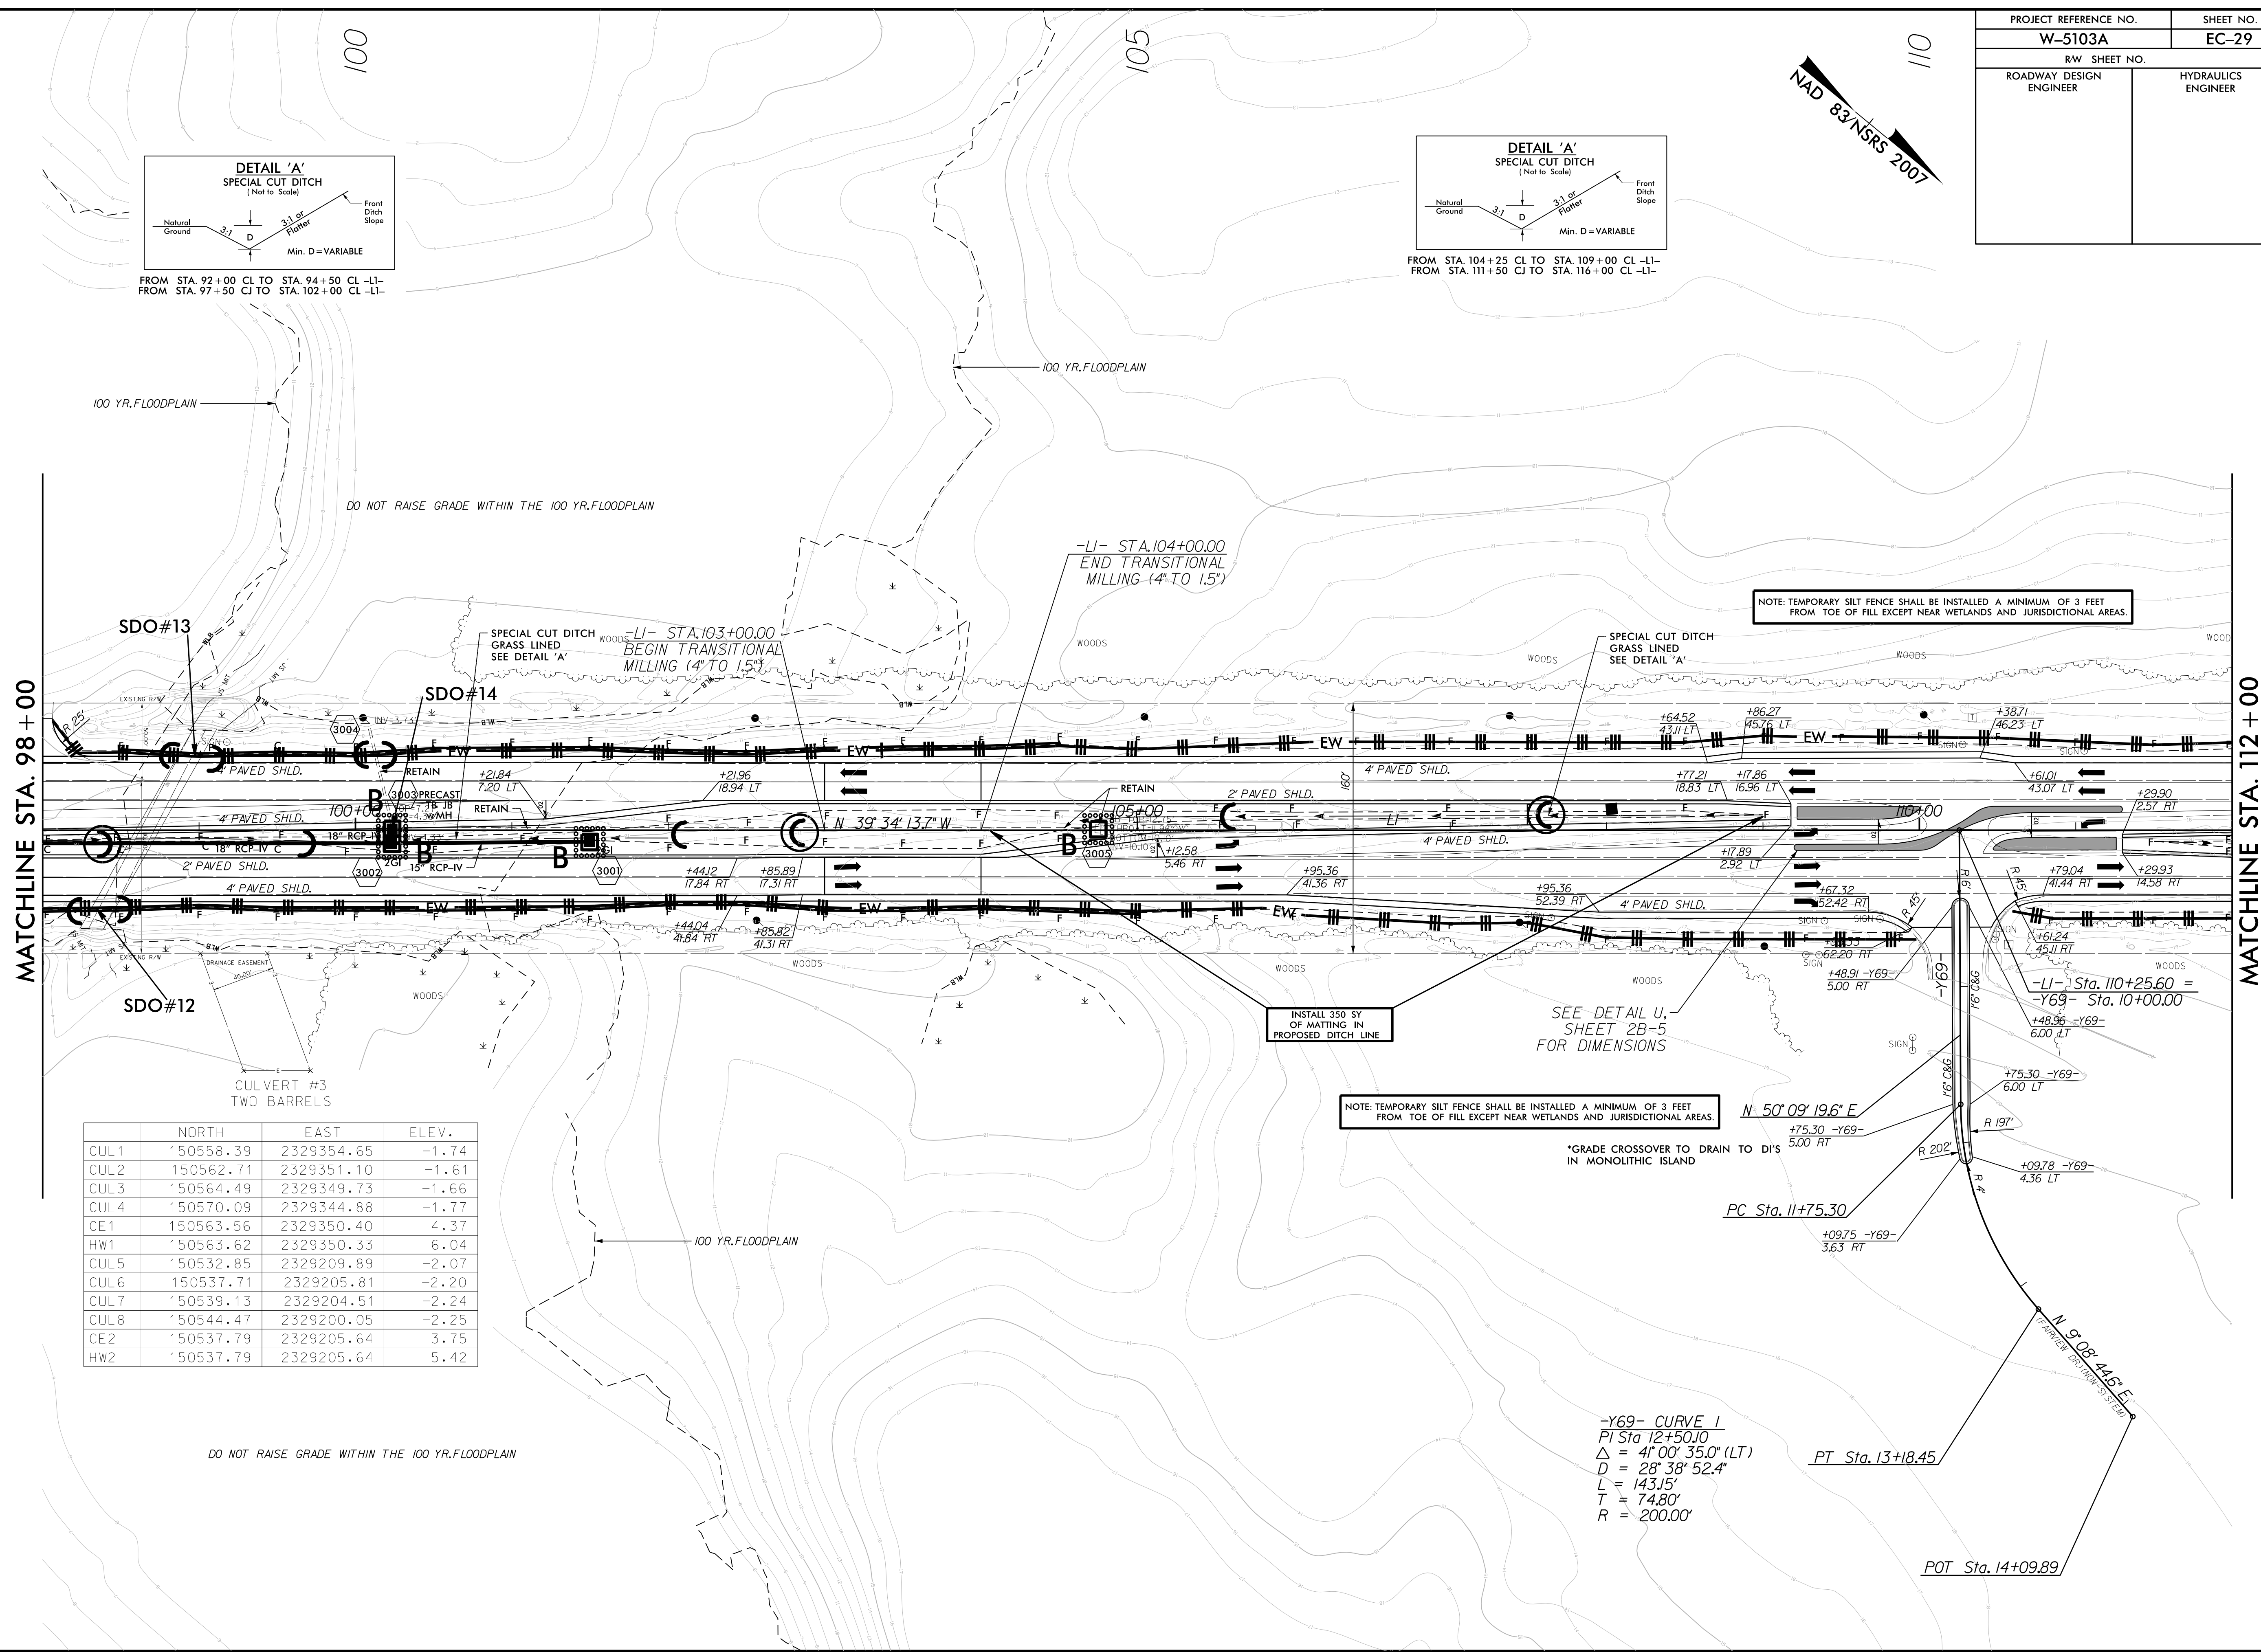

	NORTH	EAST	ELEV.
CUL1	150558.39	2329354.65	-1.74
CUL2	150562.71	2329351.10	-1.61
CUL3	150564.49	2329349.73	-1.66
CUL4	150570.09	2329344.88	-1.77
CE1	150563.56	2329350.40	4.37
HW1	150563.62	2329350.33	6.04
CUL5	150532.85	2329209.89	-2.07
CUL6	150537.71	2329205.81	-2.20
CUL7	150539.13	2329204.51	-2.24
CUL8	150544.47	2329200.05	-2.25
CE2	150537.79	2329205.64	3.75
HW2	150537.79	2329205.64	5.42

-Y69- CURVE 1
 PI Sta. 12+50.00
 $\Delta = 41^{\circ} 00' 35.0''$ (LT)
 $D = 28^{\circ} 38' 52.4''$
 $L = 143.15'$
 $T = 74.80'$
 $R = 200.00'$

POT Sta. 14+09.89

PC Sta. 11+75.30

N 50° 09' 19.6" E

NOTE: TEMPORARY SILT FENCE SHALL BE INSTALLED A MINIMUM OF 3 FEET FROM TOE OF FILL EXCEPT NEAR WETLANDS AND JURISDICTIONAL AREAS.

SEE DETAIL U, SHEET 2B-5 FOR DIMENSIONS

INSTALL 350 SY OF MATTING IN PROPOSED DITCH LINE

NOTE: TEMPORARY SILT FENCE SHALL BE INSTALLED A MINIMUM OF 3 FEET FROM TOE OF FILL EXCEPT NEAR WETLANDS AND JURISDICTIONAL AREAS.

-LI- STA. 104+00.00 END TRANSITIONAL MILLING (4" TO 1.5")

-LI- STA. 103+00.00 BEGIN TRANSITIONAL MILLING (4" TO 1.5")

DO NOT RAISE GRADE WITHIN THE 100 YR. FLOODPLAIN

DO NOT RAISE GRADE WITHIN THE 100 YR. FLOODPLAIN

MATCHLINE STA. 98+00

MATCHLINE STA. 112+00